


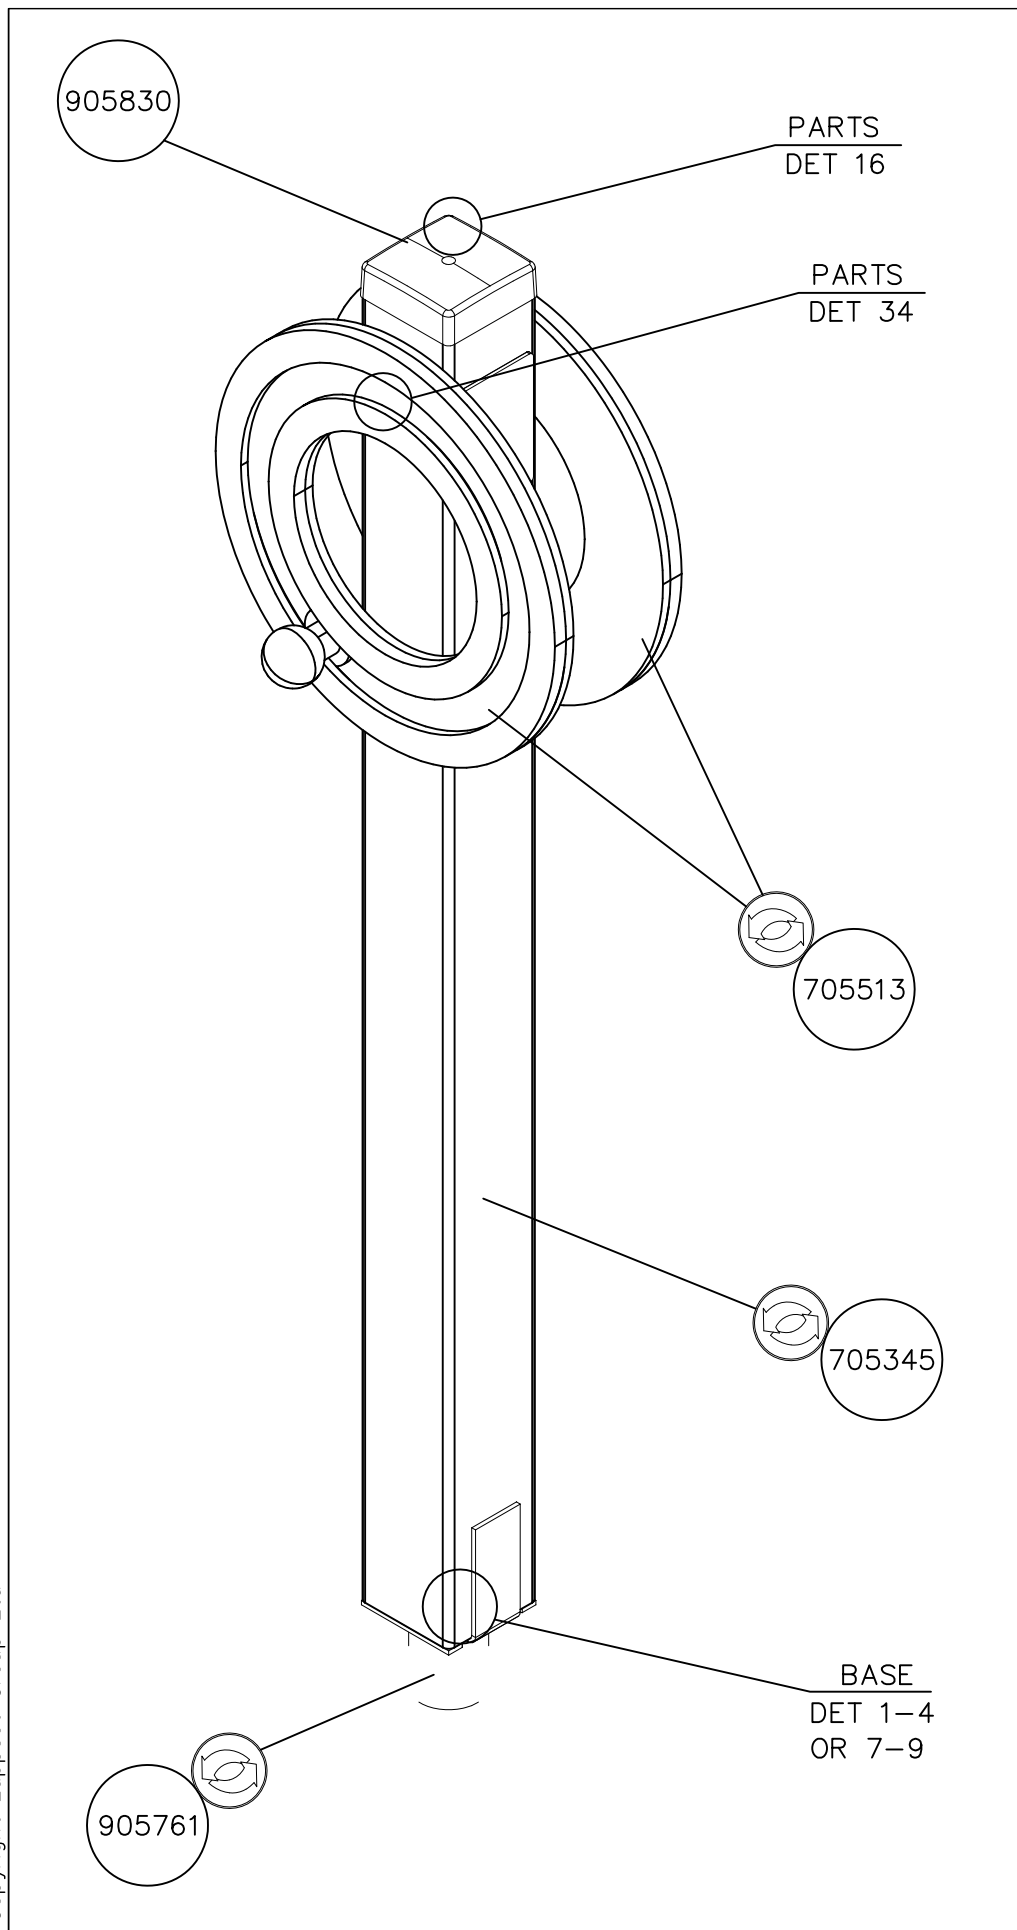
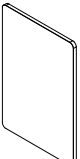
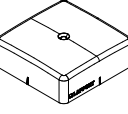


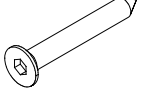

① 706054	PCS	② 705345	PCS
	1		1
		120x120x1520	
③ 705513	PCS	④ 980114	PCS
	2		4
		Ø4x20	
⑤ 905104	PCS	⑥ 905761	PCS
	4		1
M10		120x120x700	
⑦ 905830	PCS	⑧ 906630	PCS
	1		4
123x123x40		Ø8x60	
⑨ 980104	PCS	⑩ 980123	PCS
	1		4
Ø5x90		Ø7x60	
⑪ 909256	PCS		PCS
	4		
Ø16/8.4			
	PCS		PCS
	PCS		PCS

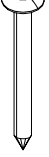









1: 25

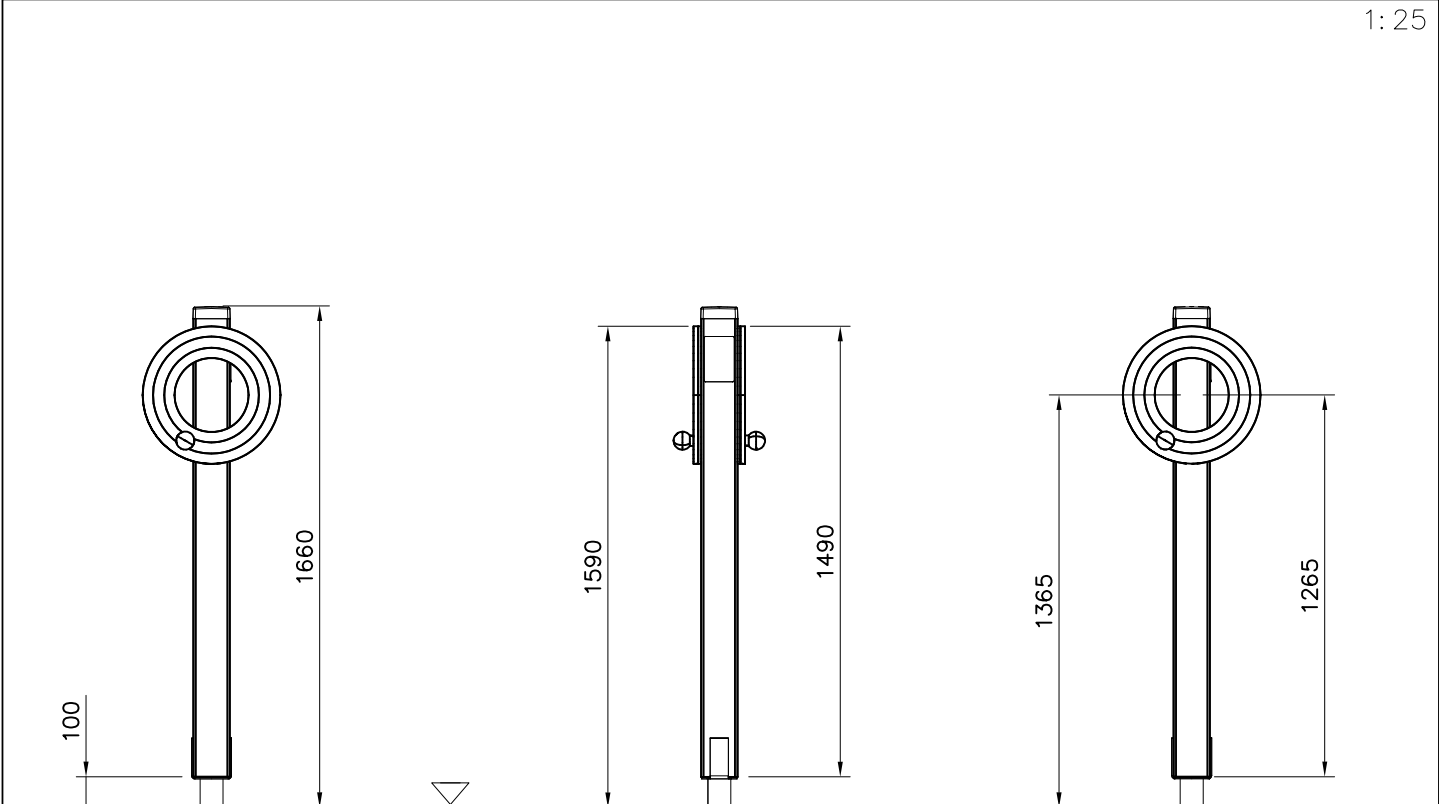


1: 40

Area of Movement 9.5 m²
Training Space 4.6 m²
Max Falling Height 0 mm

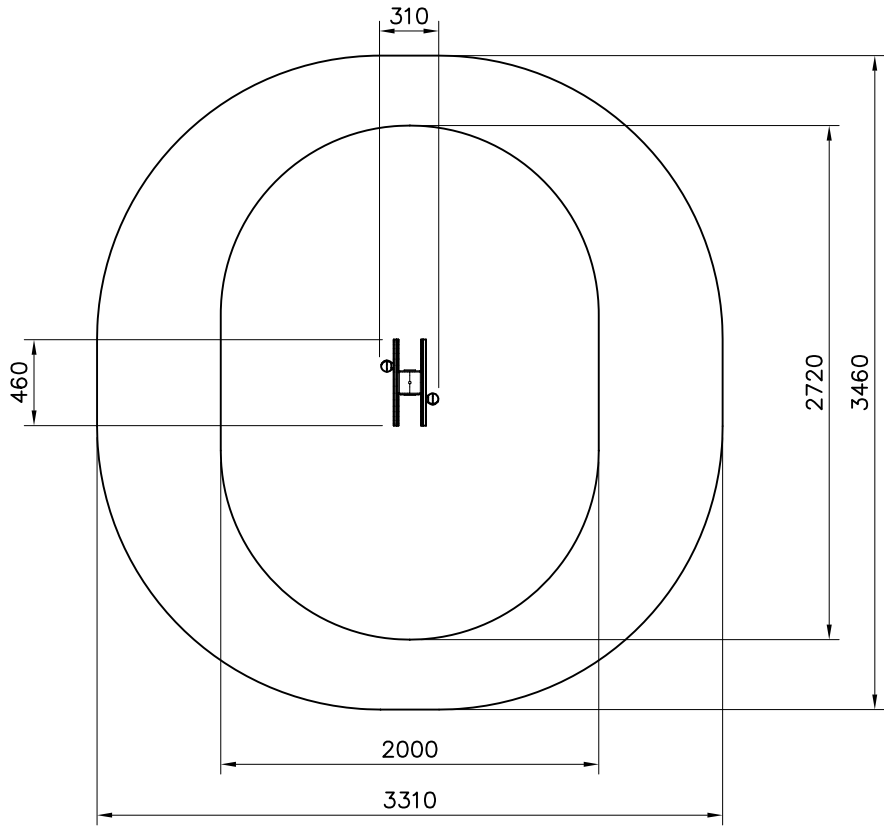


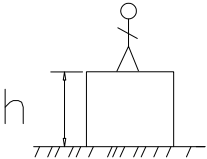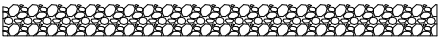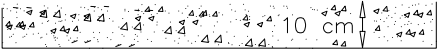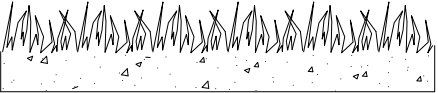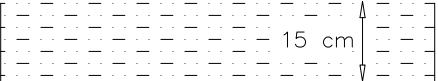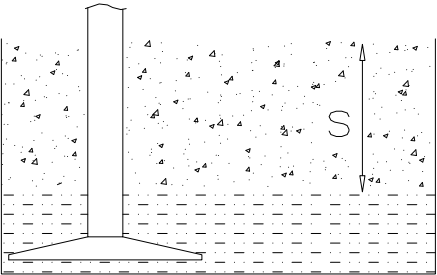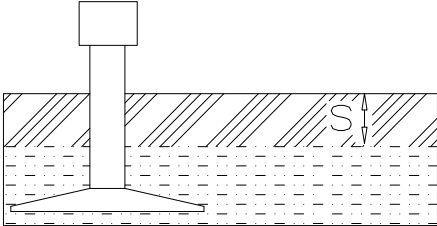		
h < 600 Without movement and therefore without Impact Area	Totally hard surfaces.	E.g. concrete or asphalt 
h < 600 With movement e.g. rocking	Materials with very limited impact attenuating properties.	E.g. wood 
h < 1000	Materials with significant impact attenuating properties.	fine gravel 0–8 mm  grass  unsorted sand 
h < 3000	Loose fill material E.g. sand/gravel 0,25...8 mm D60/D10<3,0 Woodchips 5...30 mm bark 20...80 mm	 $\underline{S}$ 30 cm $\underline{h}$ < 2,0 m 40 cm < 3,0 m
	Syntethic granulates $\underline{S}$ 40 mm ~> 1,2...1,3 m 50 mm ~> 1,5...1,7 m 60 mm ~> 1,8...2,0 m 70 mm ~> 2,1...2,5 m Note. For accurate values, see manufacturer's instructions.	


REMOVE SAFETY SURFACE/SAND/GRAVEL
TO CHECK FOUNDATION

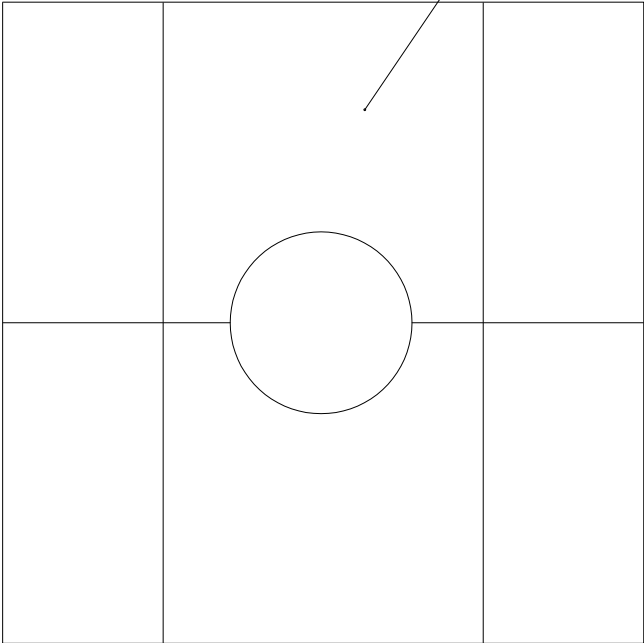


REMOVE SAFETY SURFACE/SAND/GRAVEL
TO CHECK FOUNDATION

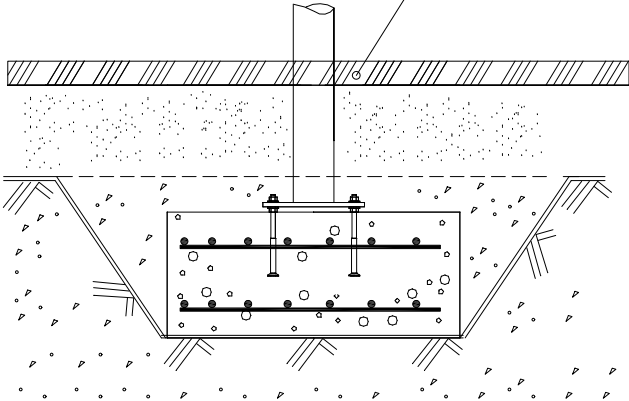


DET 1

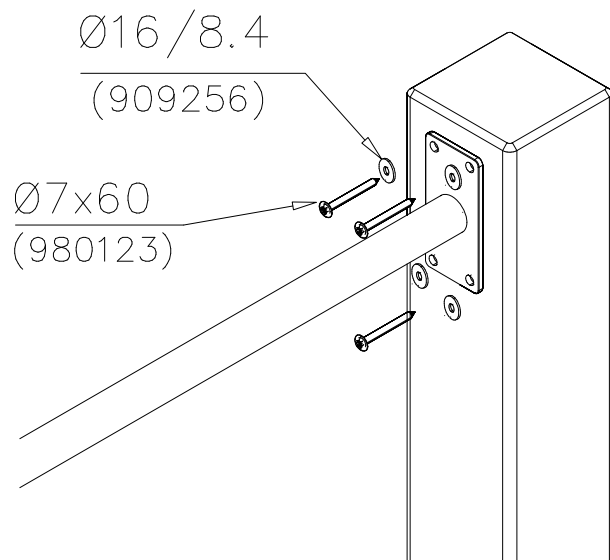


DET 2

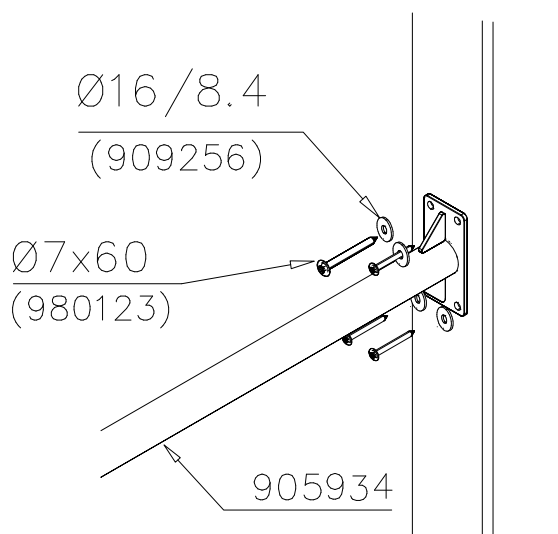


DET 3

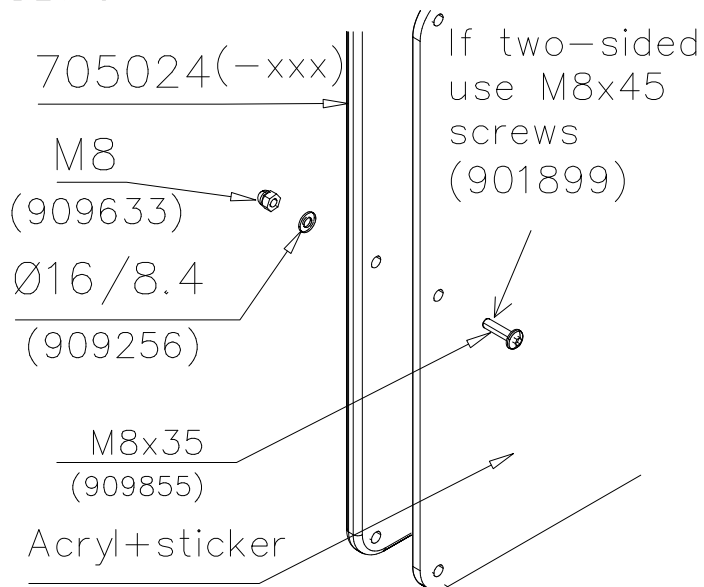


DET 4

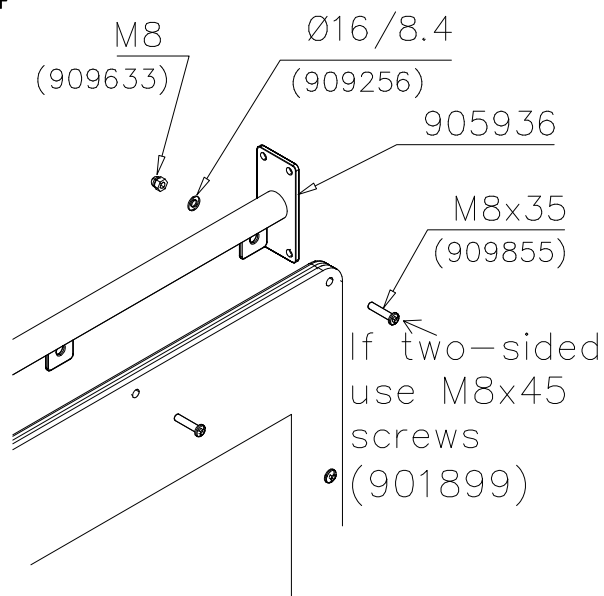


DET 5

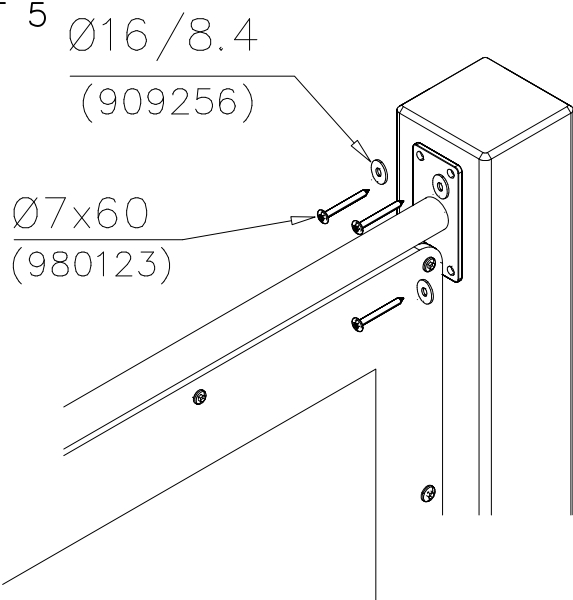


DET 6

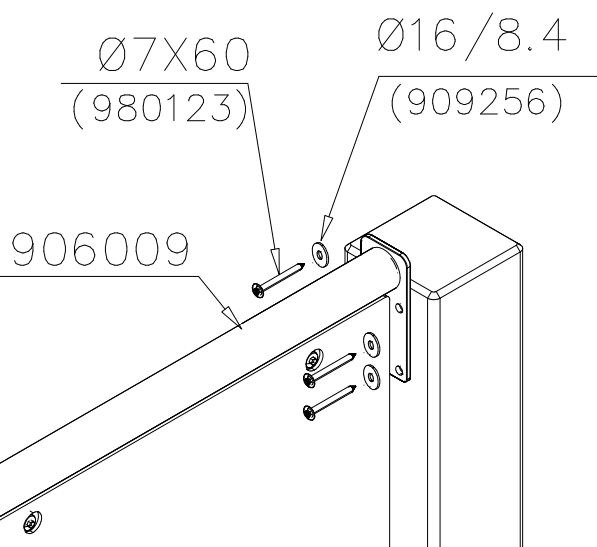


DET 7

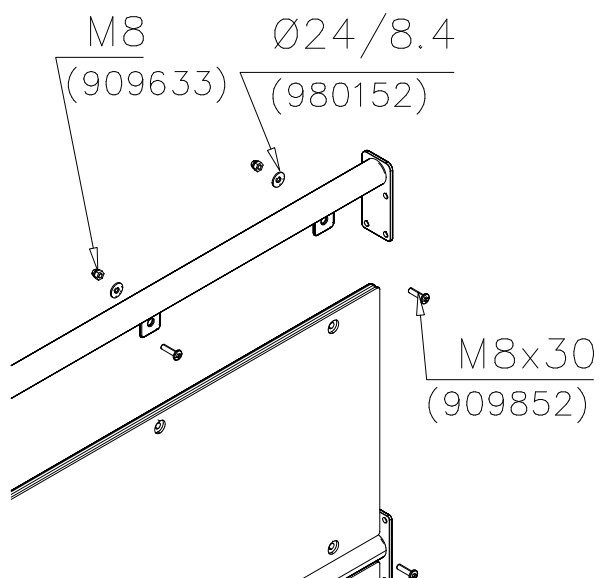


DET 8

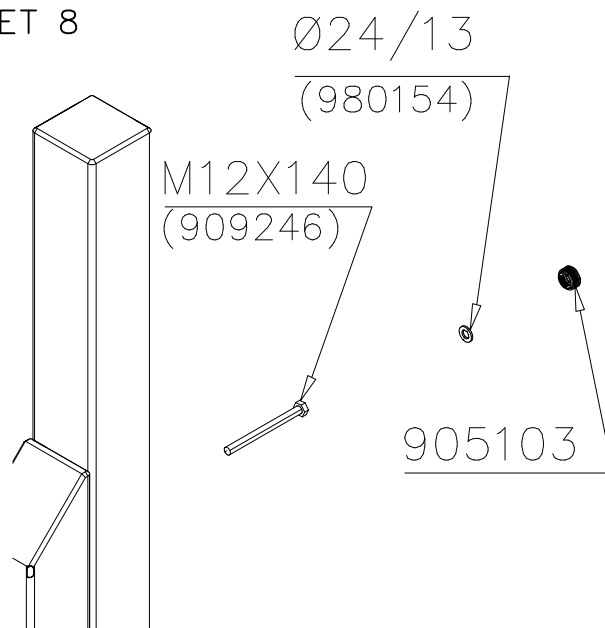


DET 9

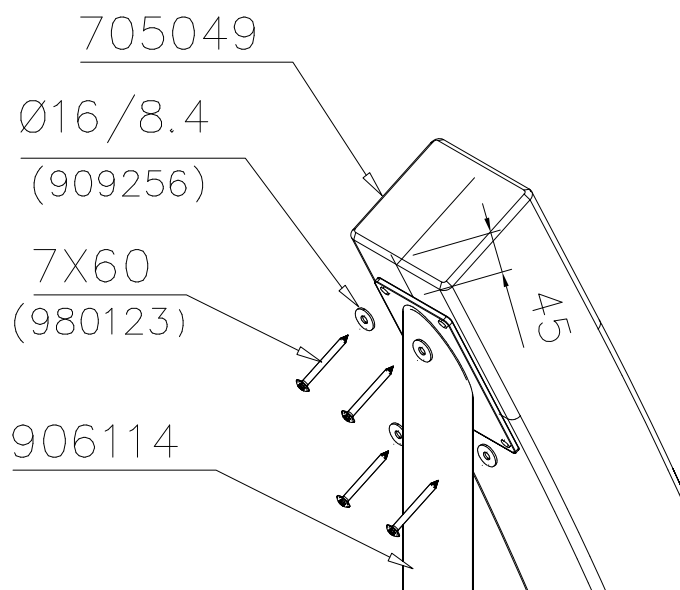


DET 10

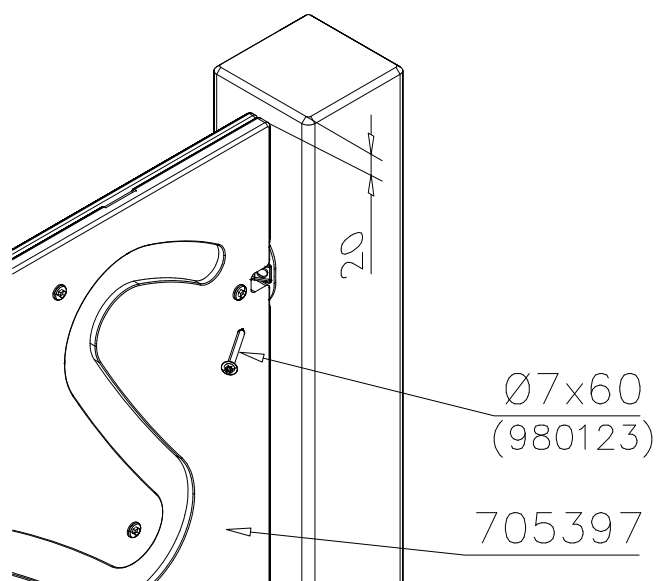


DET 11

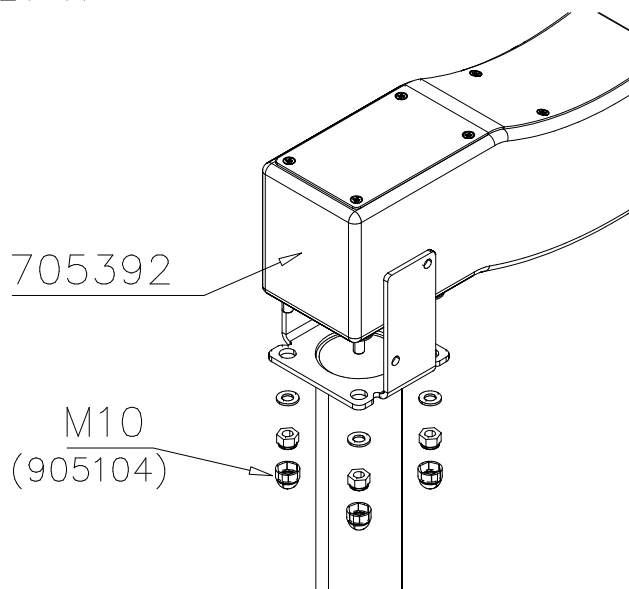


DET 12

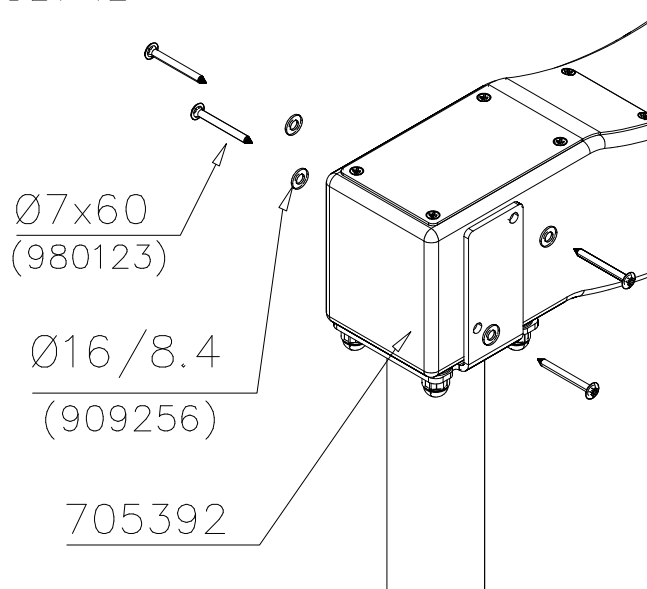


DET 13

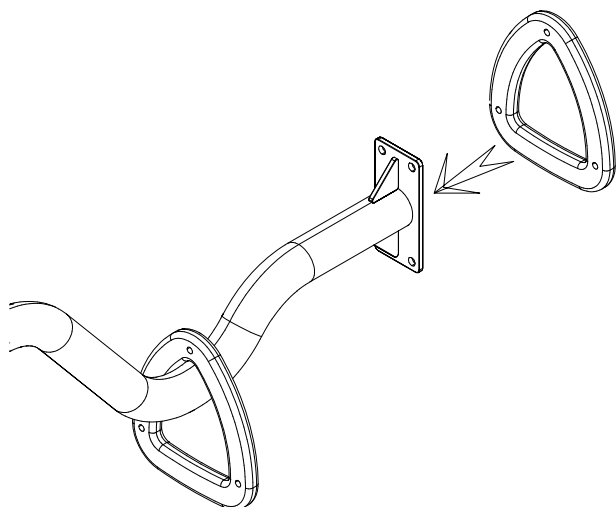


DET 14

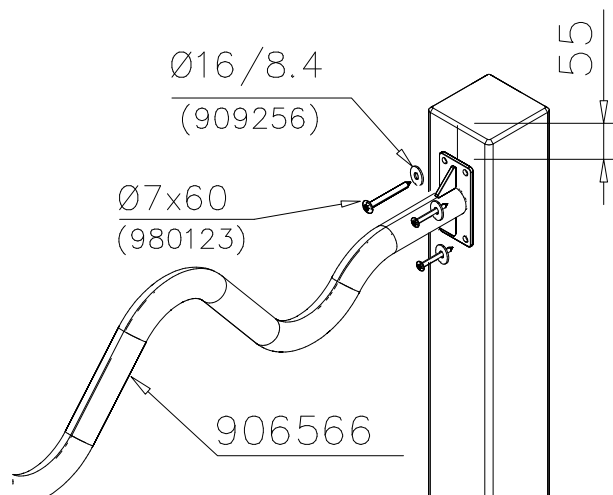


DET 15

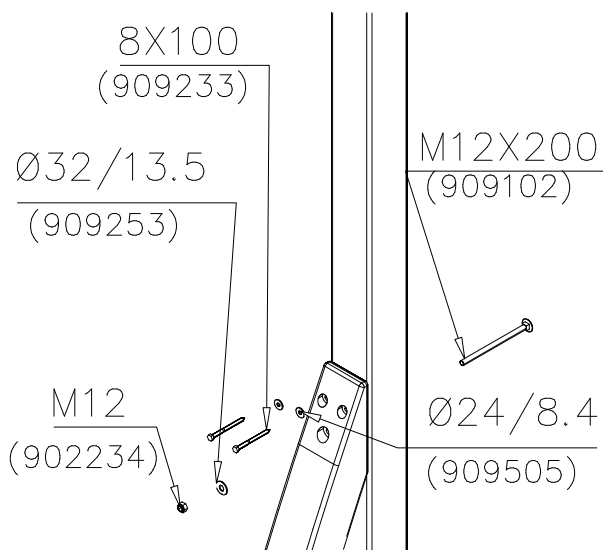


DET 16

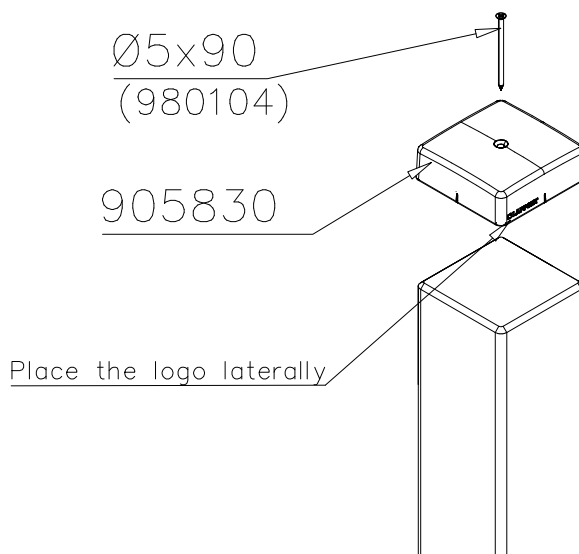







DET 17

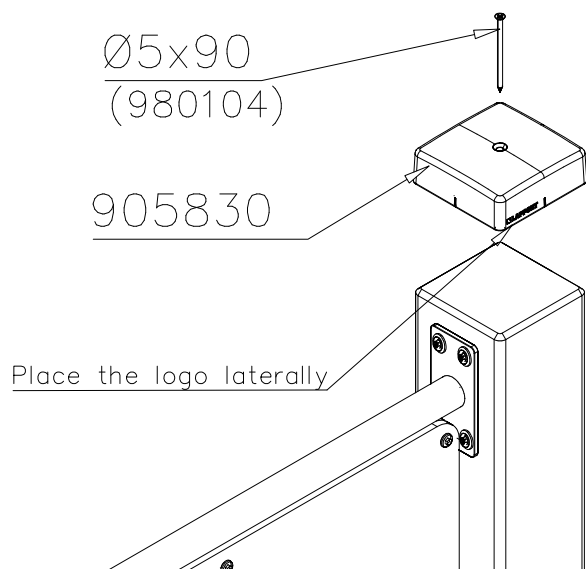


DET 18

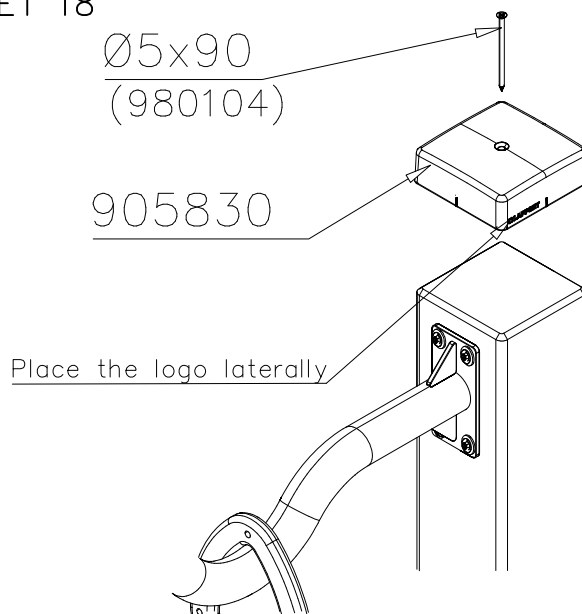


DET 19 M10x40 (901487) Ø20/10.5x2 (901302) M10 (909637)	DET 20 M10x35 (902252) 19x21x25 (903193) Ø20/10.5x2 (901302) M10 (909637)
DET 21 Muoviosan sijoitus (903193) Position of the plastic piece	DET 22 705433 705434 Ø8x70 (900240)
DET 23 Ø32 (905083) Ø16/8.4 (980151) Ø22 (905112) M8x75 (909203) M8	DET 24

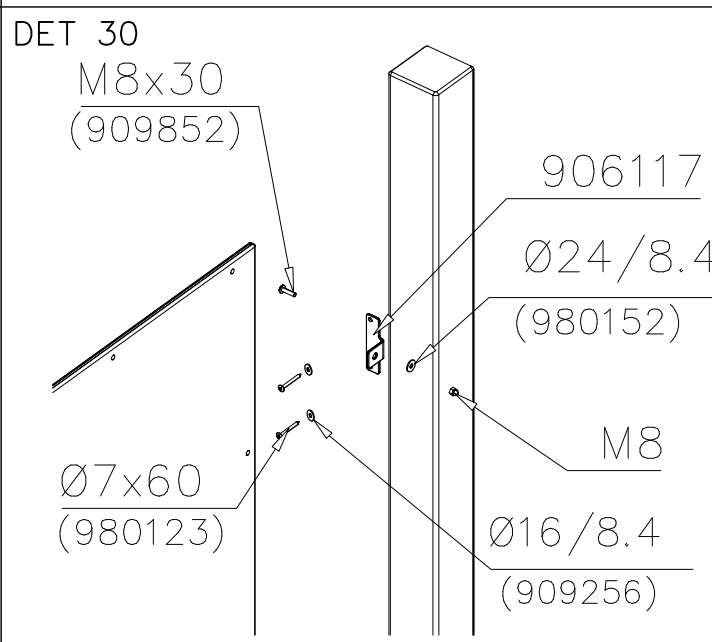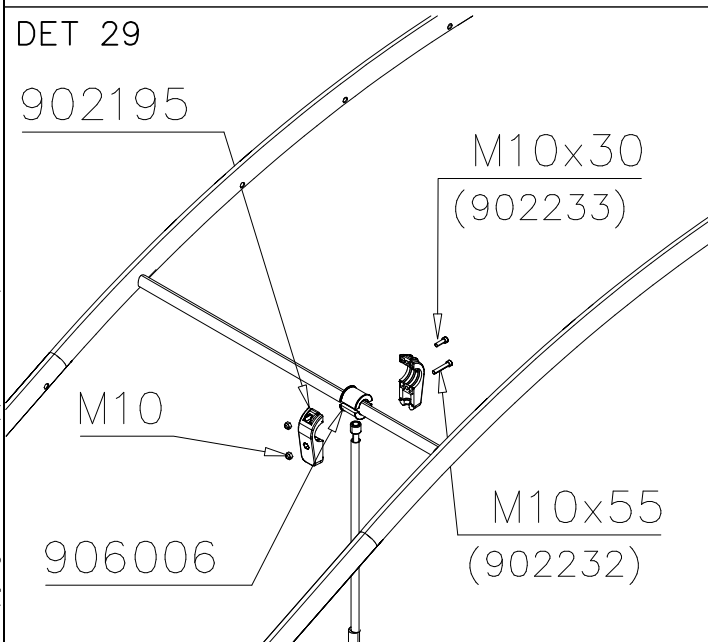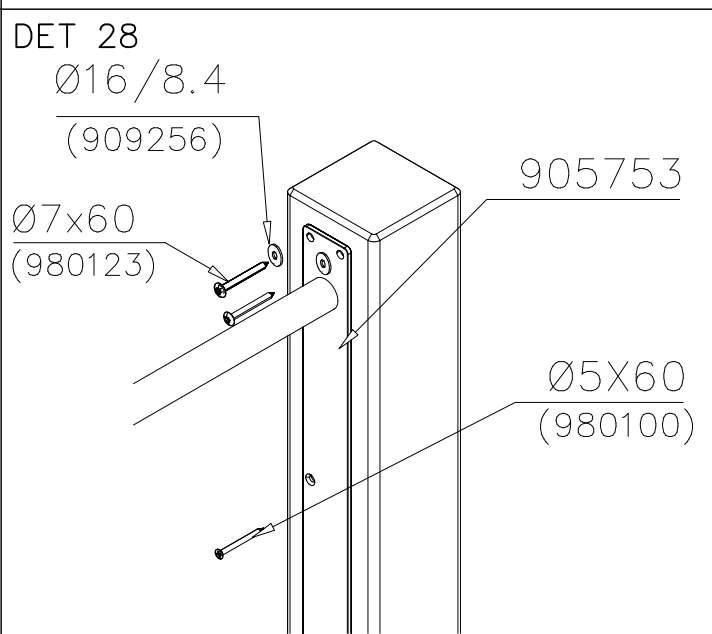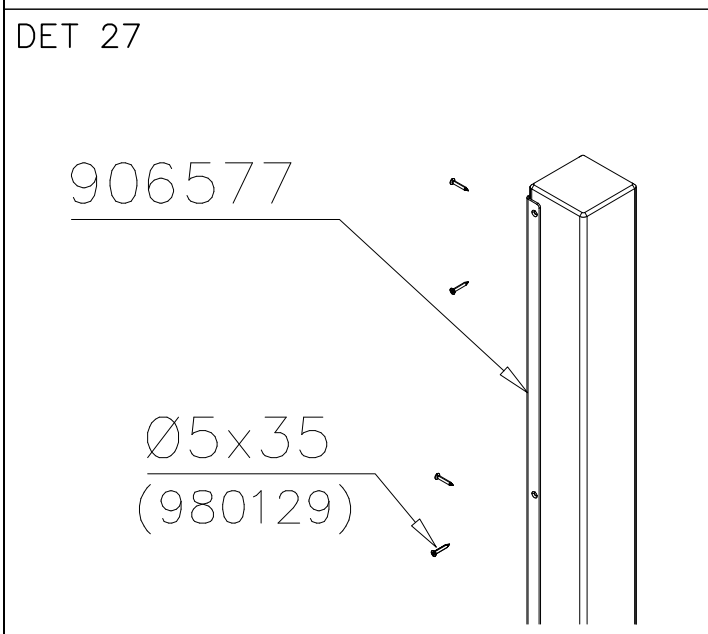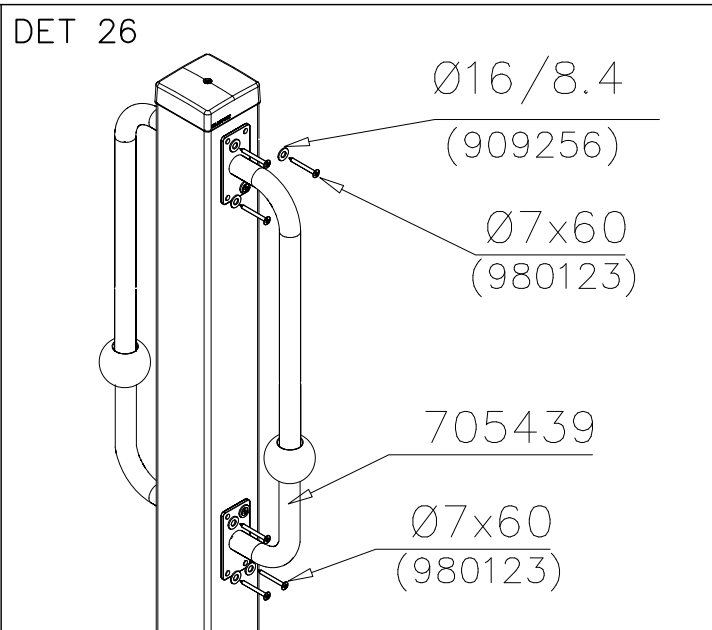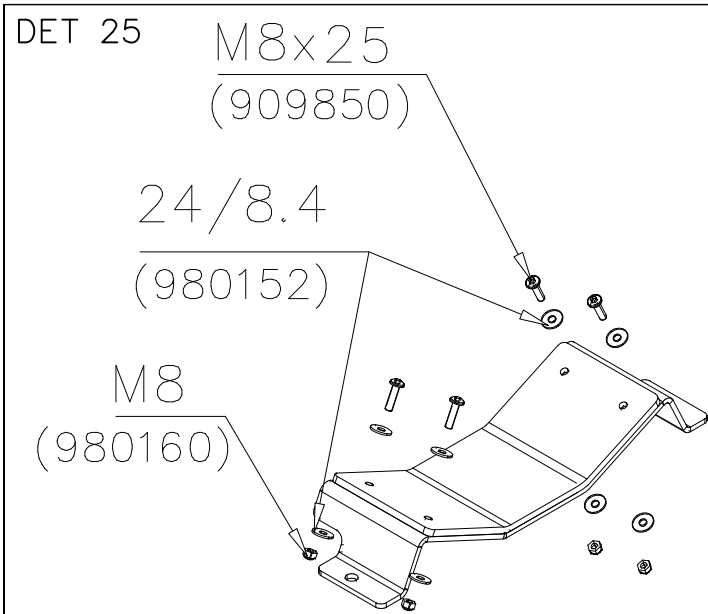


DET 31

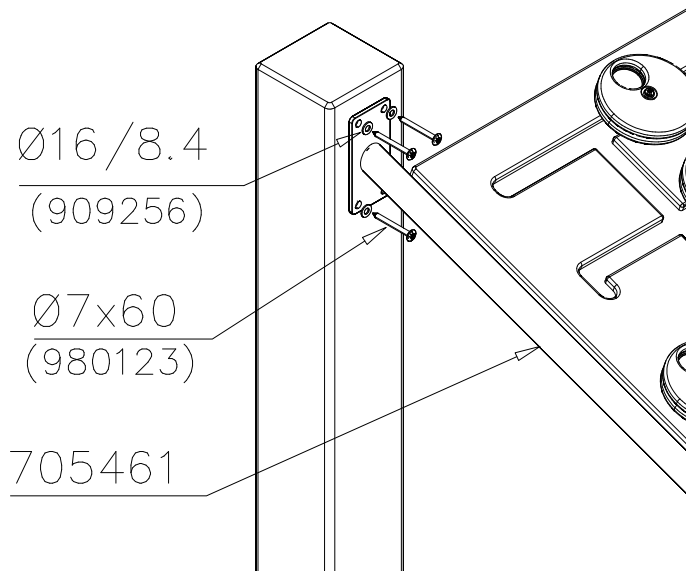


DET 32

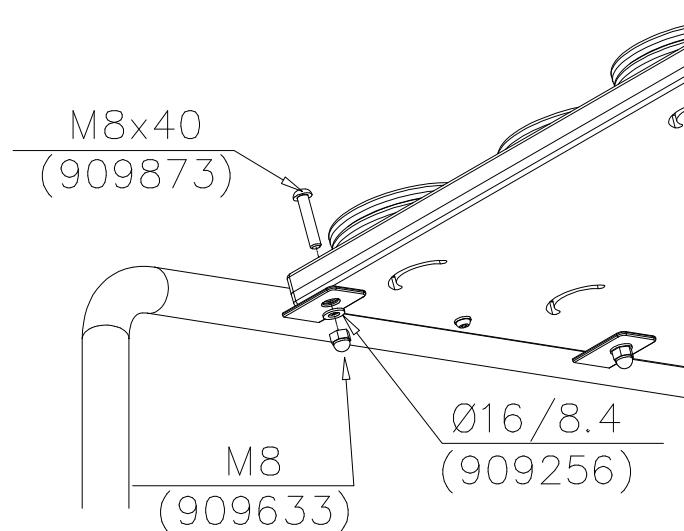


DET 33

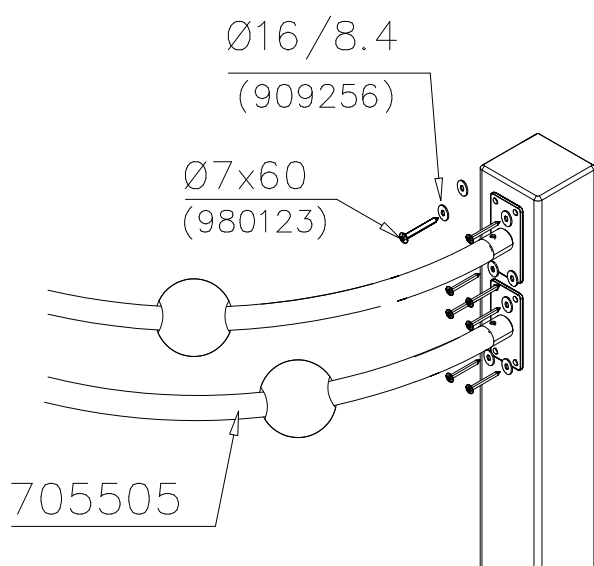


DET 34

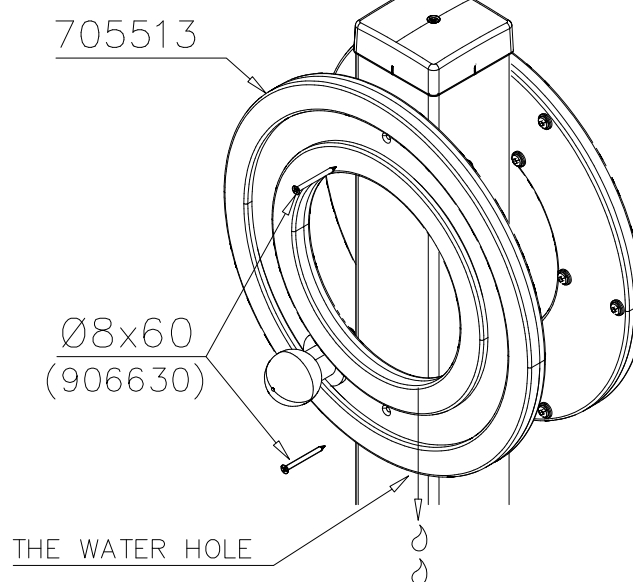


DET 35

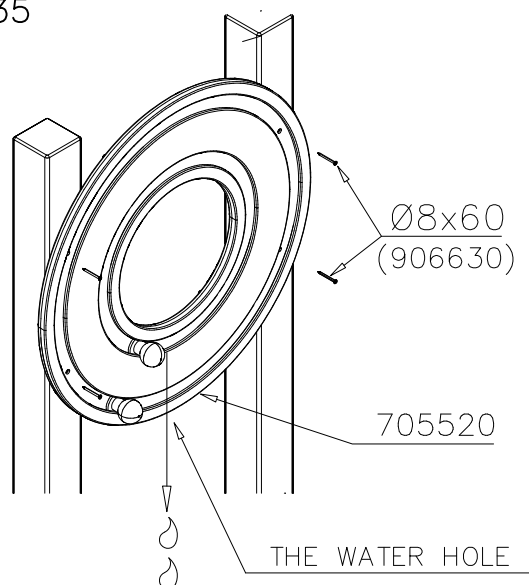


DET 36

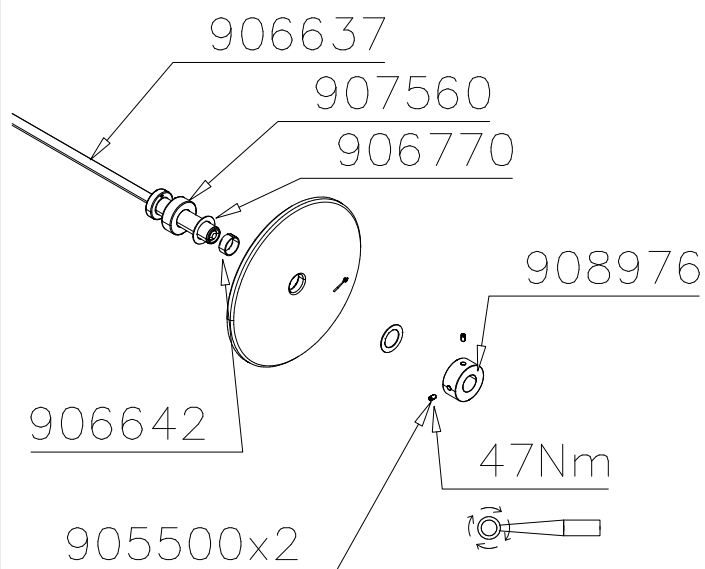


DET 37

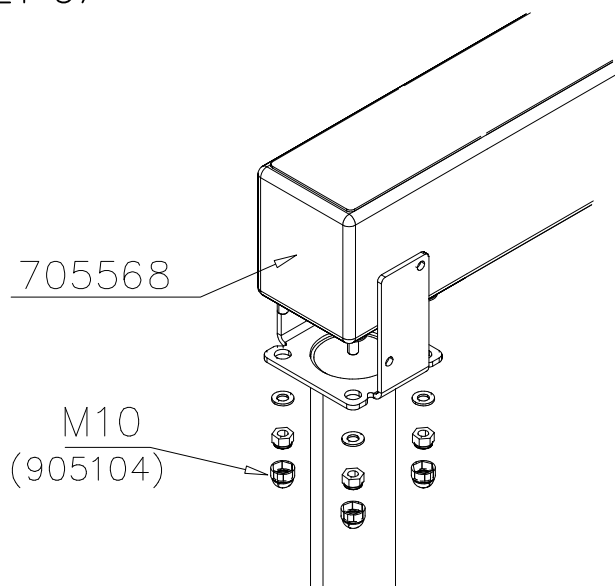


DET 38

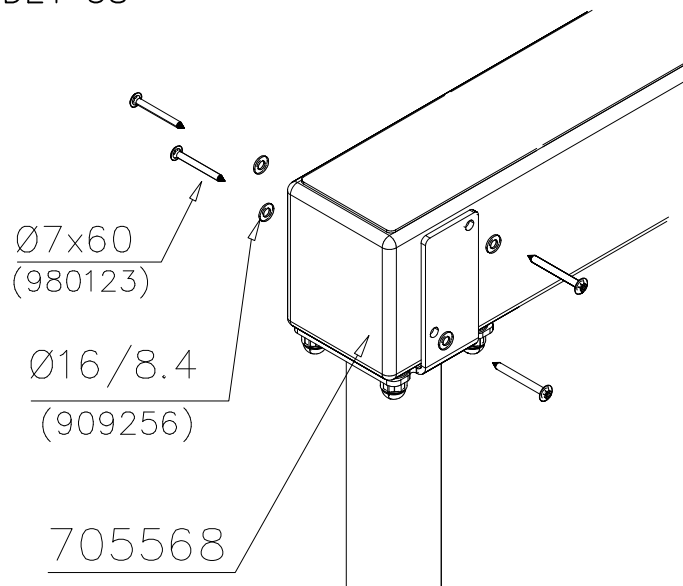


DET 39

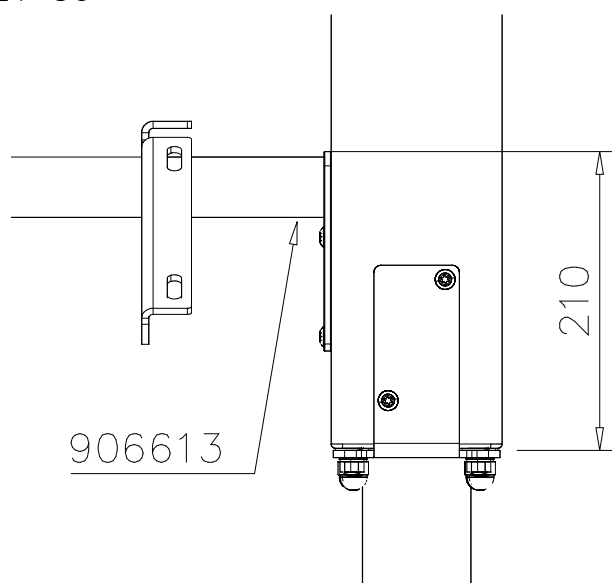


DET 40

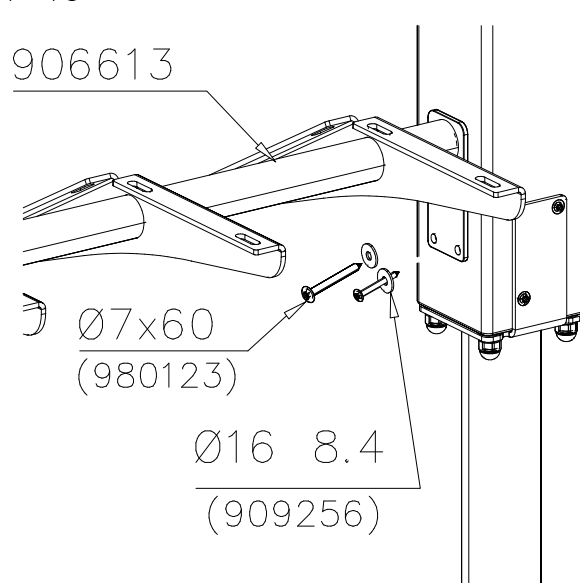


DET 41

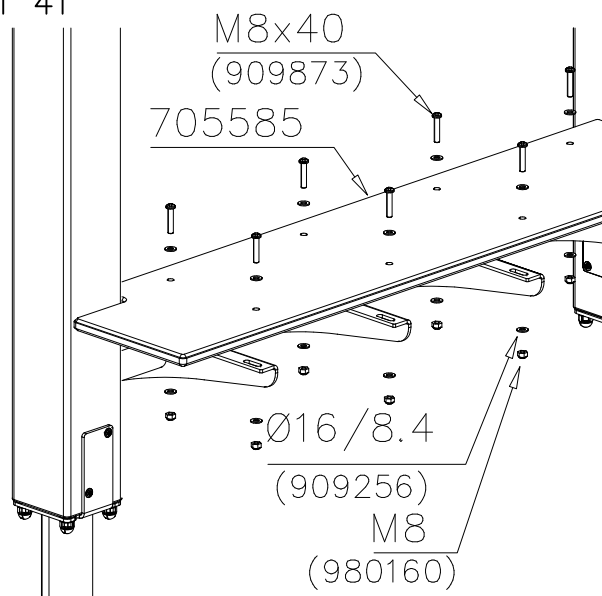


DET 42

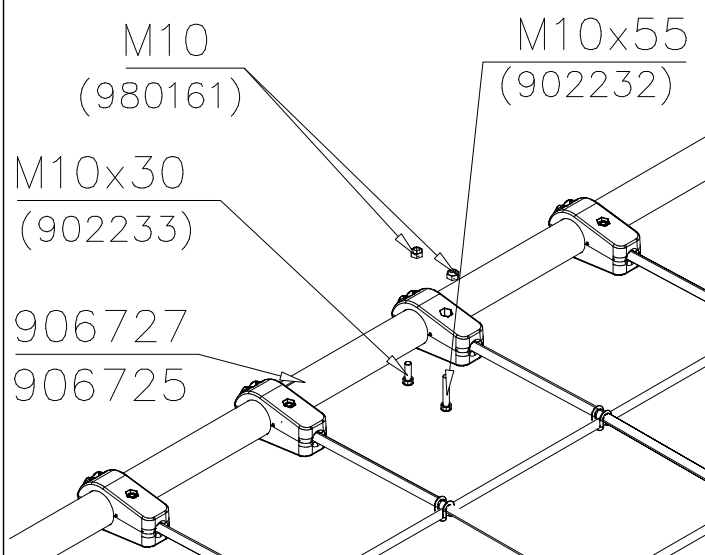


DET 43

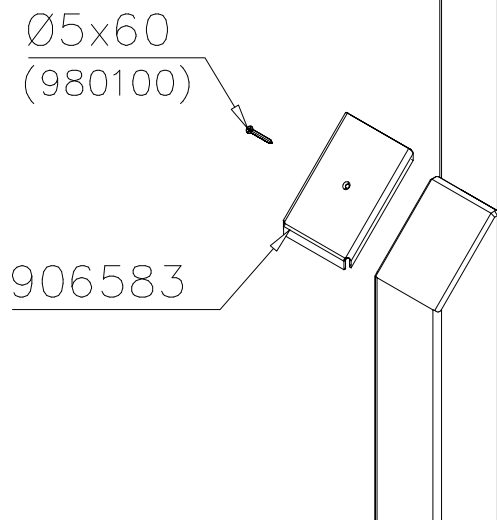


DET 44

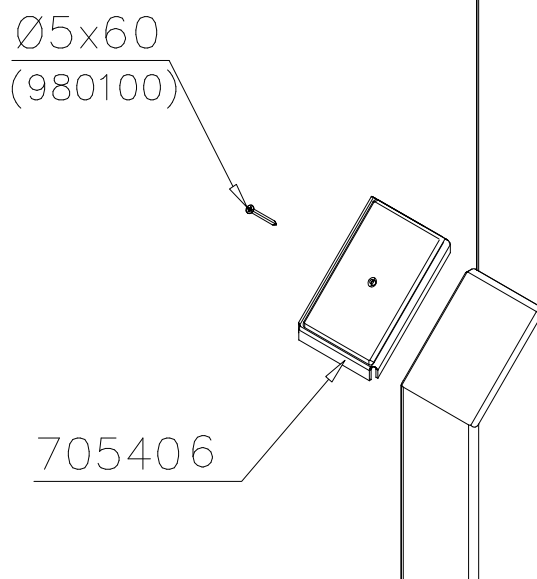


DET 45

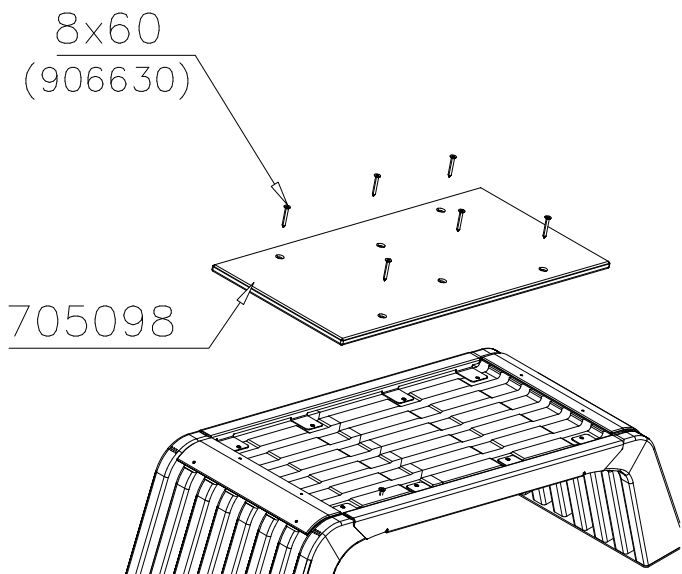


DET 46

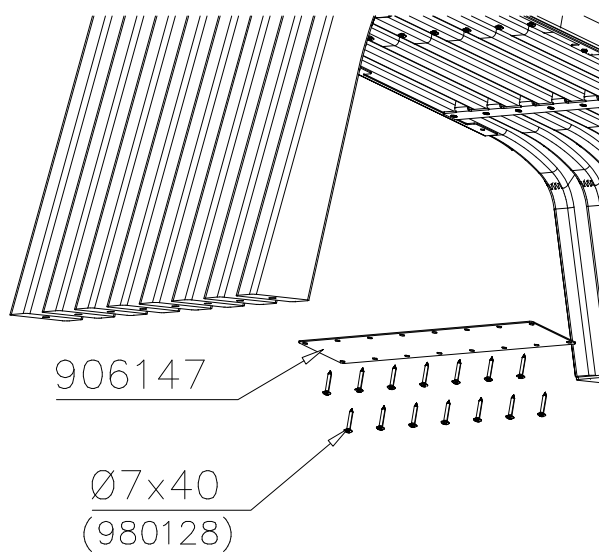


DET 47

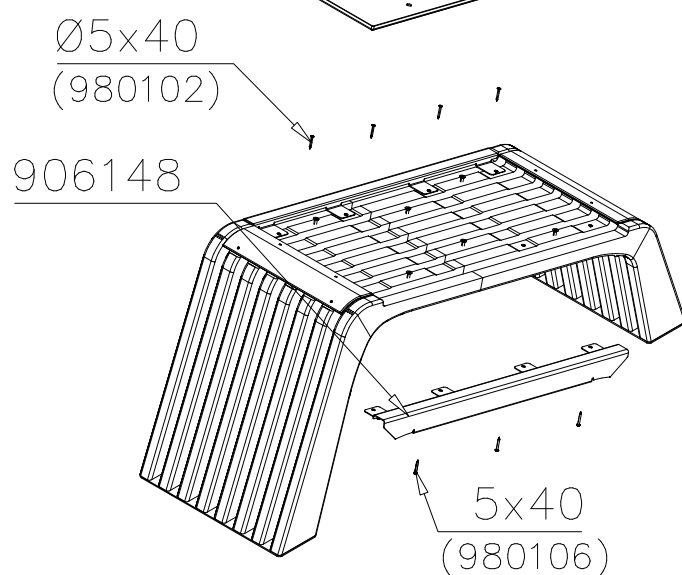


DET 48

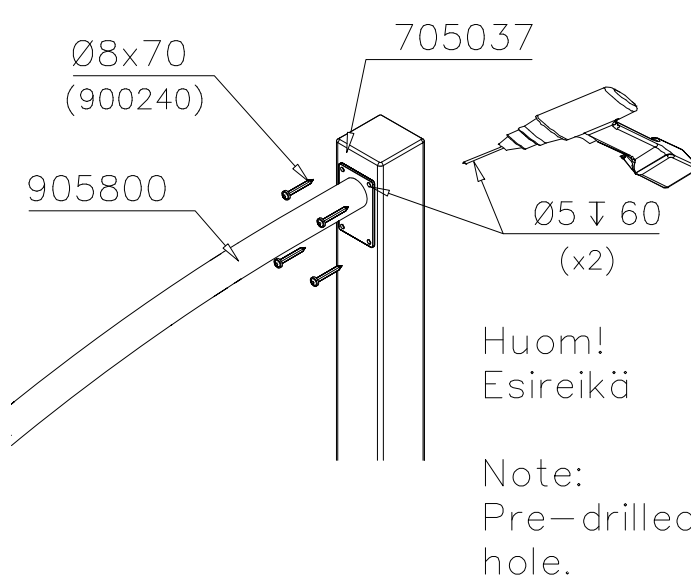


DET 49

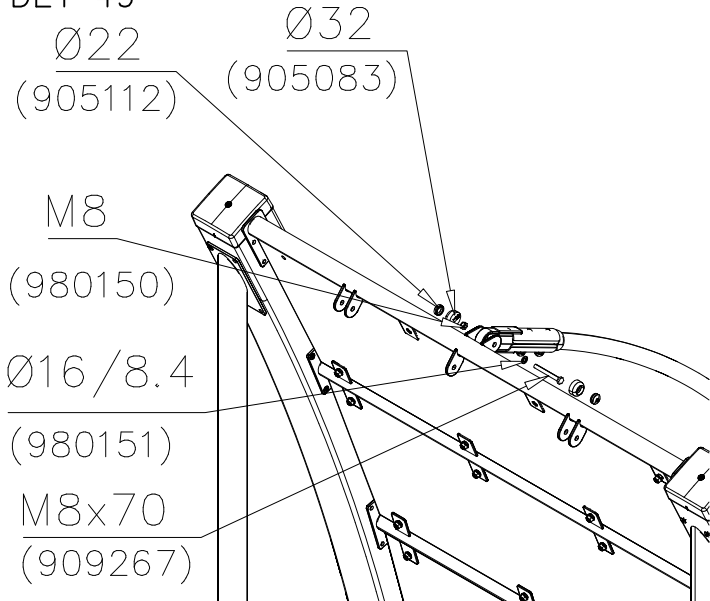


DET 50

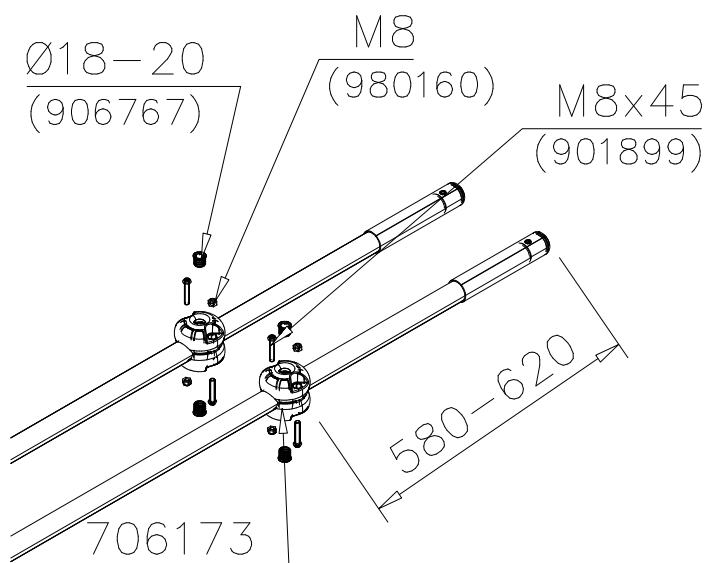


DET 51

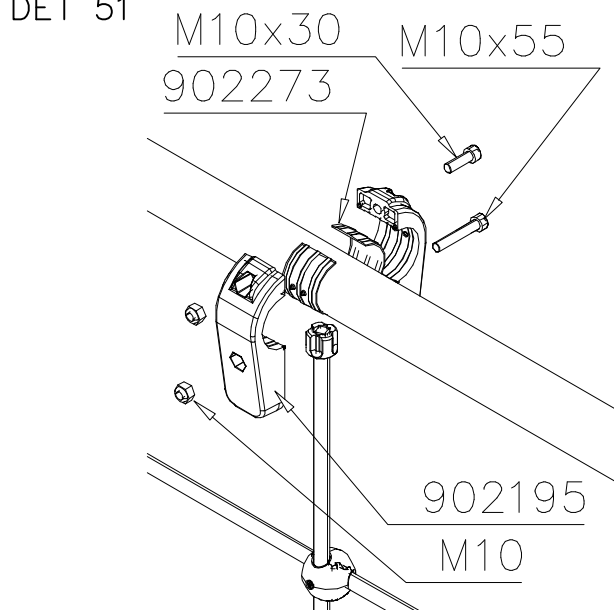


DET 52

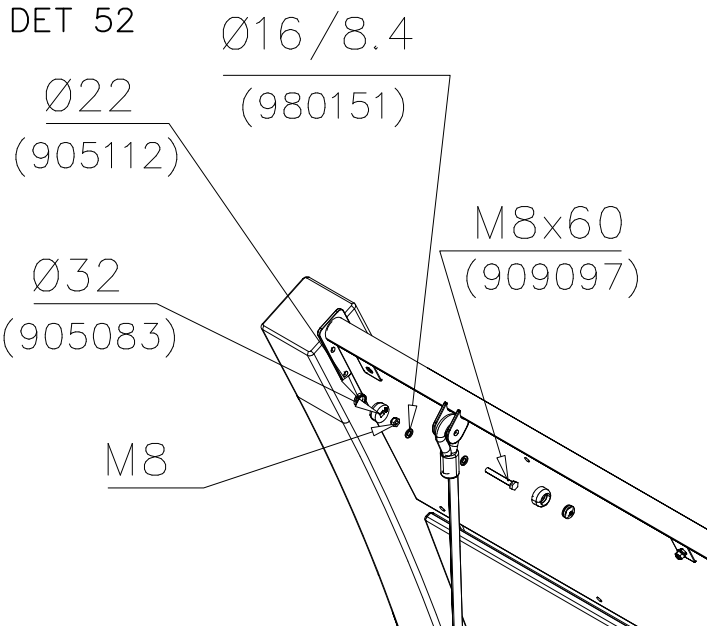


DET 53

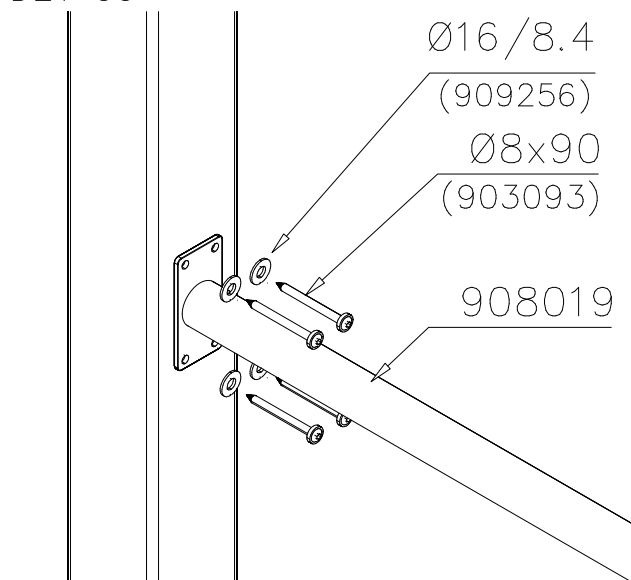


DET 54

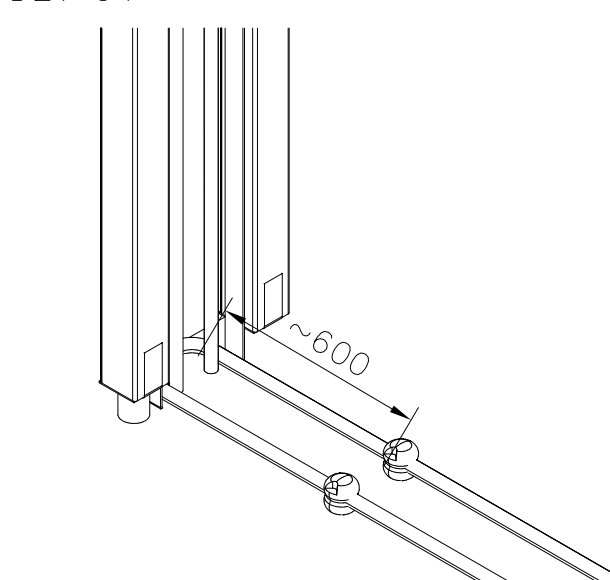

DET 55

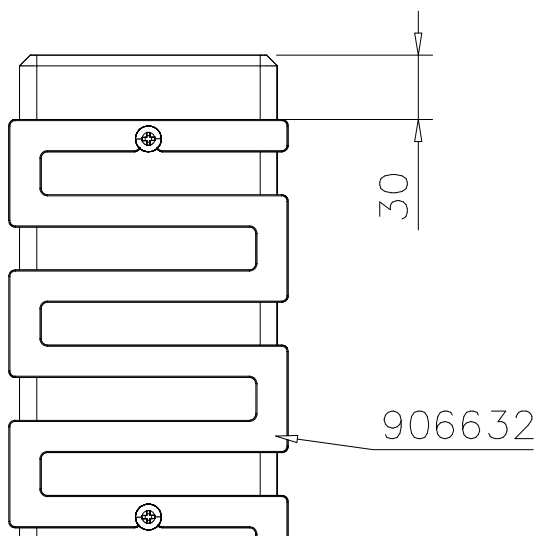

DET 56

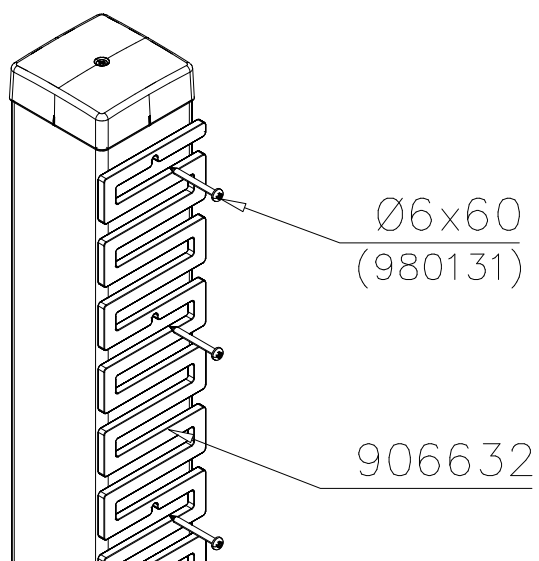

DET 57


DET 58

DET 59


DET 60

DET 1


Ø16 ↓ > 130

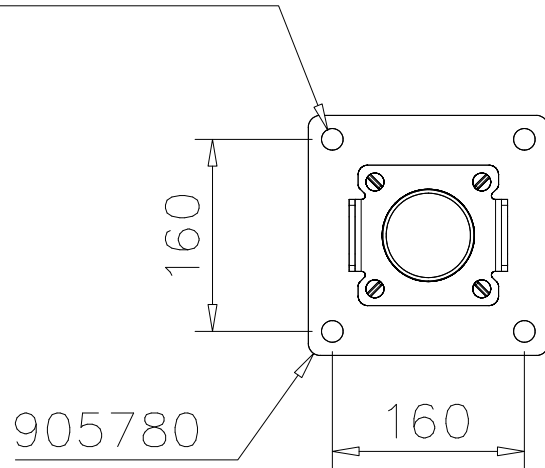


DET 2

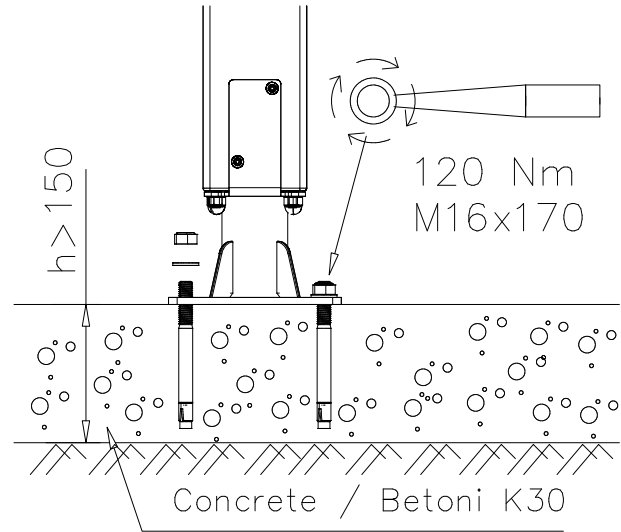


DET 3

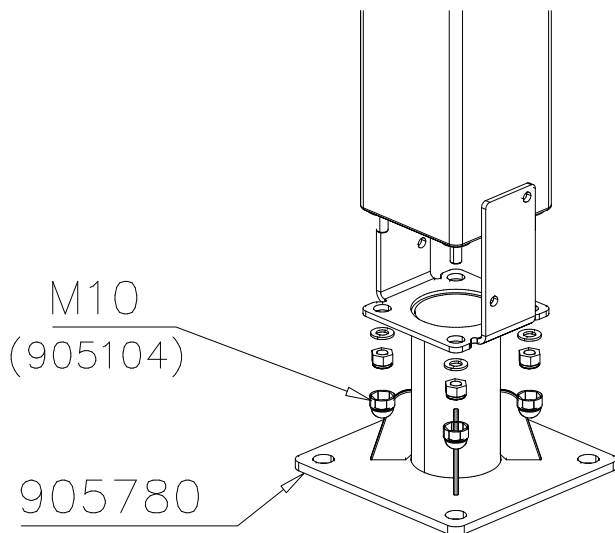

DET 4

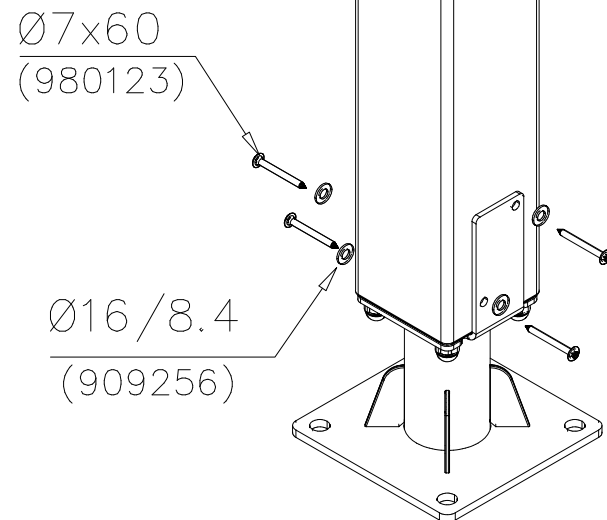


DET 5

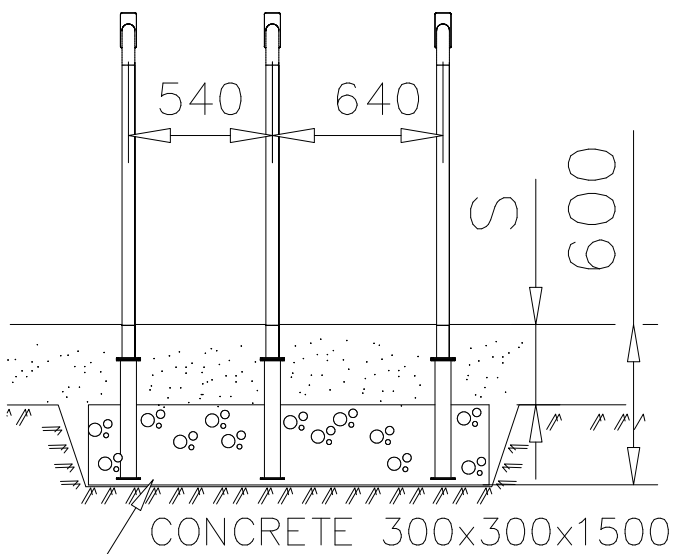


DET 6


DET 7

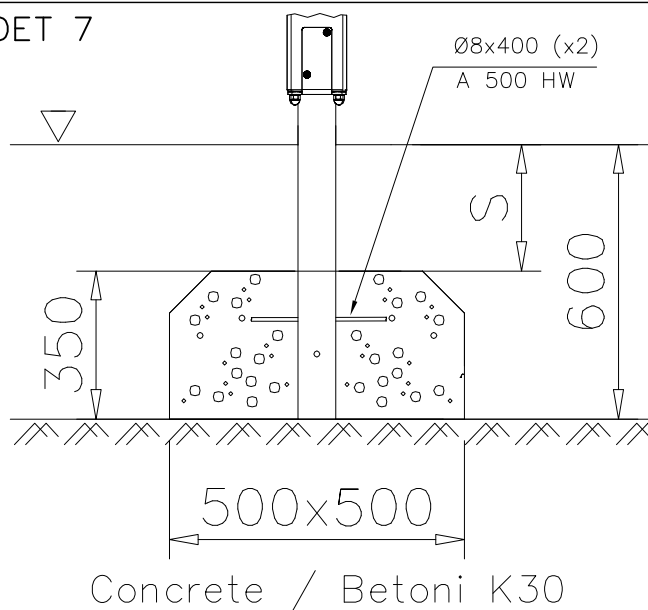


DET 8

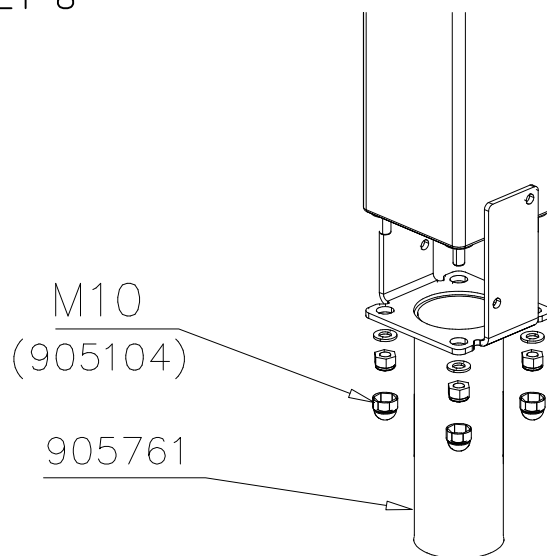


DET 9

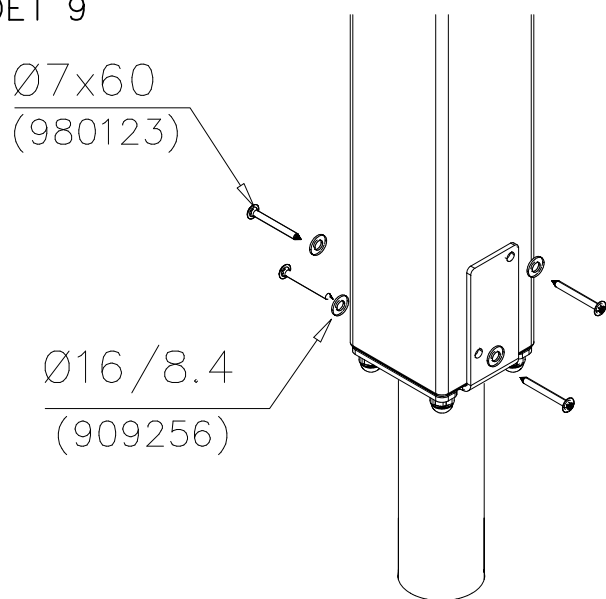


DET 10

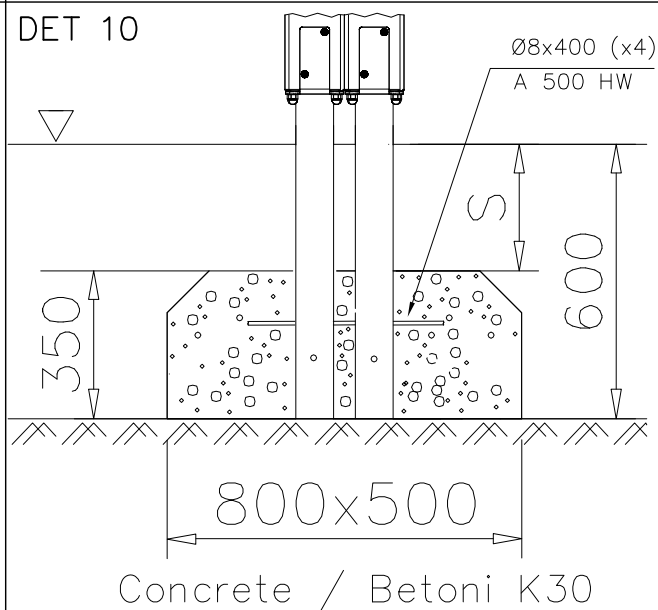


DET 11

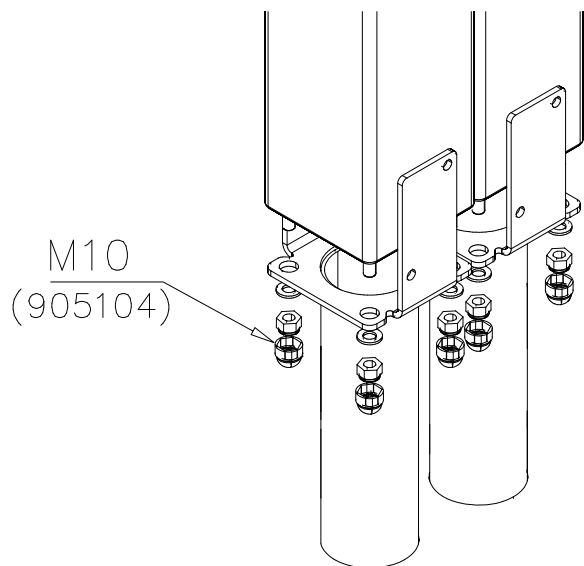


DET 12

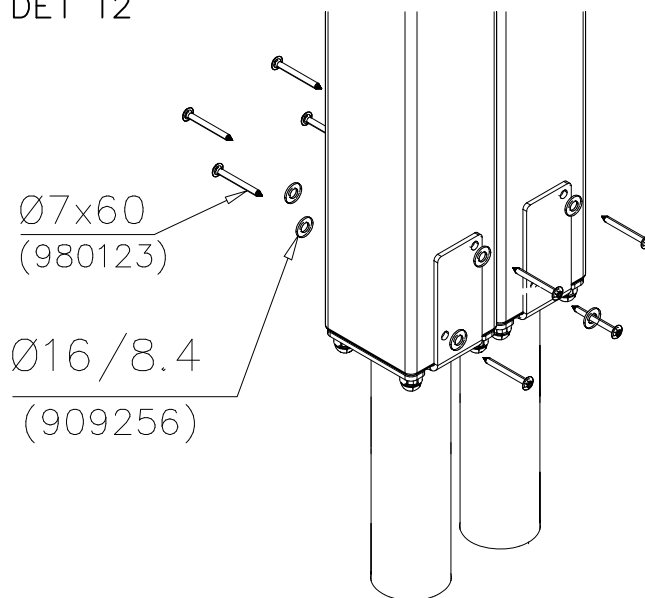


DET 13

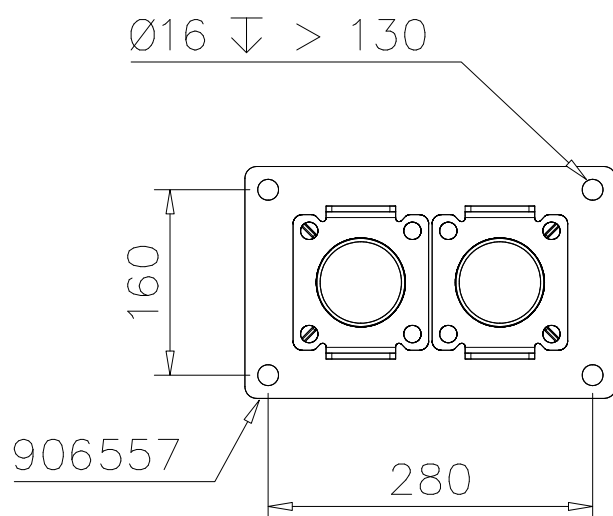


DET 14

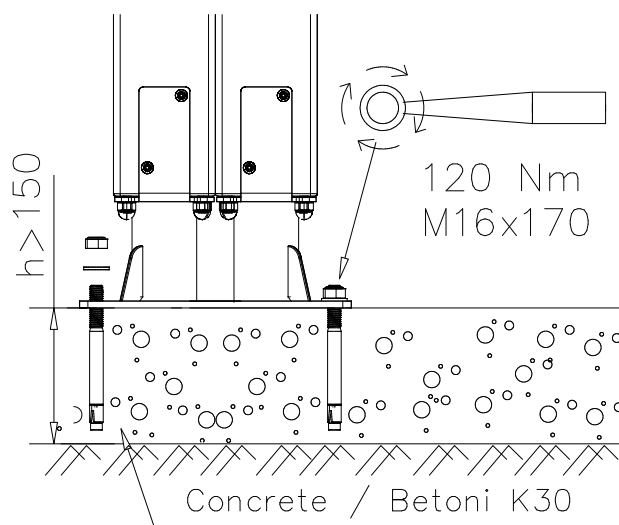

DET 15

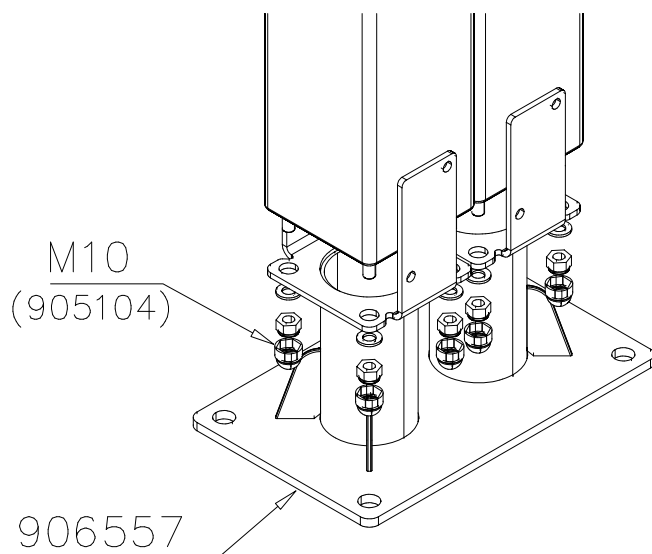


DET 16

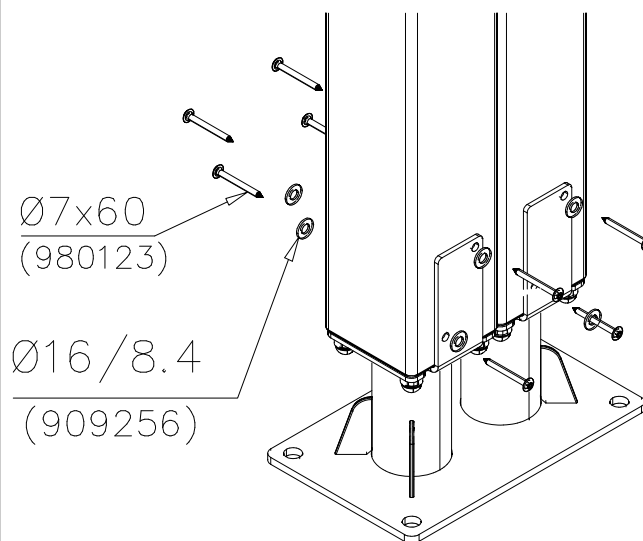


DET 17

DET 18


DET 19

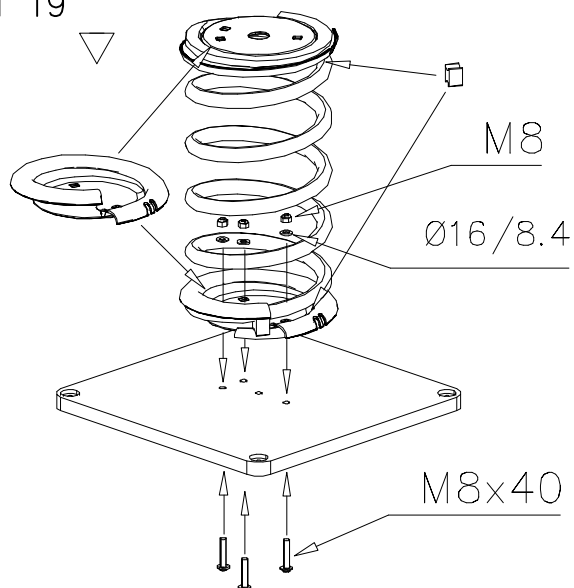


DET 20

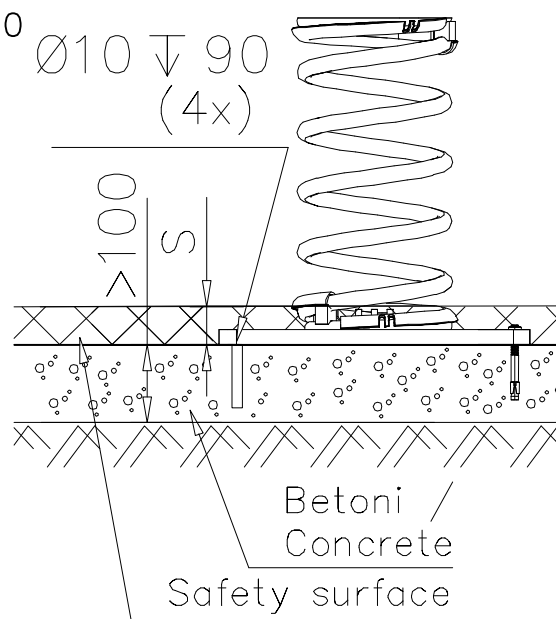


DET 21

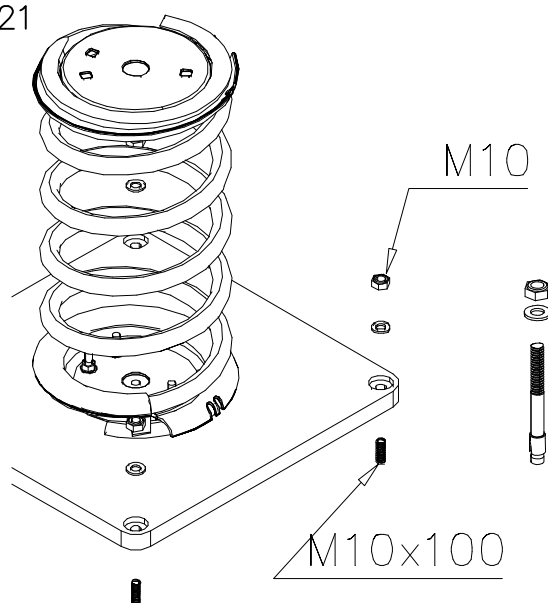


DET 22

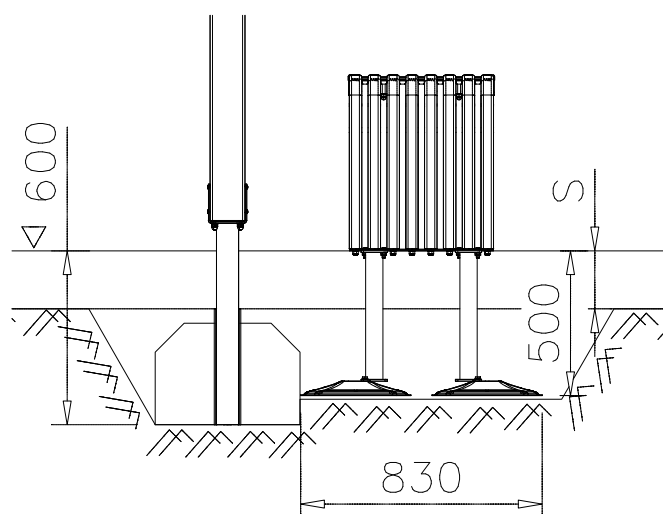

DET 23

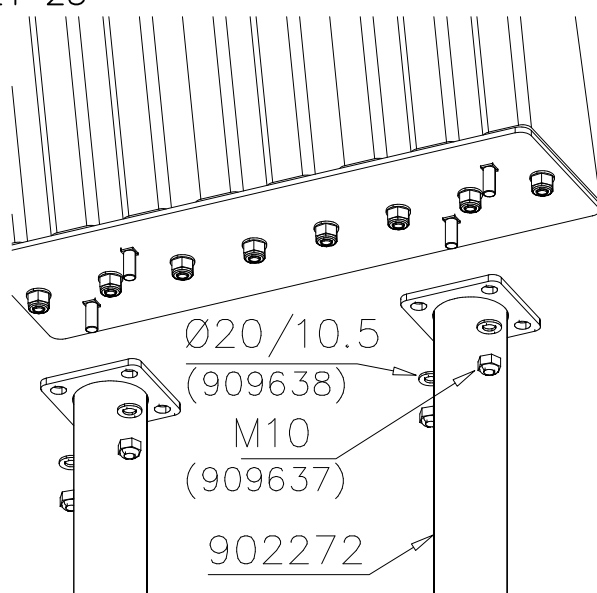

DET 24

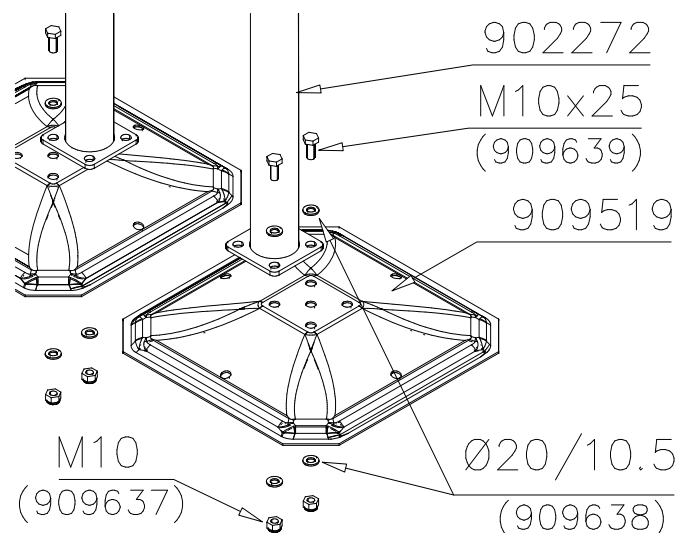

DET 25

705412

905743

M10

DET 26

Esireikä / Pre-drill hole.

Ø10 ↓ 90

35 Nm

M10x100

Betoni / Concrete K30.

Safety surface

>100

DET 27

905743

M10x100
(909628)

DET 28

705096

906140

M10

DET 29

Esireikä / Pre-drill hole.

Ø10 ↓ 90

35 Nm

M10x100


Betoni / Concrete K30.

Safety surface


>100

DET 30


DET 31

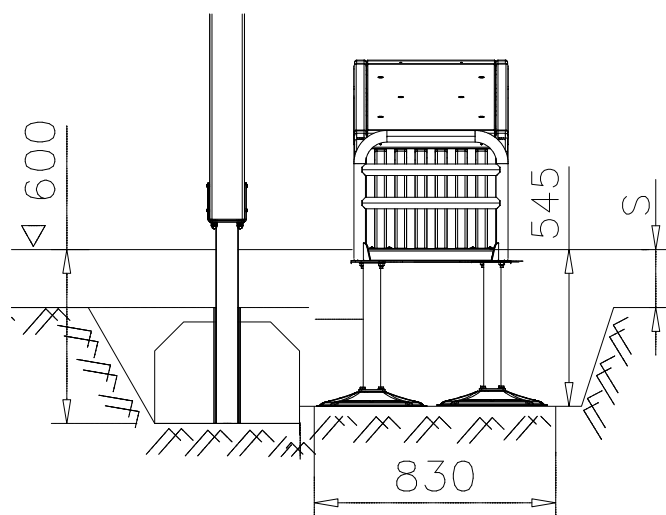


DET 32

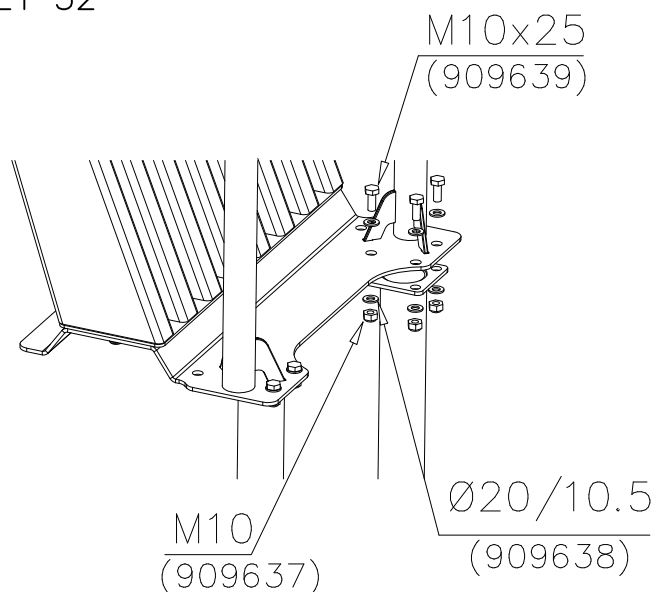


DET 33

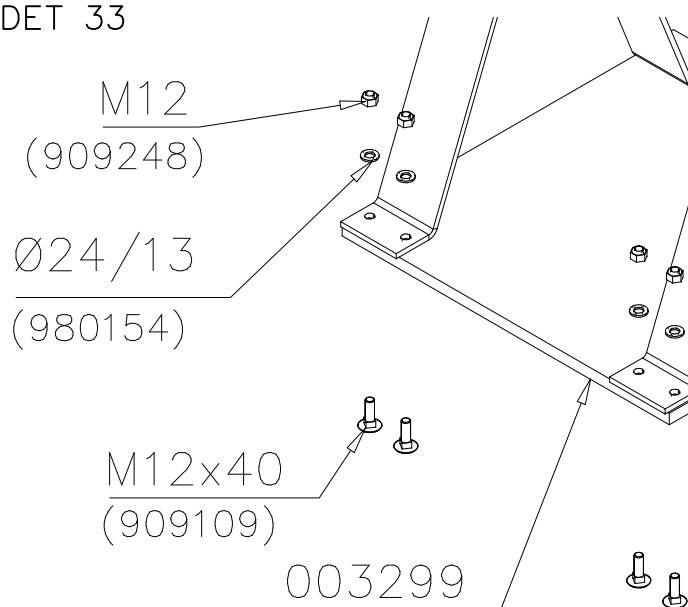


DET 34

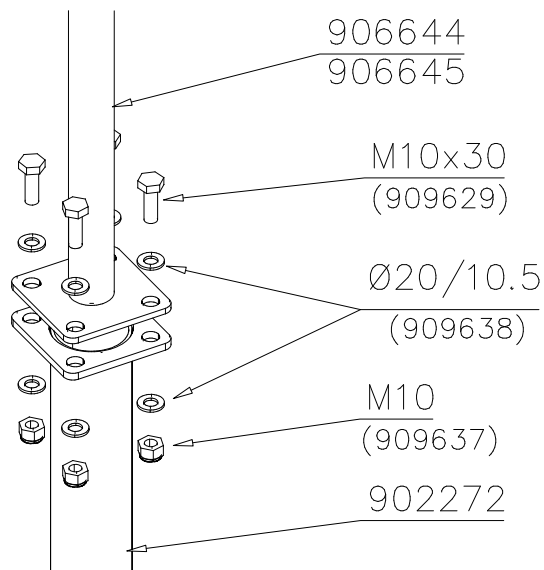


DET 35

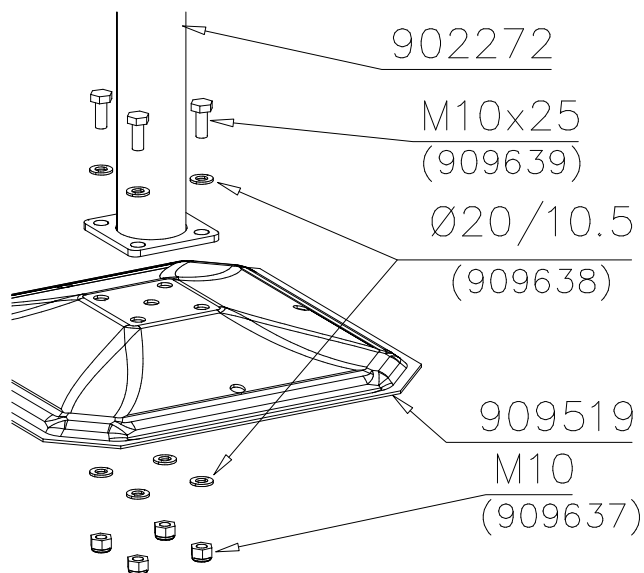


DET 36

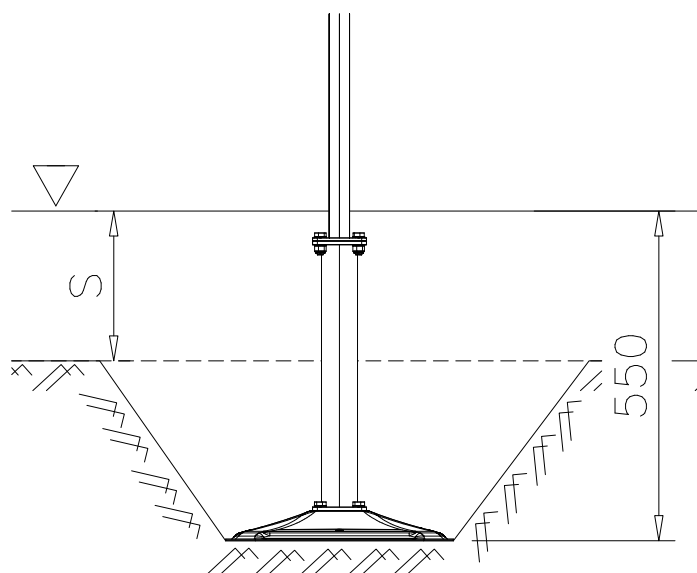


DET 37

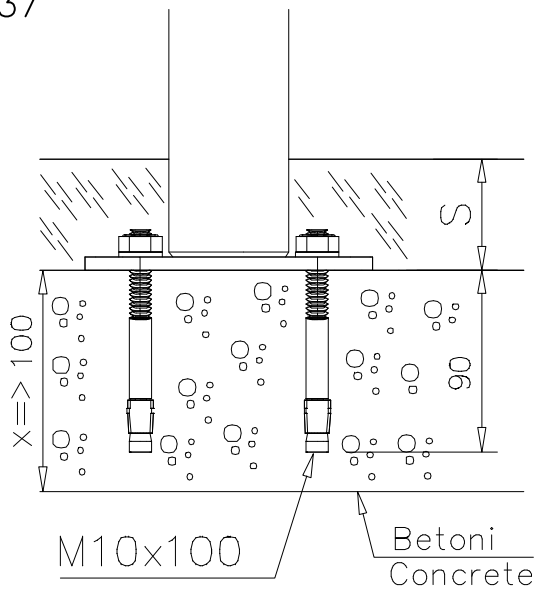


DET 38

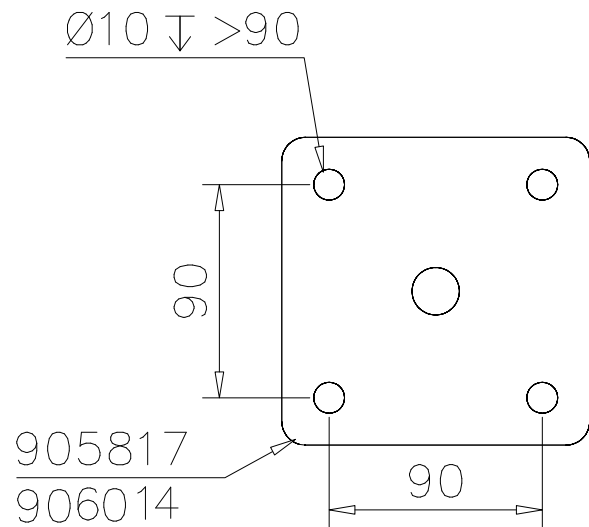


DET 39

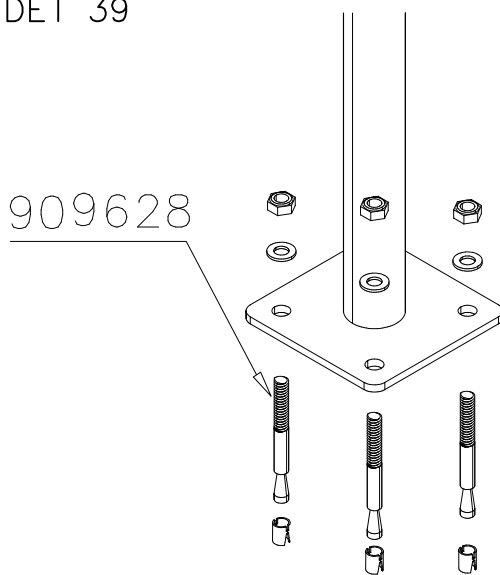







DET 40

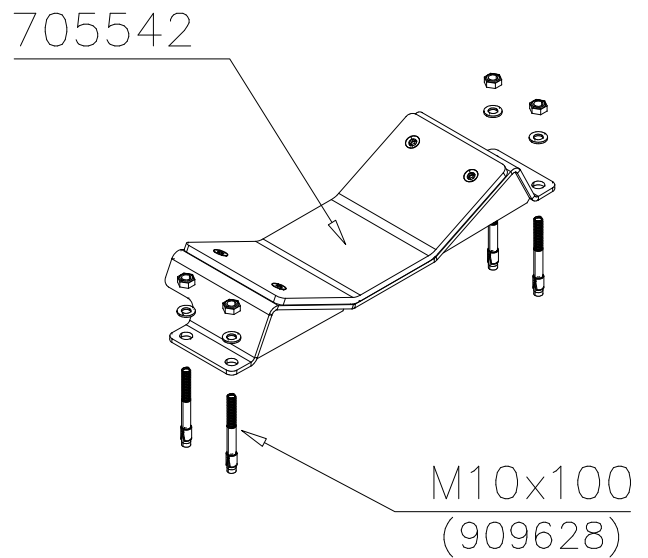


DET 41

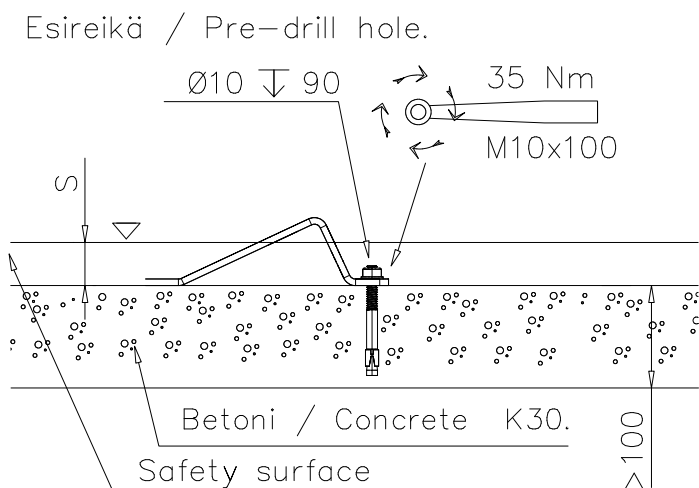


DET 42

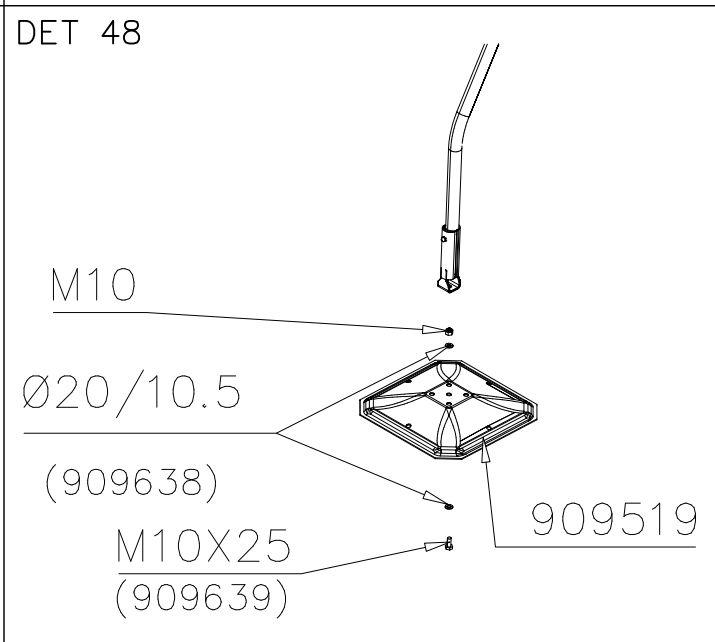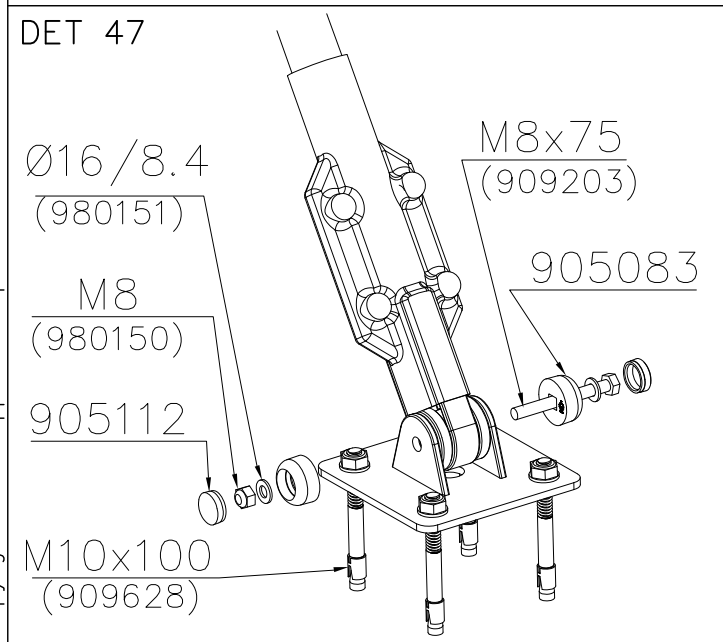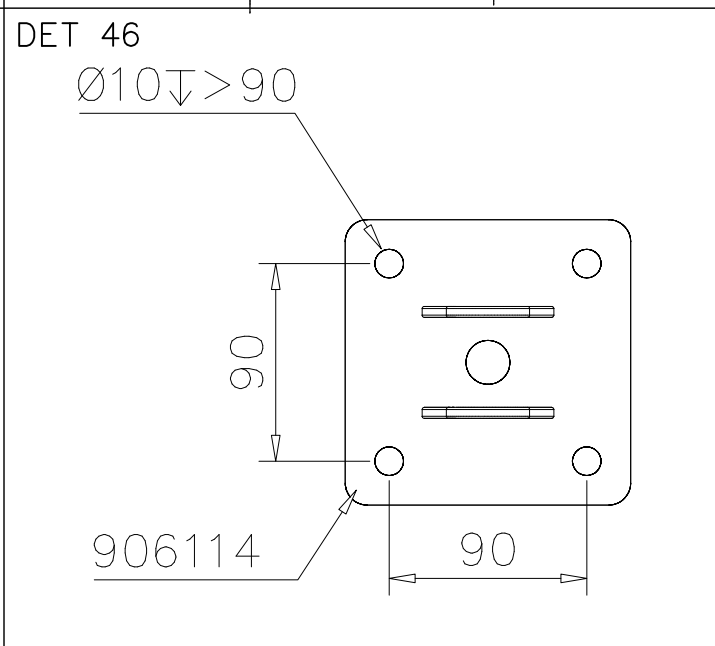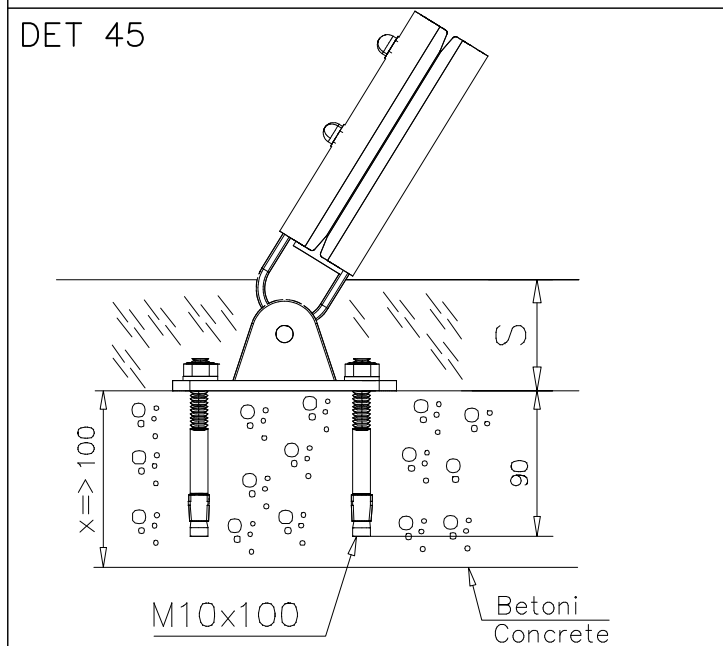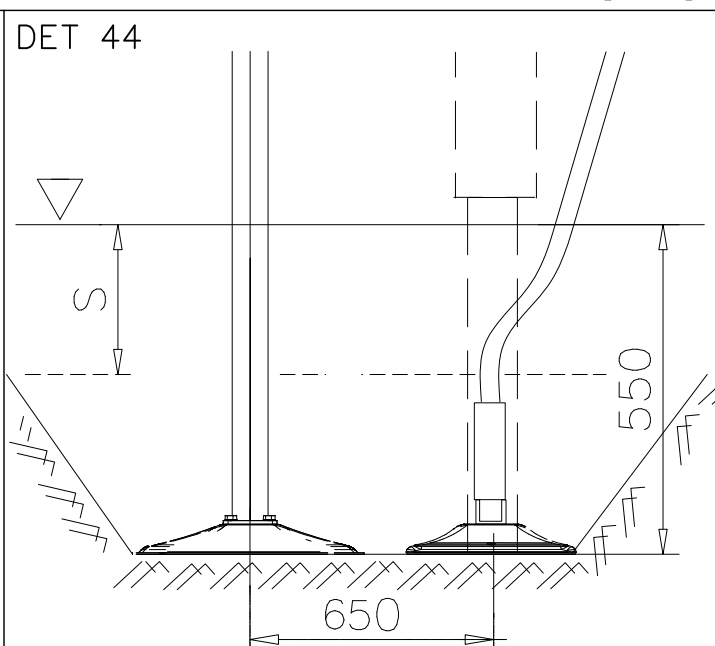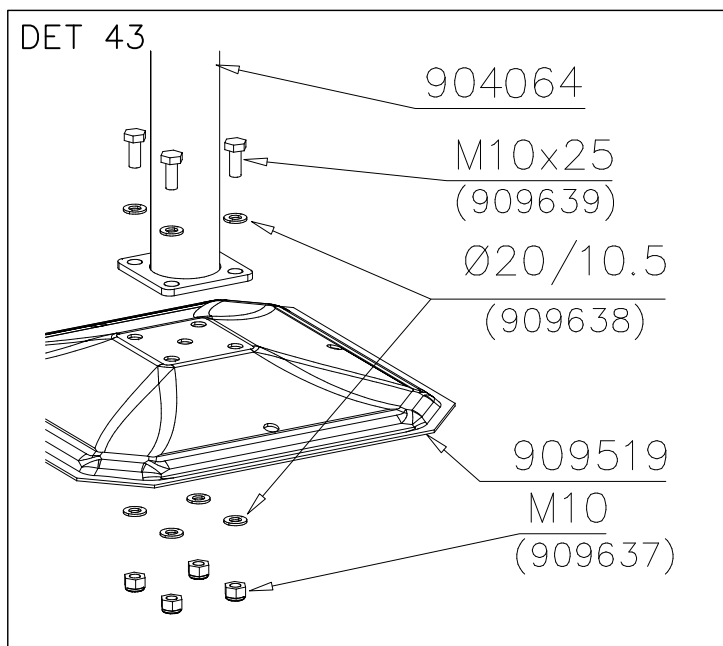


DET 49

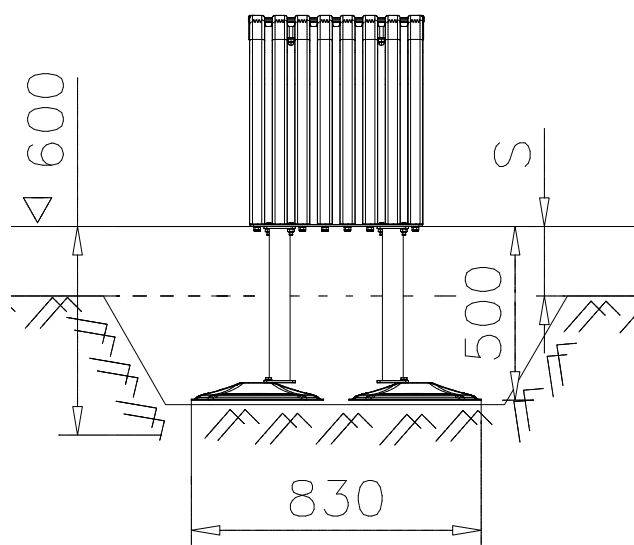


DET 50

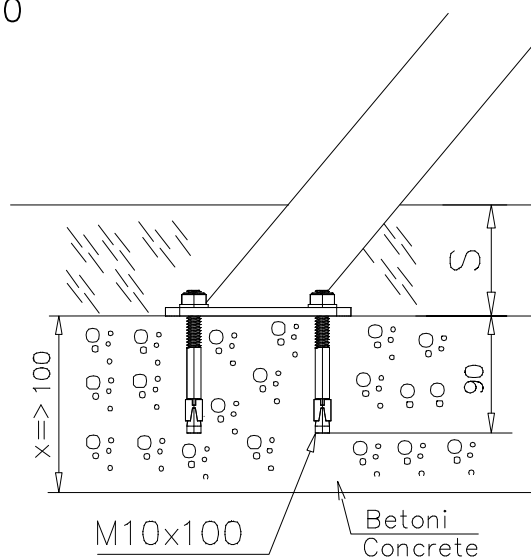


DET 51

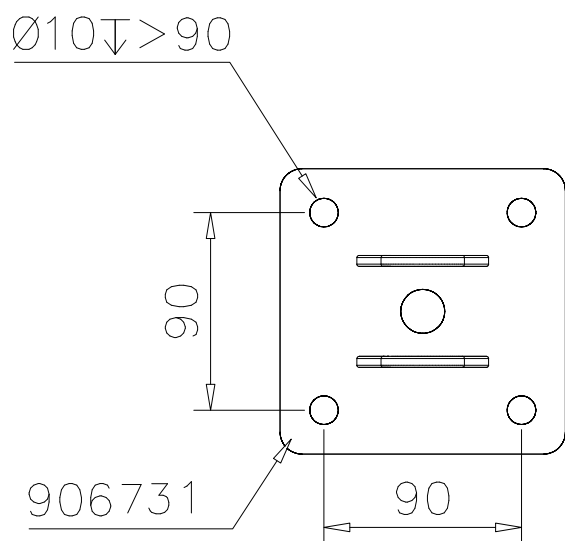


DET 52

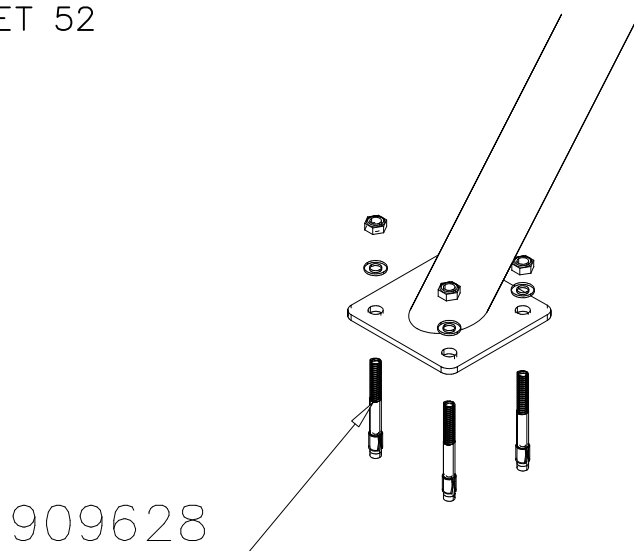

DET 53

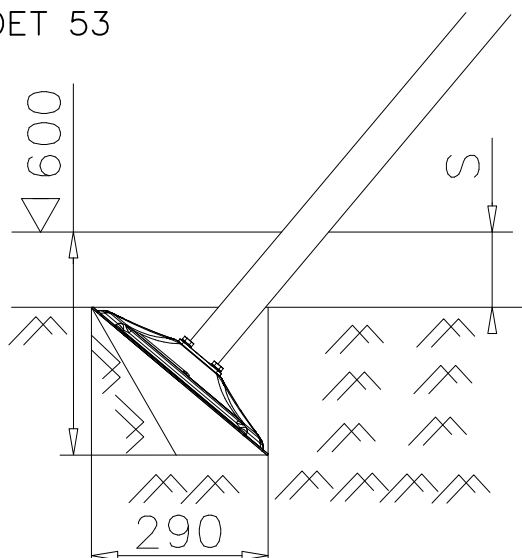


DET 54

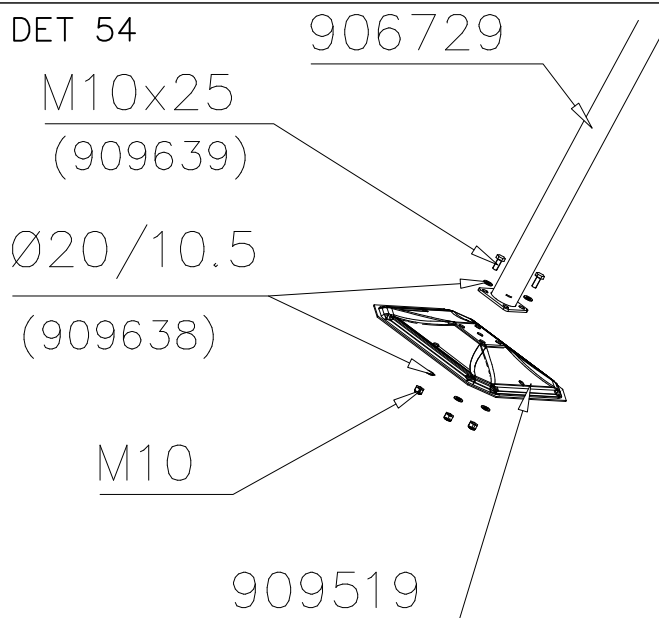


DET 55


STEELNET Ø6 #150
(1400x2100)
Concrete
1500X2200X200 K30

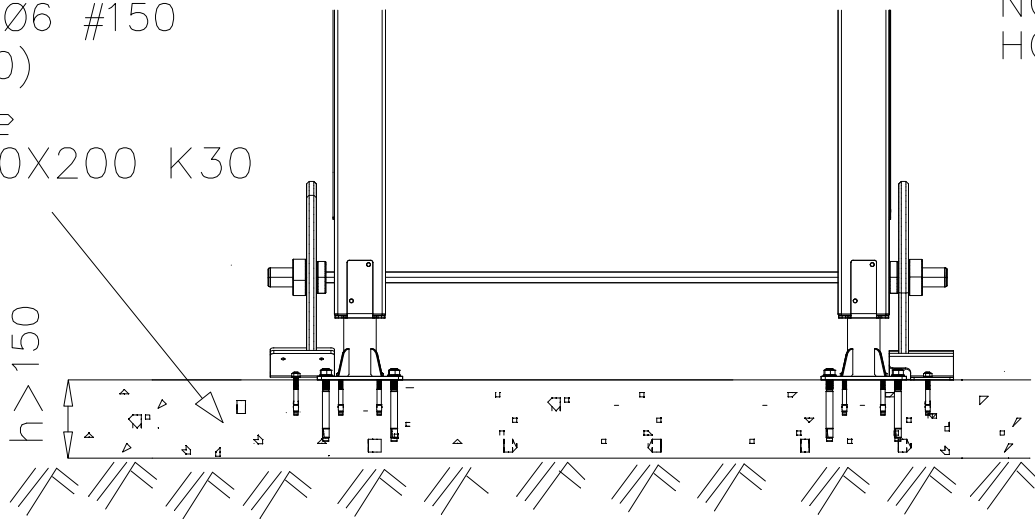


DET 56

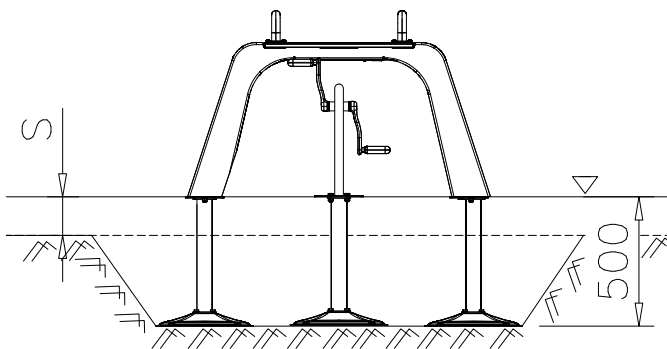


DET 57

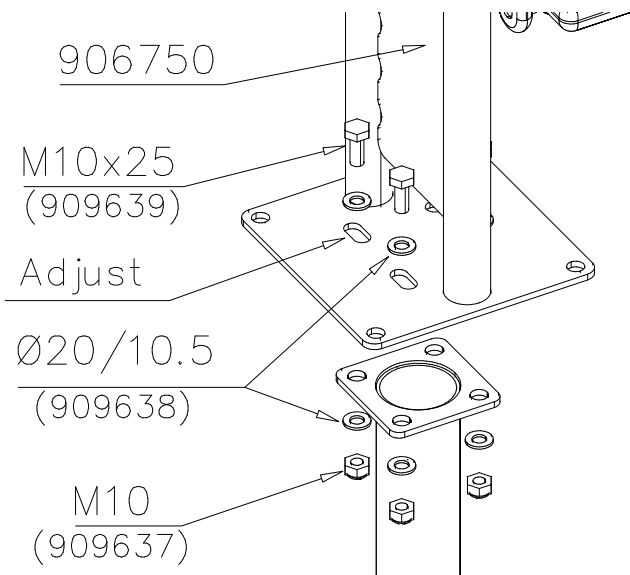




DET 58

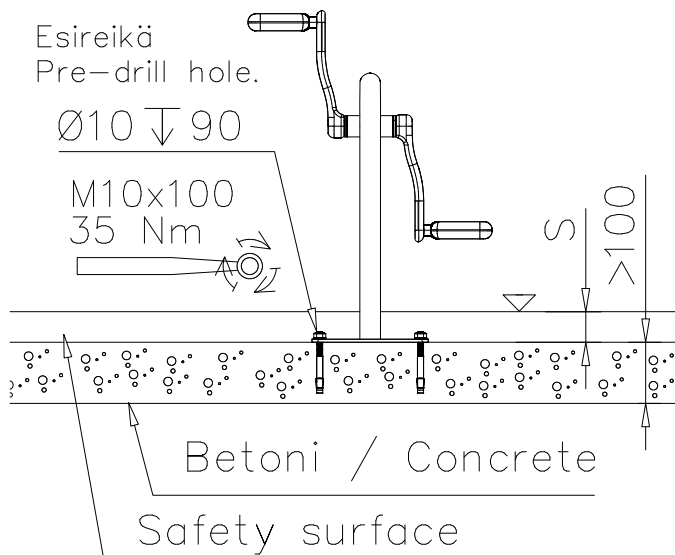


DET 59

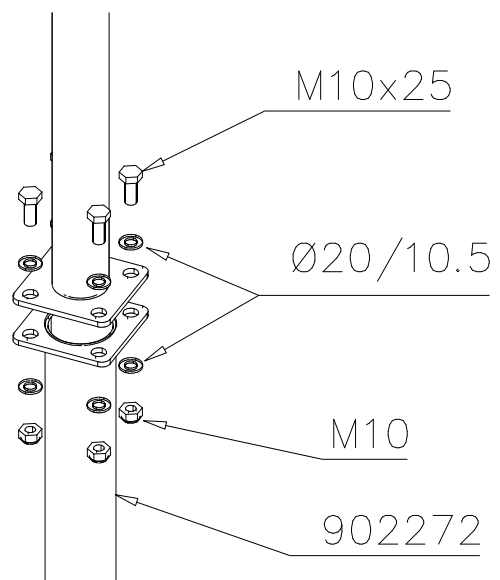

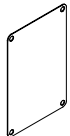①	SHEET METAL	PCS	②	980114	PCS
		1			4
118x78x0.7			Ø4x20		

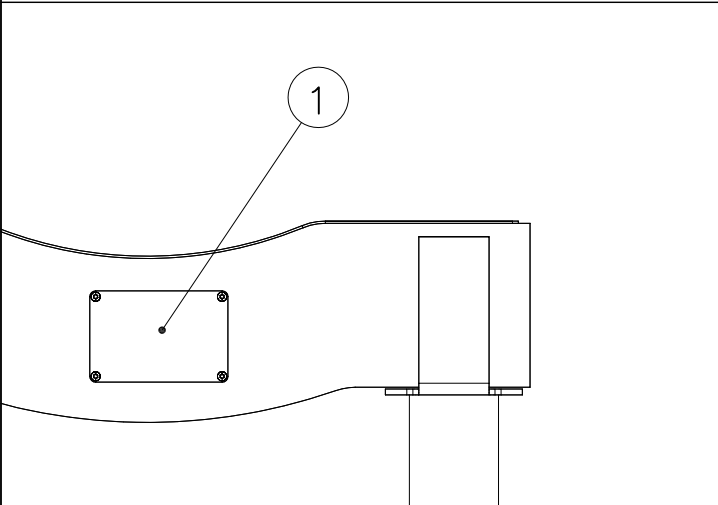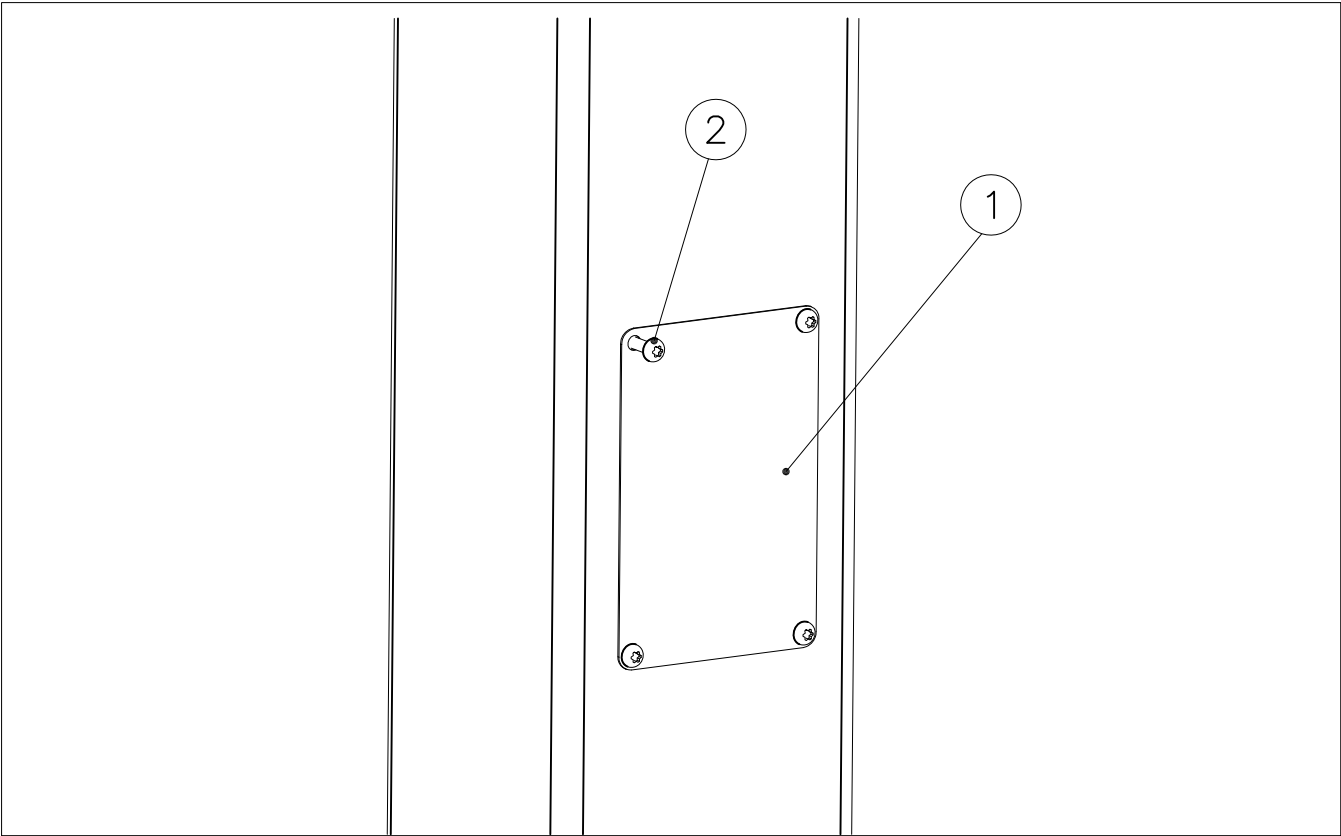


Example installation !
Esimerkki asennus !


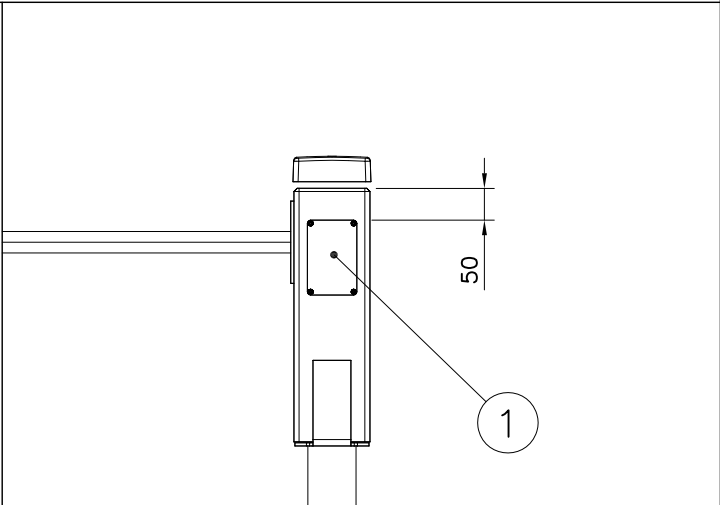


Example installation !
Esimerkki asennus !

Example installation !
Esimerkki asennus !

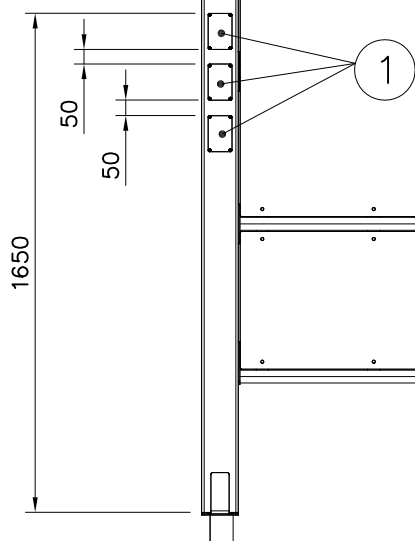

Example installation !
Esimerkki asennus !

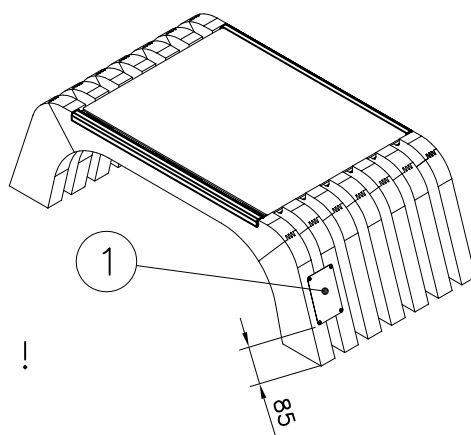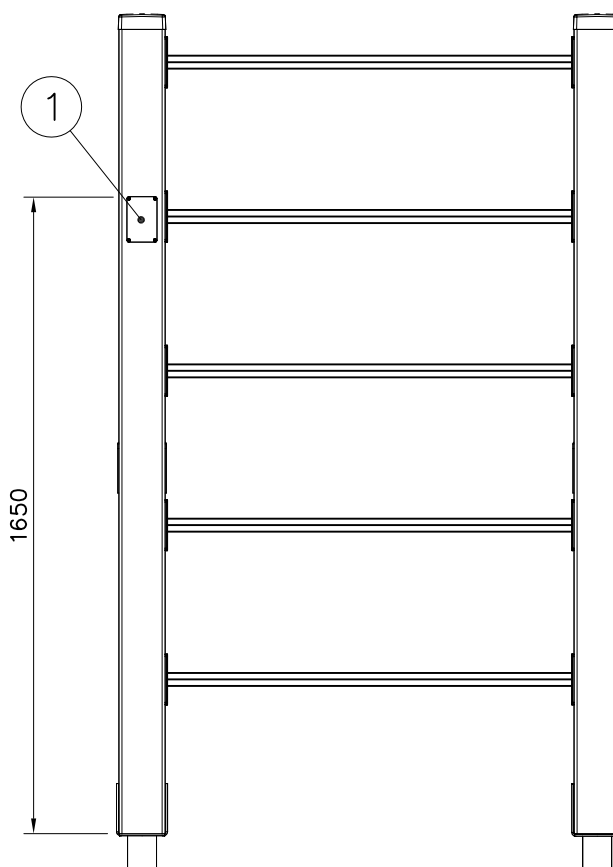

Example installation !
Esimerkki asennus !