

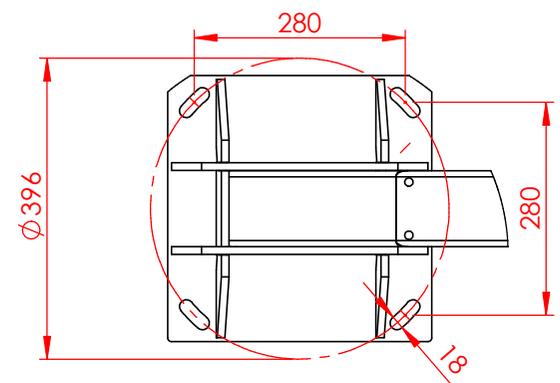
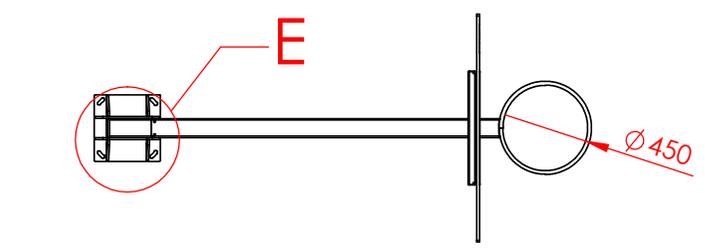



REVISIONS			
REV.	DESCRIPTION	DATE	APPROVED
C	changed pos 1, added spotweld	11-11-2020	GZ
D	Changed basketring	23-11-2020	GZ
E	Added clamp and rubbers	7-7-2021	GZ

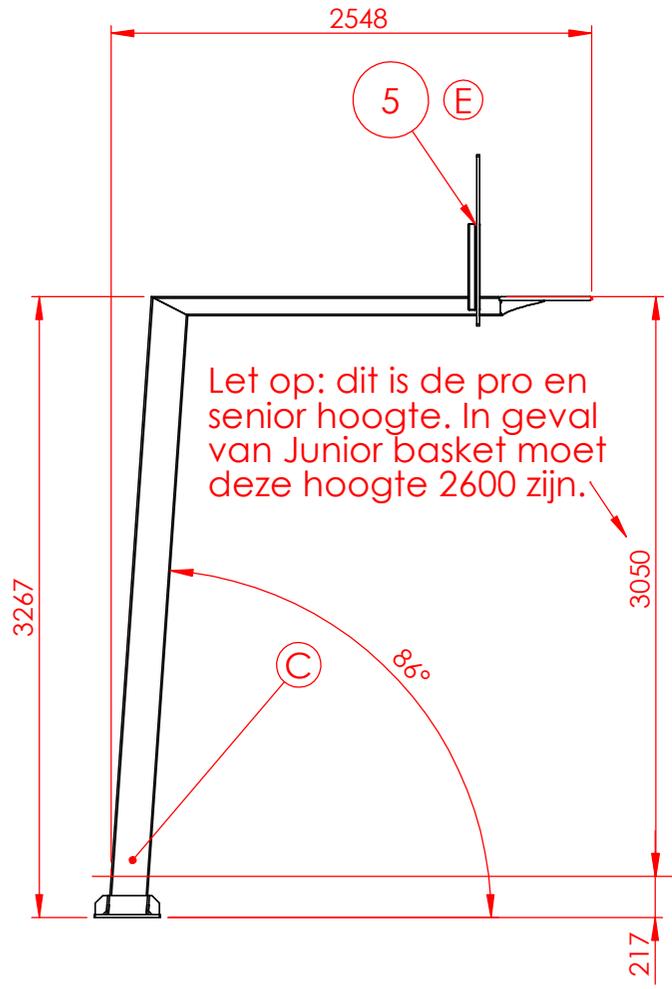

DETAIL E  
SCALE 1 : 10

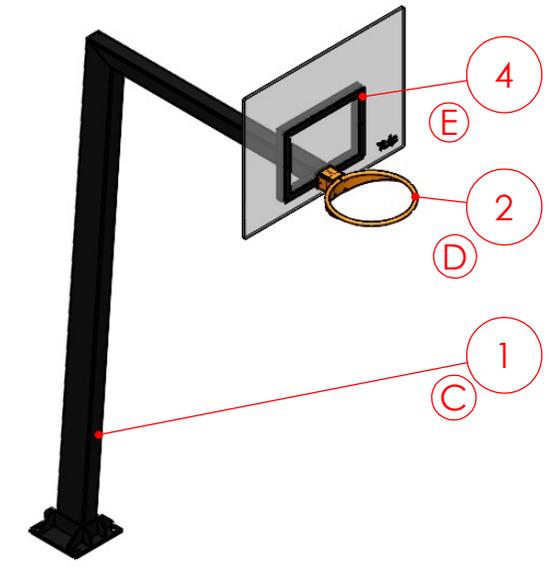

Let op: dit is de pro en senior hoogte. In geval van Junior basket moet deze hoogte 2600 zijn.

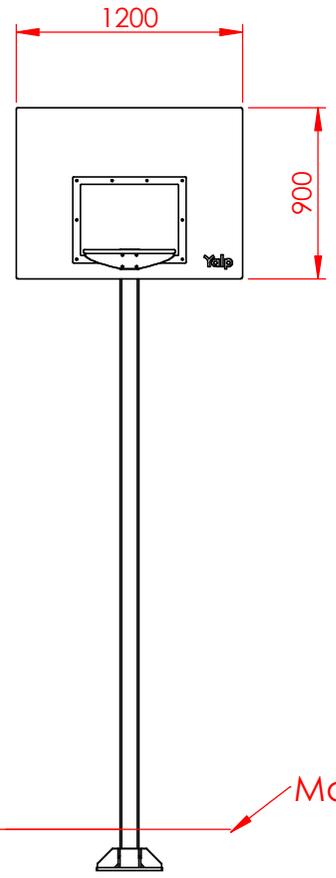

Maaiveld

NR.	DRAWING NR.	REV	MATERIAL	DESCRIPTION	QTY.
1	079-520	D	Staal	basket frame	1
2	079-550	D	Staal	ring	1
3	079-502	B	ABS PC	Basket bord groot	1
4	079-374		FE 360	Clamp BB	1
5	100-413		Natural Rubber	Rubber basket	10

**Yalp**  
Yalp  
The Netherlands  
+31 (0)547 289 410


All rights strictly reserved. Reproduction or issue to third parties in any form whatever is not permitted without the written authority from the proprietor.  
All dimensions in millimeters  
European standards  
Powder coating: NEN-EN 13438:2005  
Galvanizing: NEN-EN ISO1461

Material:  
Mass: 150.75 kg  
Tolerance: +- 0,5 mm  
Creator: Rob Approved by:  
Date: 8-7-2021  
Do not scale drawing


Drawing nr: 079-500  
Description:  
3050 Basket Pro

Rev. E  
Sheet: 1/4  
Scale: 1:40  
Size: A4


2 stellatten van 2cm zorgen voor afstand tussen beton en mal

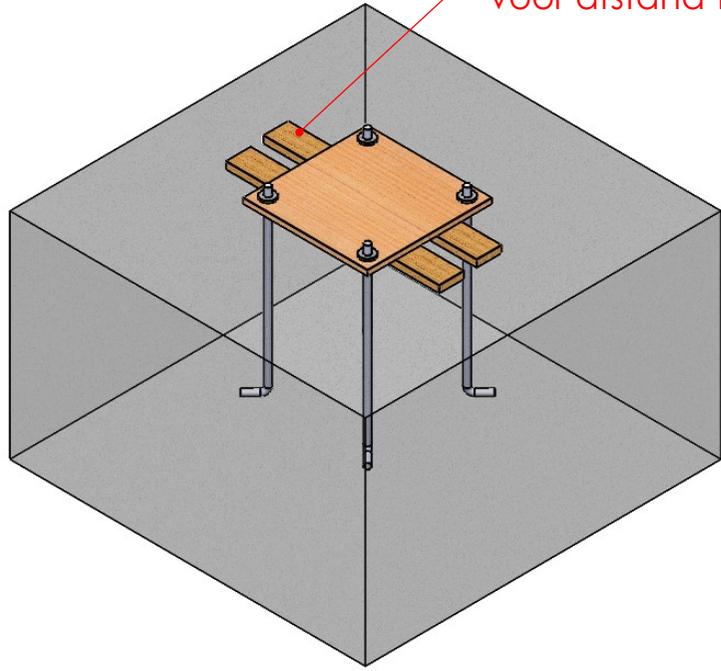

- Geleverd ter voorbereiding:
- 4 Muurplaatankers M16x500x50
  - 8 moeren M16
  - 16 sluitringen M16
  - 1 houten mal
  - 2 houten stellatten van ieder 2cm dikte

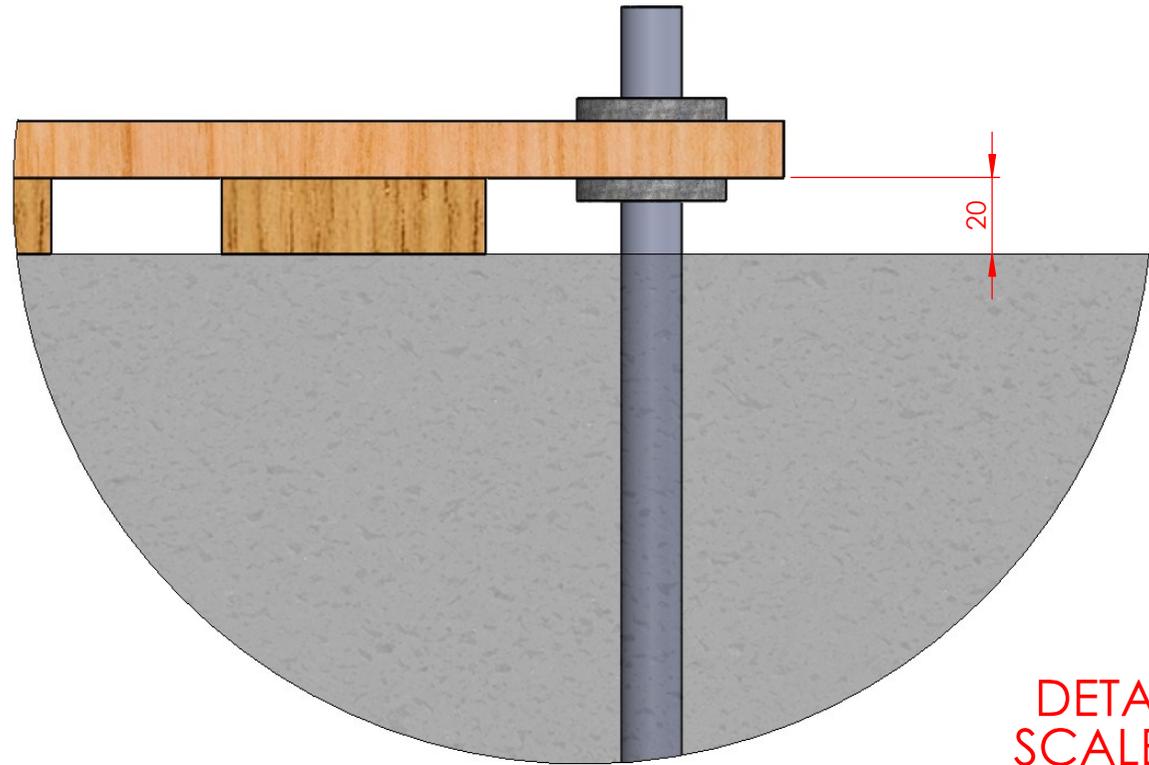


DETAIL A  
SCALE 1 : 2

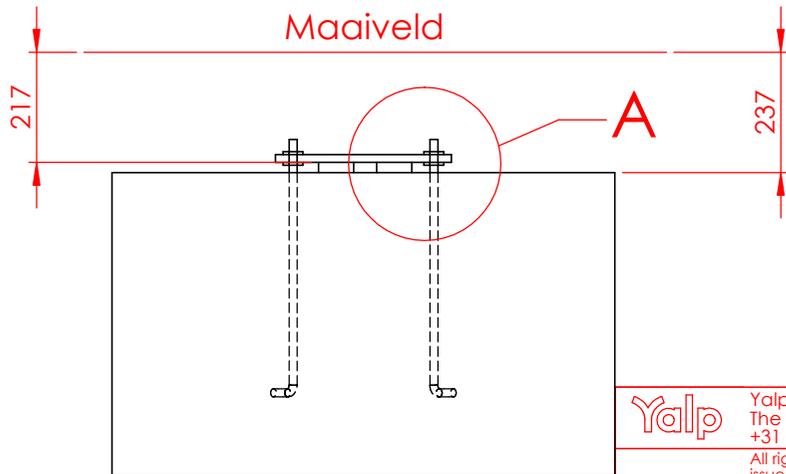

Yalp

Yalp  
The Netherlands  
+31 (0)547 289 410

All rights strictly reserved. Reproduction or issue to third parties in any form whatever is not permitted without the written authority from the proprietor.

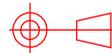

All dimensions in millimeters  
European standards  
Powder coating: NEN-EN 13438:2005  
Galvanizing: NEN-EN ISO1461

Material:

Mass: kg

Tolerance:  $\pm 0,5$  mm

Creator: Rob Approved by:

Date: 8-7-2021

Do not scale drawing

Drawing nr: 079-500

Description:  
3050 Basket Pro



Rev.

E

Sheet: 2/4

Scale: 1:15

Size: A4

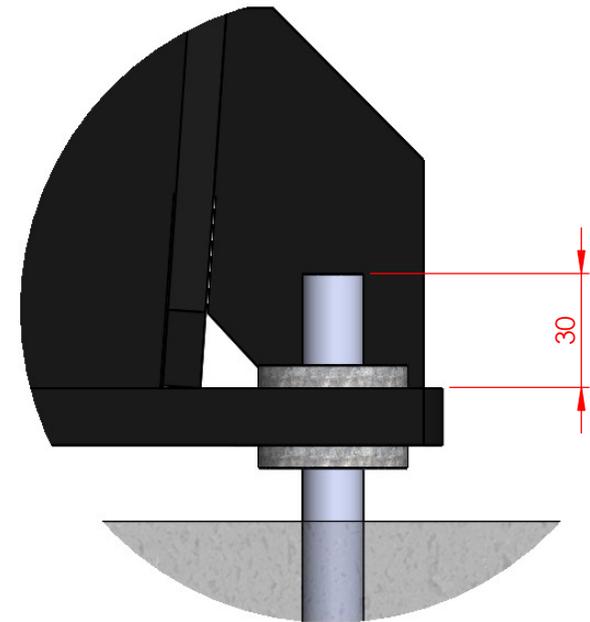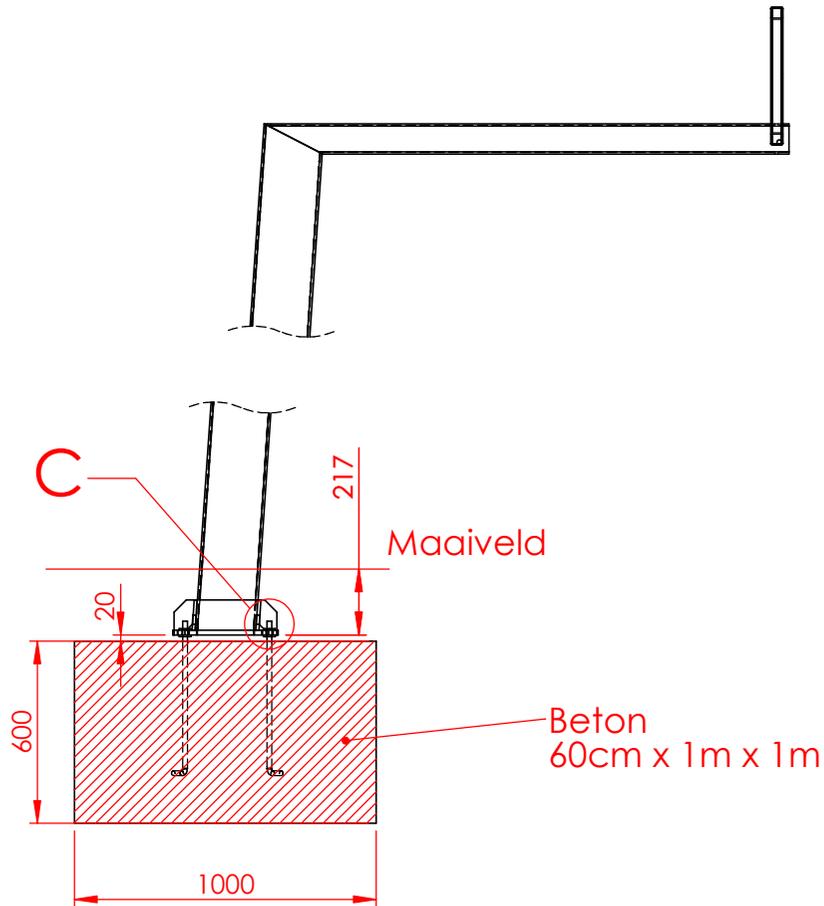

DETAIL C  
SCALE 1 : 2

**Yalp** Yalp  
The Netherlands  
+31 (0)547 289 410


All rights strictly reserved. Reproduction or issue to third parties in any form whatever is not permitted without the written authority from the proprietor.

All dimensions in millimeters  
European standards  
Powder coating: NEN-EN 13438:2005  
Galvanizing: NEN-EN ISO1461

Material:	
Mass:	kg
Tolerance:	+ - 0,5 mm
Creator: Rob	Approved by:
Date: 8-7-2021	
Do not scale drawing	

Drawing nr:	079-500
Description:	3050 Basket Pro

Rev.	E
Sheet:	3/4
Scale:	1:25
Size:	A4

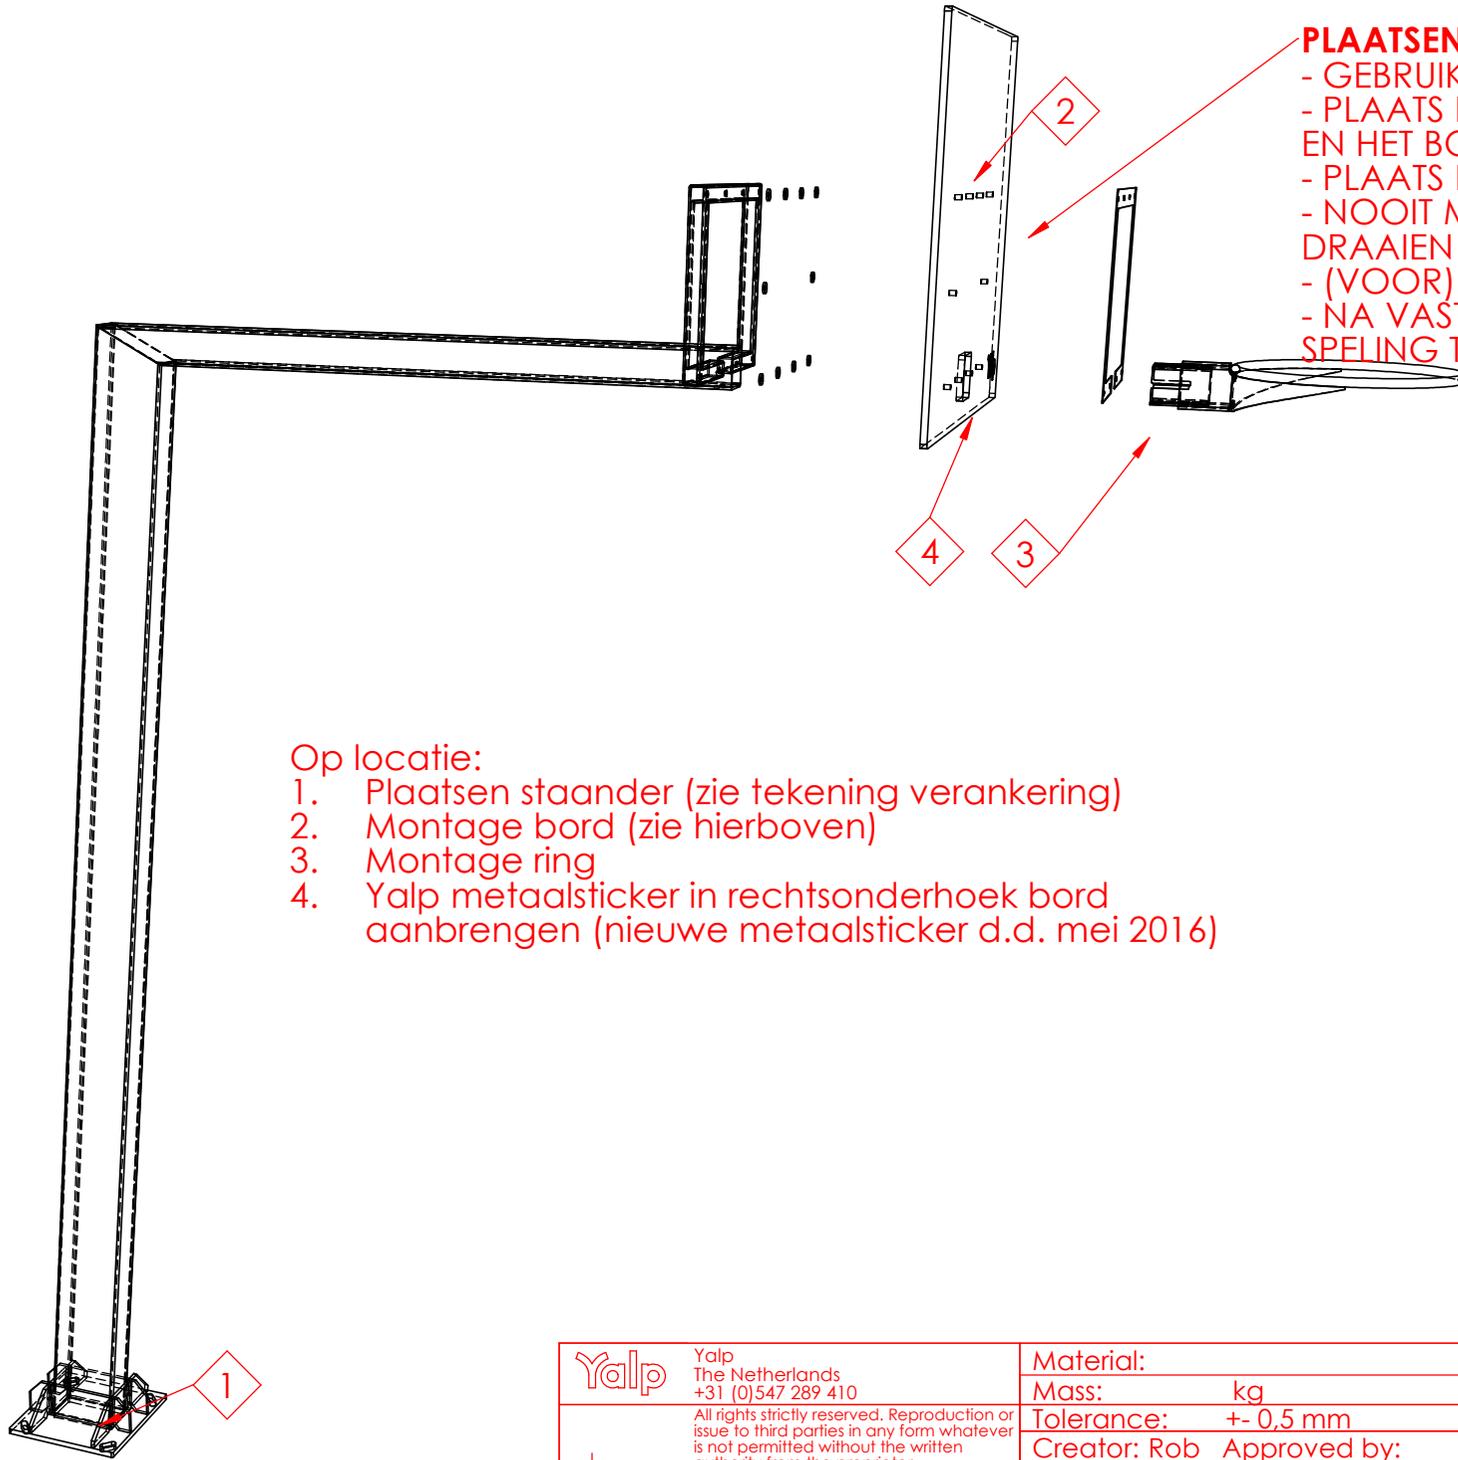

### PLAATSEN BORD:

- GEBRUIK M8x30 ANTI DIEFSTAL BOUTEN (10x)
- PLAATS DE KLEMSTRIP TUSSEN DE BOUTEN EN HET BORD
- PLAATS RUBBERS TUSSEN BORD EN FRAME
- NOOIT MET EEN SLAGMOERSLEUTEL VAST DRAAIEN
- (VOOR) SPANNING IN BORD VOORKOMEN
- NA VASTDRAAIEN CONTROLEREN: GEEN SPELING TUSSEN RUBBERS EN FRAME

Op locatie:

1. Plaatsen staander (zie tekening verankering)
2. Montage bord (zie hierboven)
3. Montage ring
4. Yalp metaalsticker in rechtsonderhoek bord aanbrengen (nieuwe metaalsticker d.d. mei 2016)

**Yalp**

Yalp  
The Netherlands  
+31 (0)547 289 410

All rights strictly reserved. Reproduction or issue to third parties in any form whatever is not permitted without the written authority from the proprietor.

All dimensions in millimeters  
European standards  
Powder coating: NEN-EN 13438:2005  
Galvanizing: NEN-EN ISO1461



Material:

Mass: kg

Tolerance: +/- 0,5 mm

Creator: Rob Approved by:

Date: 8-7-2021

Do not scale drawing

Drawing nr: 079-500

Description:  
3050 Basket Pro

Rev.

E

Sheet: 4/4

Scale: 1:25

Size: A4