


LAPPSET®

PRIME

ASENNUSOHJE
MONTERINGSANSVISNING
INSTALLATION INSTRUCTION
AUFBAUANLEITUNG
NOTICE D'INSTALLATION

DATE: 18.3.2026



F24111M

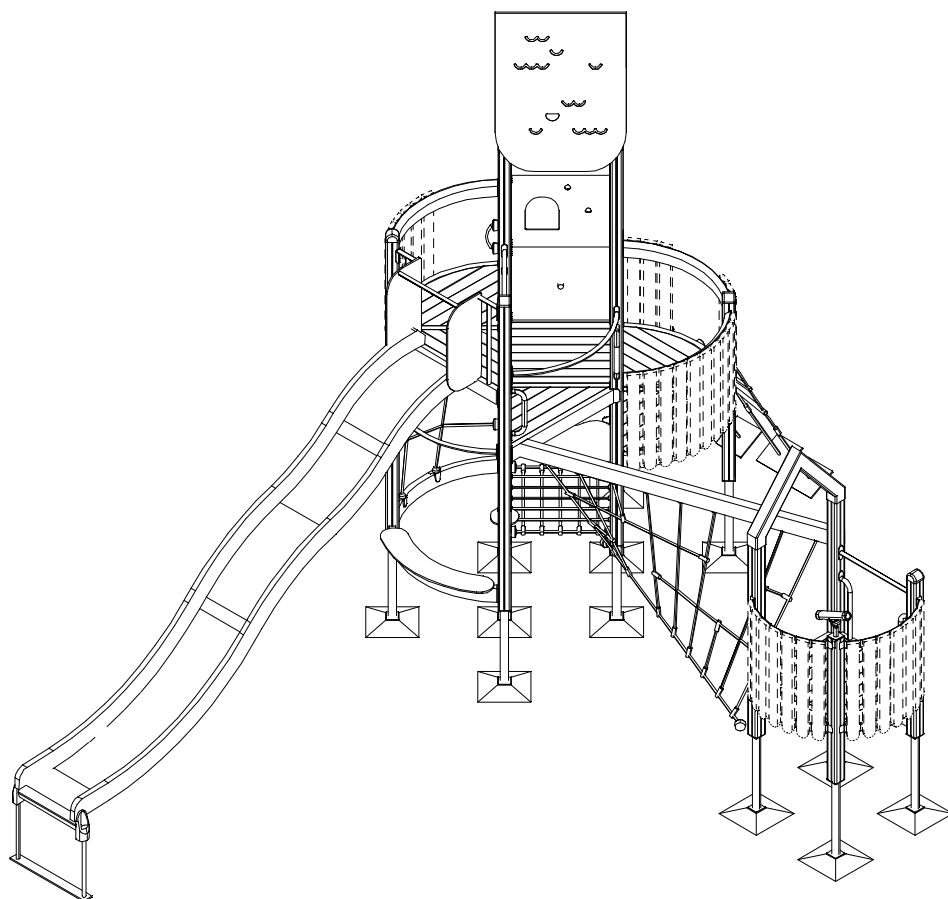


710468-001	PCS 3	712007	PCS 1	712028-001	PCS 1	712029-001	PCS 1	712031-001	PCS 2	712032-001	PCS 2
				L 1250		L 1350		L 1550		L 1650	
712042-001	PCS 2	712050-001	PCS 4	712219	PCS 1	712397	PCS 1	712407	PCS 4	712430	PCS 2
L 2650		L 3450									
712433	PCS 1	712458	PCS 1	712460	PCS 1	712497	PCS 1	712499	PCS 1	712517-001	PCS 2
712600	PCS 5	712629-001	PCS 2	712655	PCS 1	712724-001	PCS 4	712730	PCS 3	712743	PCS 1
						L 1096					
712747-001	PCS 19	712752	PCS 3	712780	PCS 4	712788	PCS 5	712796	PCS 1	712797	PCS 1
L 704				L 704							
712798	PCS 1	712819-001	PCS 6	712820	PCS 1	712871	PCS 1	712889	PCS 12	712910	PCS 1
								L 700			
712922-001	PCS 2	712941-001	PCS 2	712943-001	PCS 2	712952	PCS 1	712954	PCS 2	712962	PCS 1
				L 1030							


712974	PCS 1	712999	PCS 1	713003	PCS 2	713029-001	PCS 1	713087	PCS 1	713088	PCS 1
							L 2440				
713090	PCS 1	713110-001	PCS 1	713174	PCS 1	713196	PCS 1	713212	PCS 1	713352-001	PCS 2
			+1970								
	PCS		PCS		PCS		PCS		PCS		PCS
	PCS		PCS		PCS		PCS		PCS		PCS
	PCS		PCS		PCS		PCS		PCS		PCS
	PCS		PCS		PCS		PCS		PCS		PCS
	PCS		PCS		PCS		PCS		PCS		PCS

- EN/AS Impact Area 50 m²
- - - Falling Space 51 m²
Max Falling Height 1970 mm

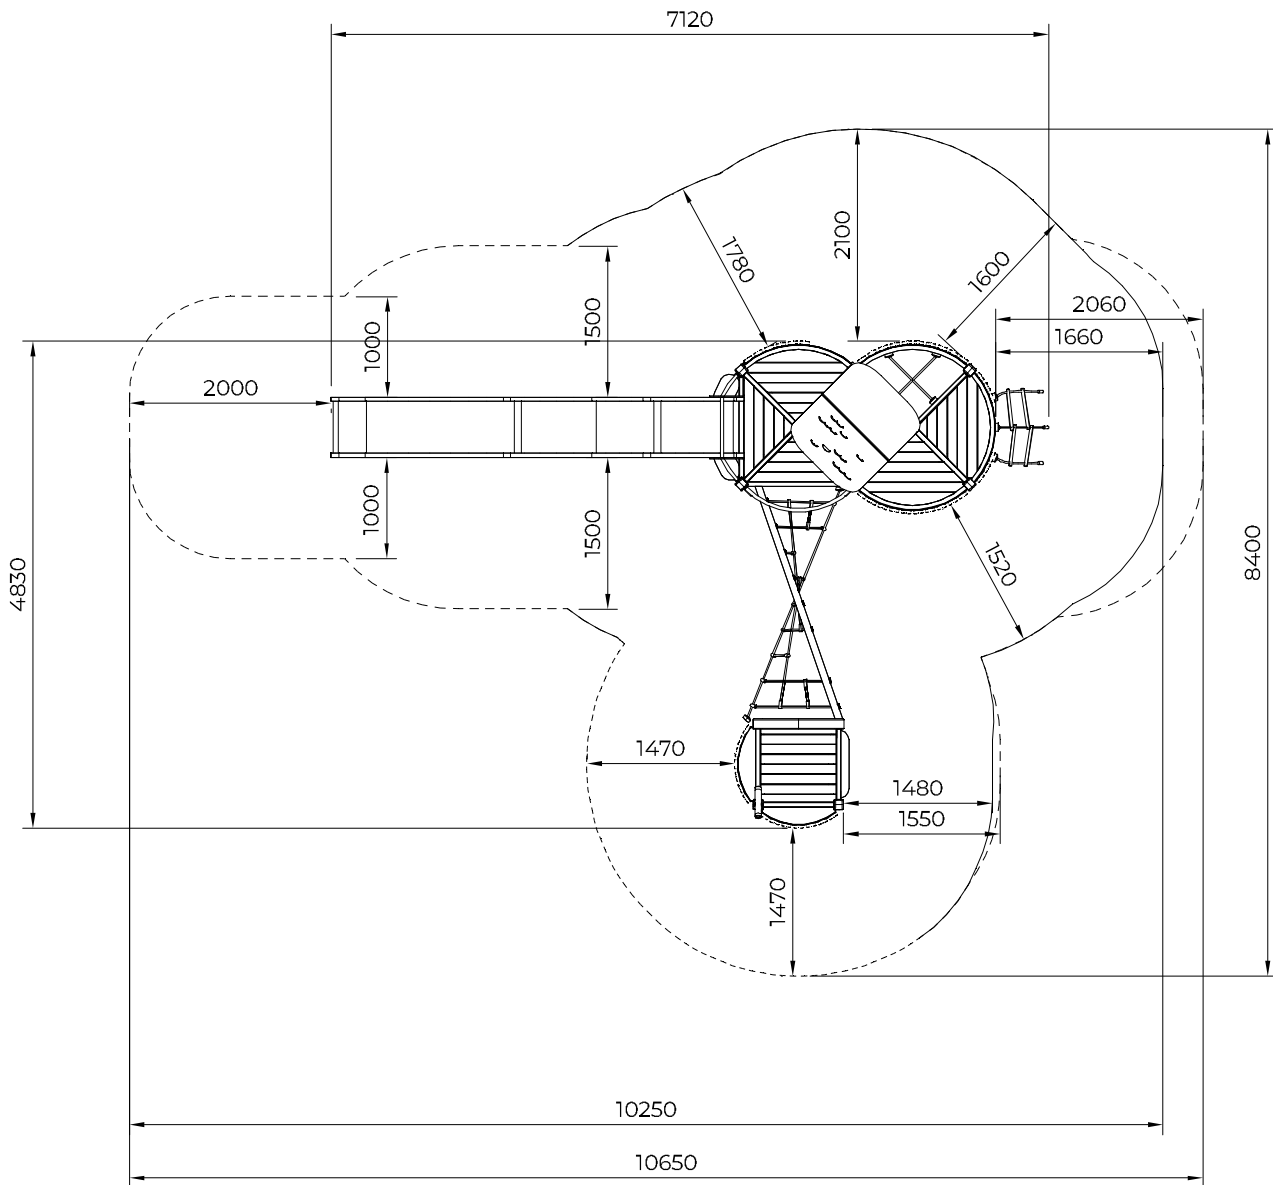
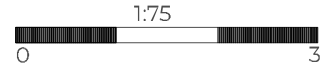


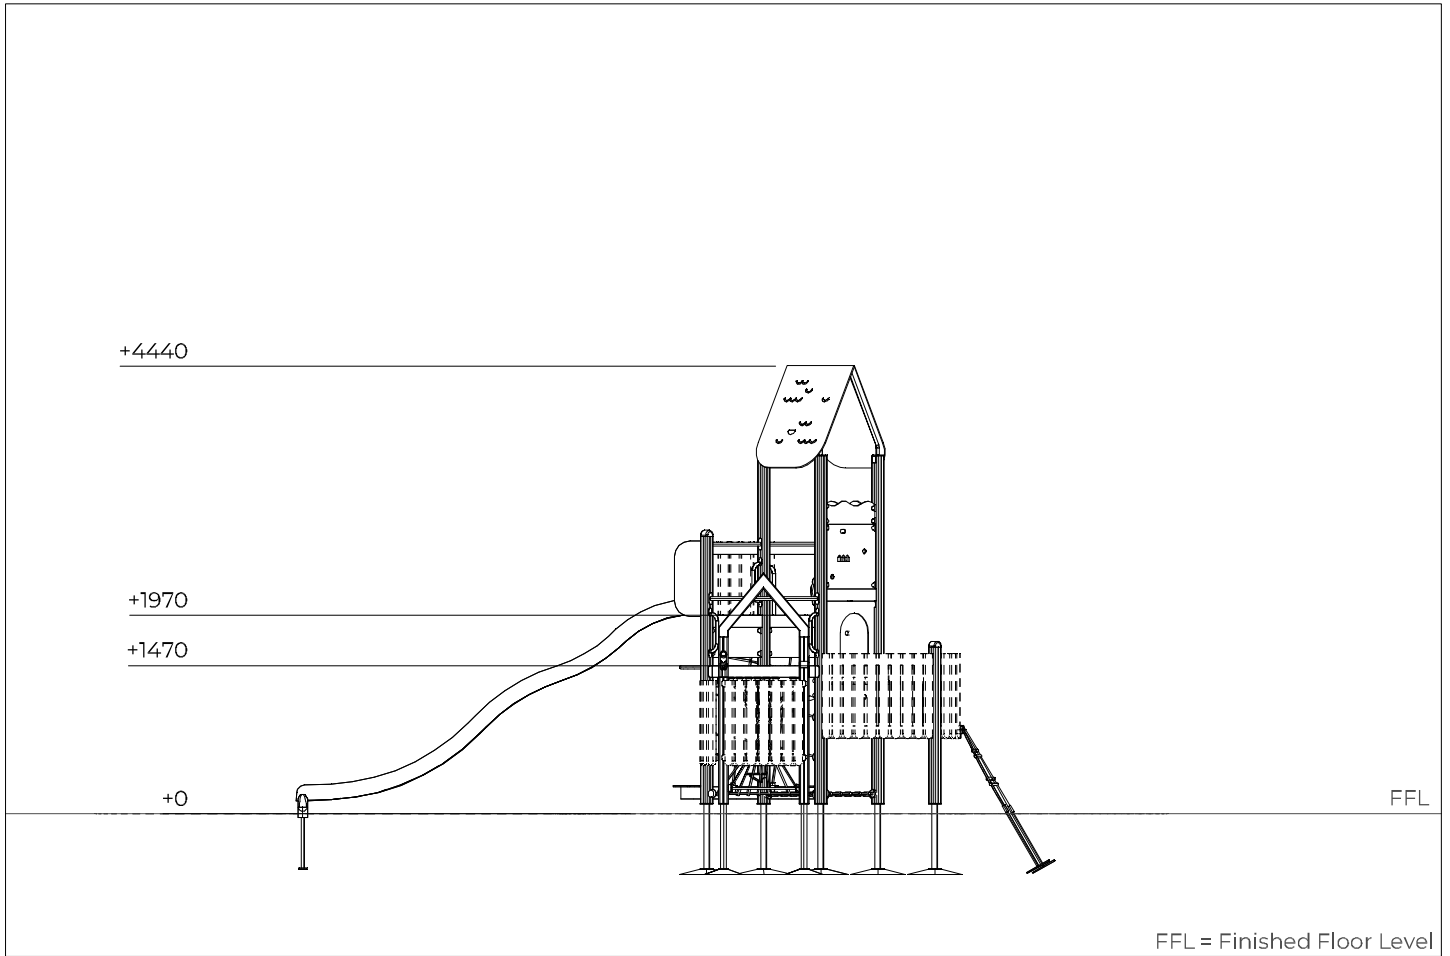


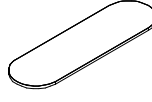
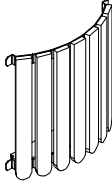


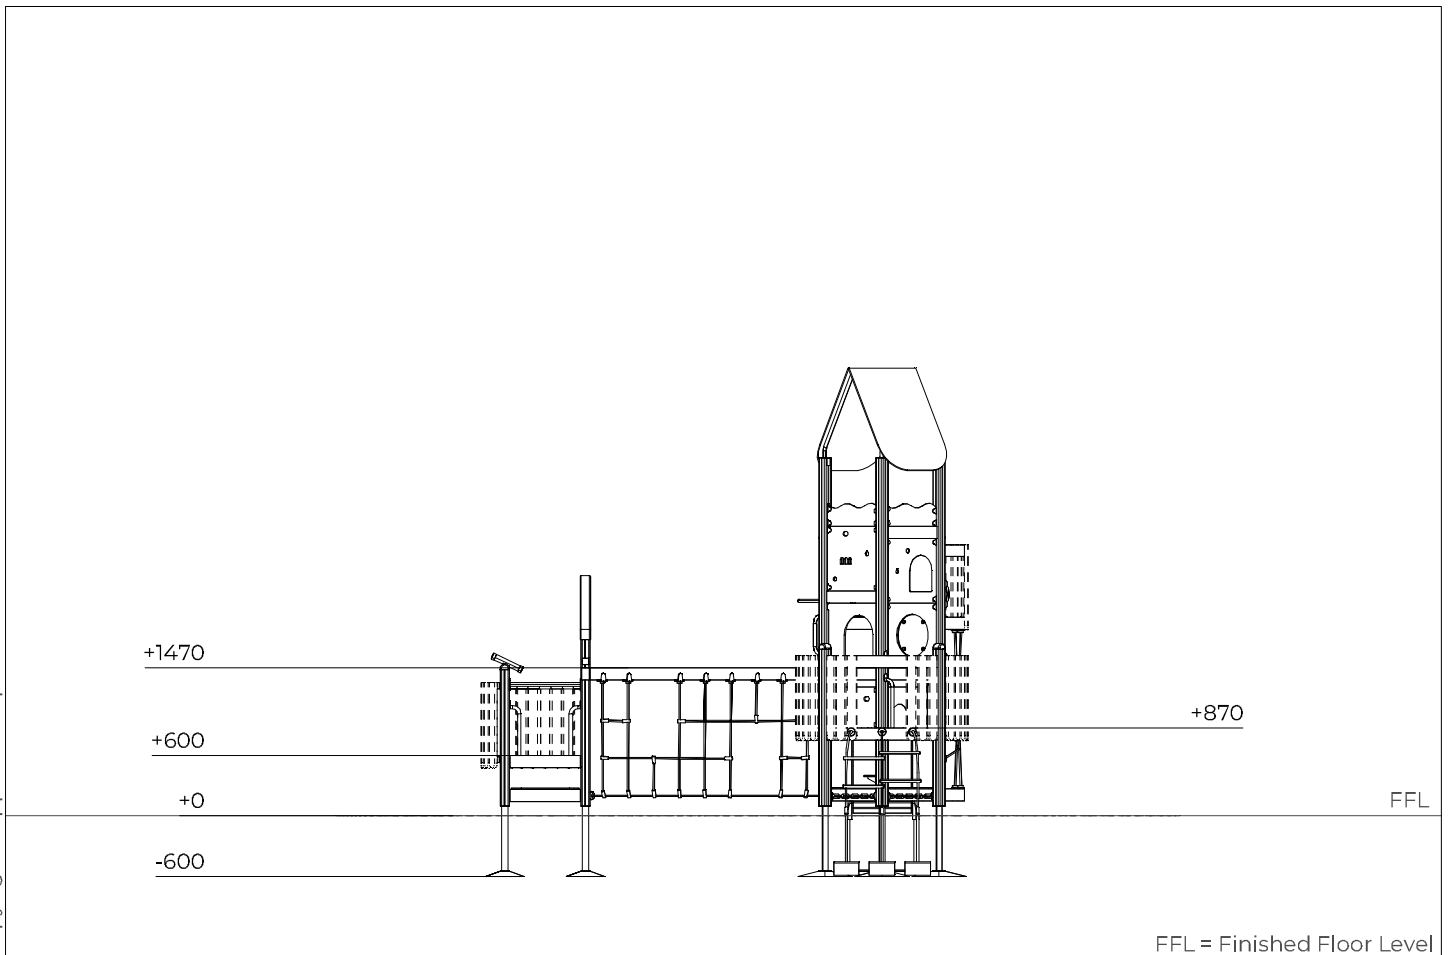









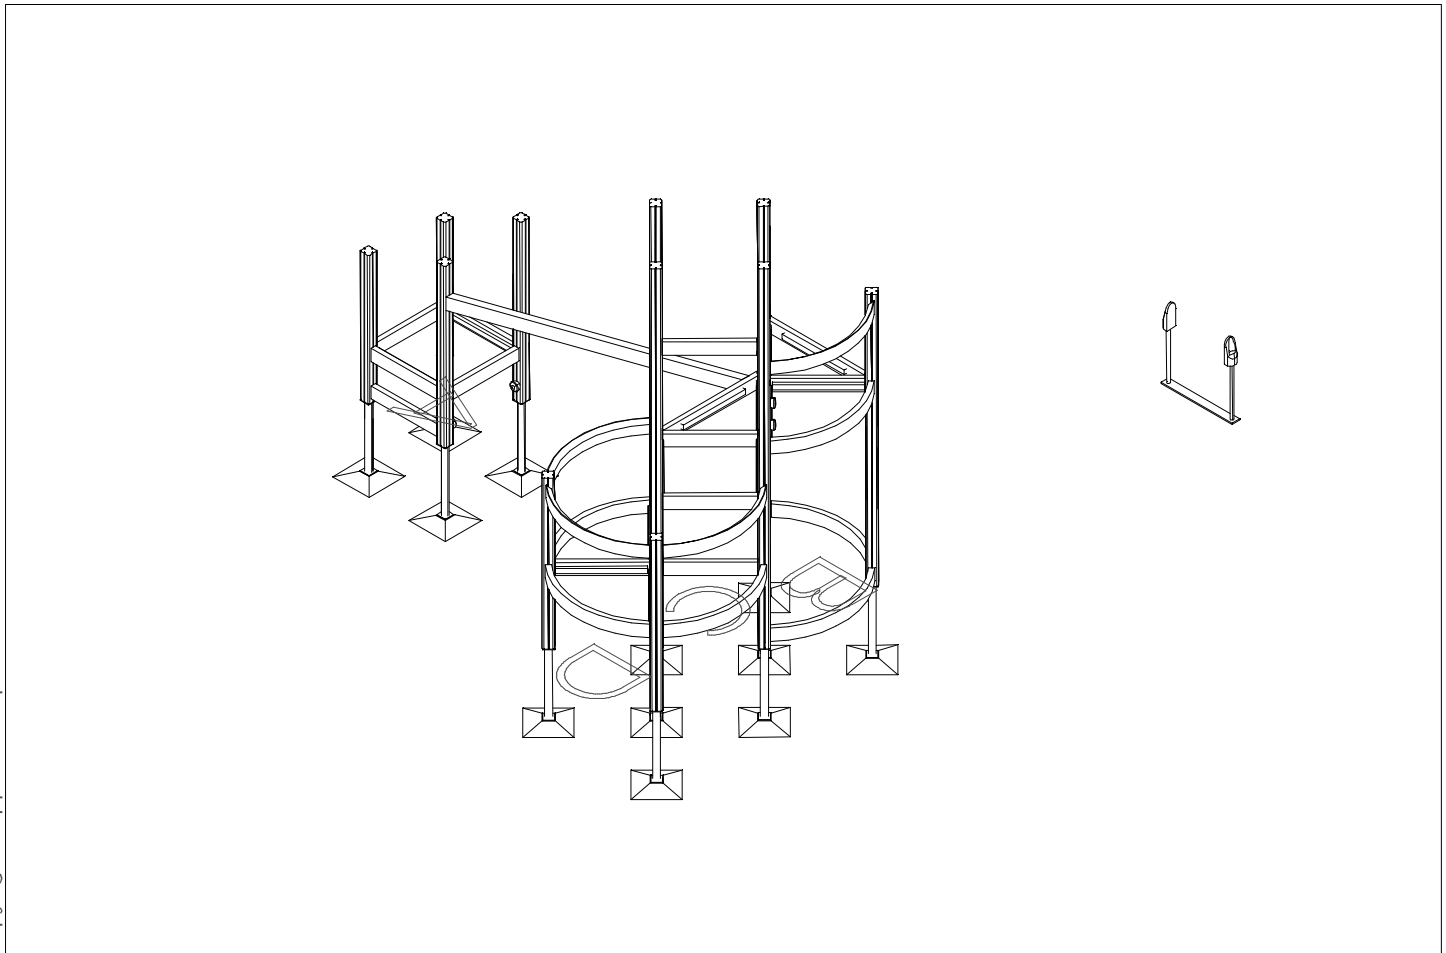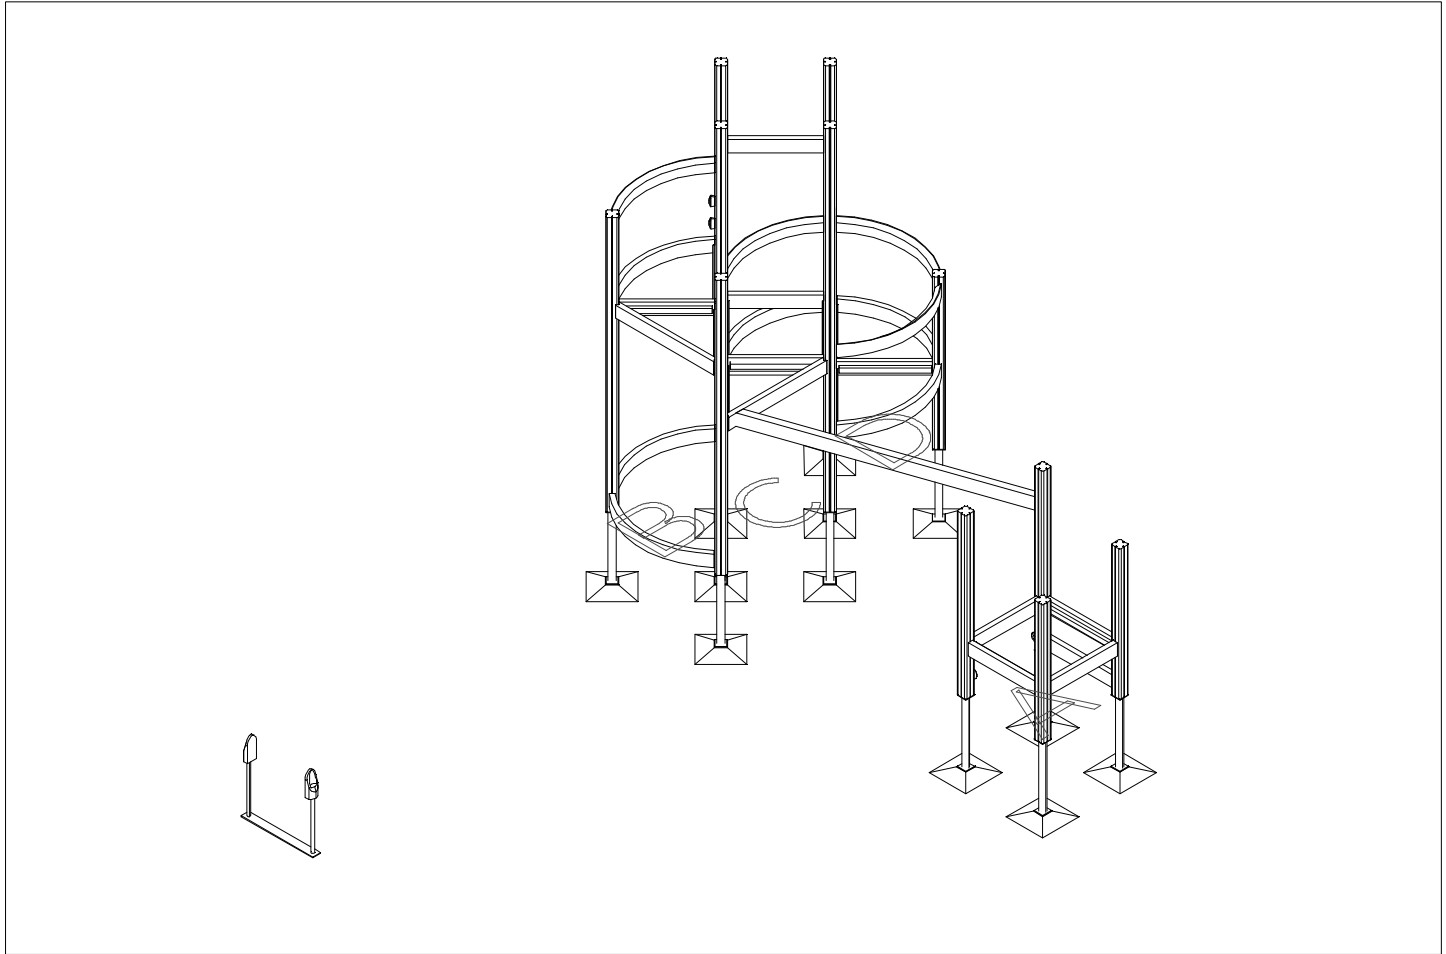










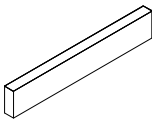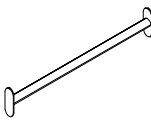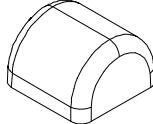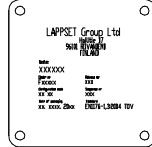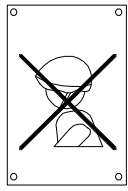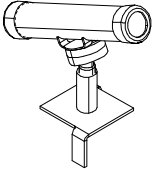


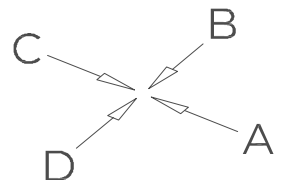
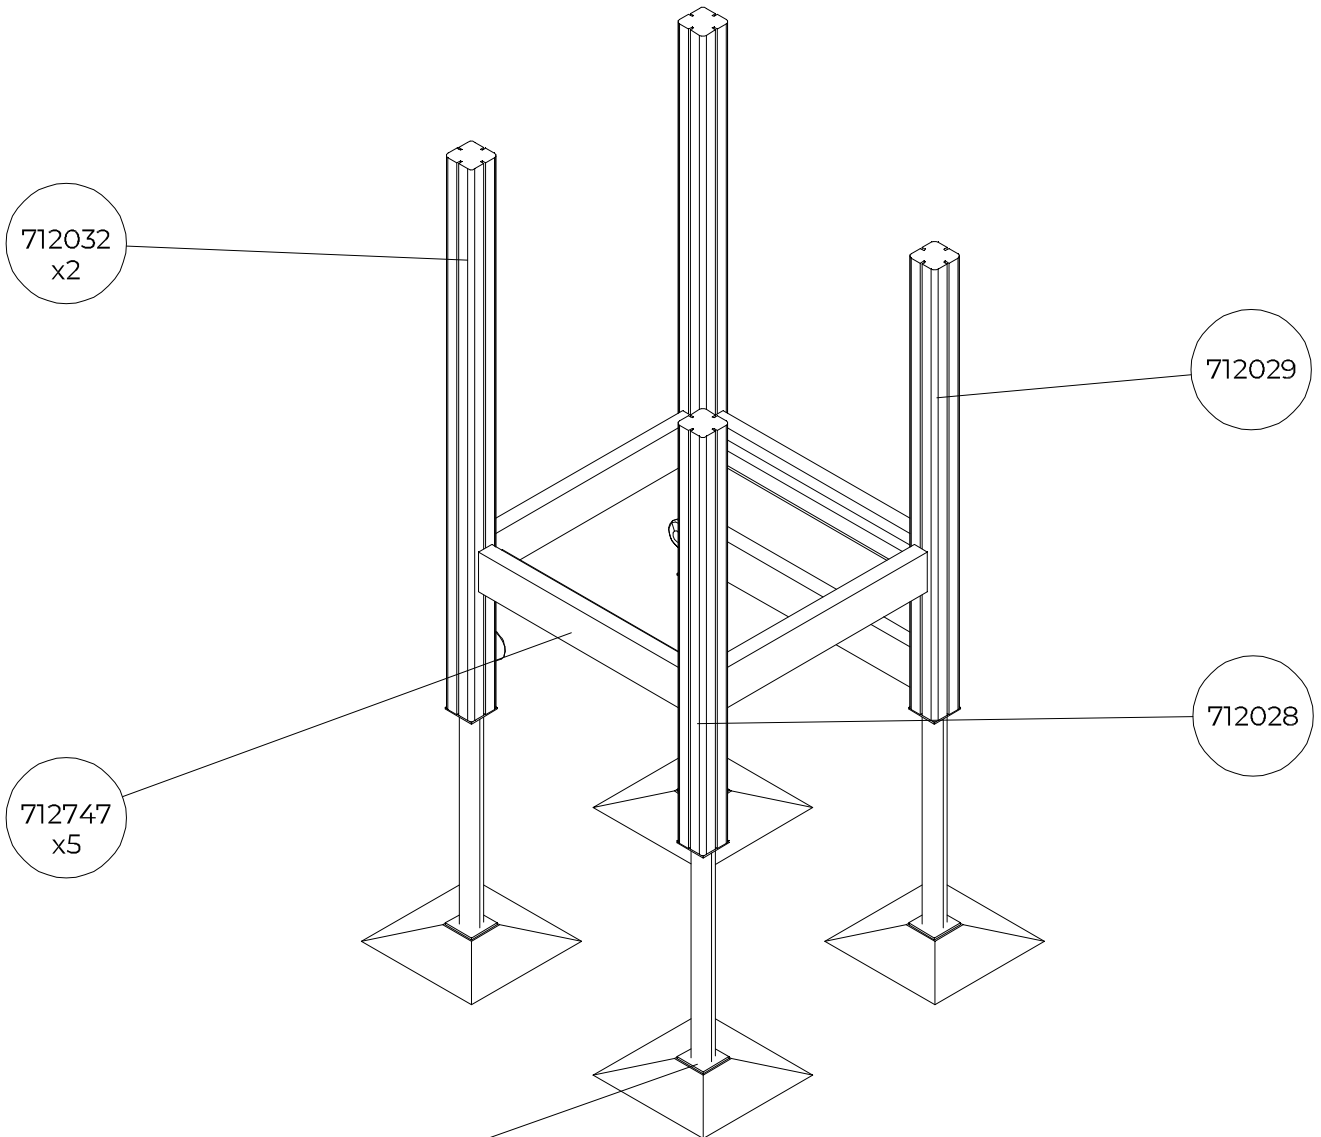
FFL = Finished Floor Level

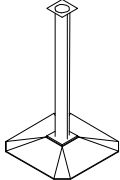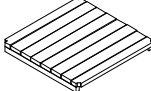
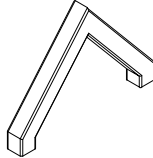



FFL = Finished Floor Level




712028-001	PCS 1	712029-001	PCS 1	712032-001	PCS 2	712458	PCS 1	712517-001	PCS 2	712600	PCS 2
											
L 1250		L 1350		L 1650							
712747-001	PCS 5	712780	PCS 1	712788	PCS 1	712797	PCS 1	712798	PCS 1	712871	PCS 1
											
L 704 		L 704 									
712889	PCS 4	712922-001	PCS 1	712962	PCS 1	713087	PCS 1		PCS		PCS
											
L 700 											
	PCS		PCS		PCS		PCS		PCS		PCS
	PCS		PCS		PCS		PCS		PCS		PCS
	PCS		PCS		PCS		PCS		PCS		PCS
	PCS		PCS		PCS		PCS		PCS		PCS




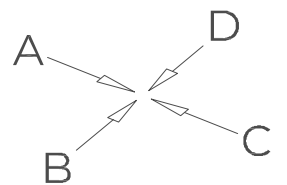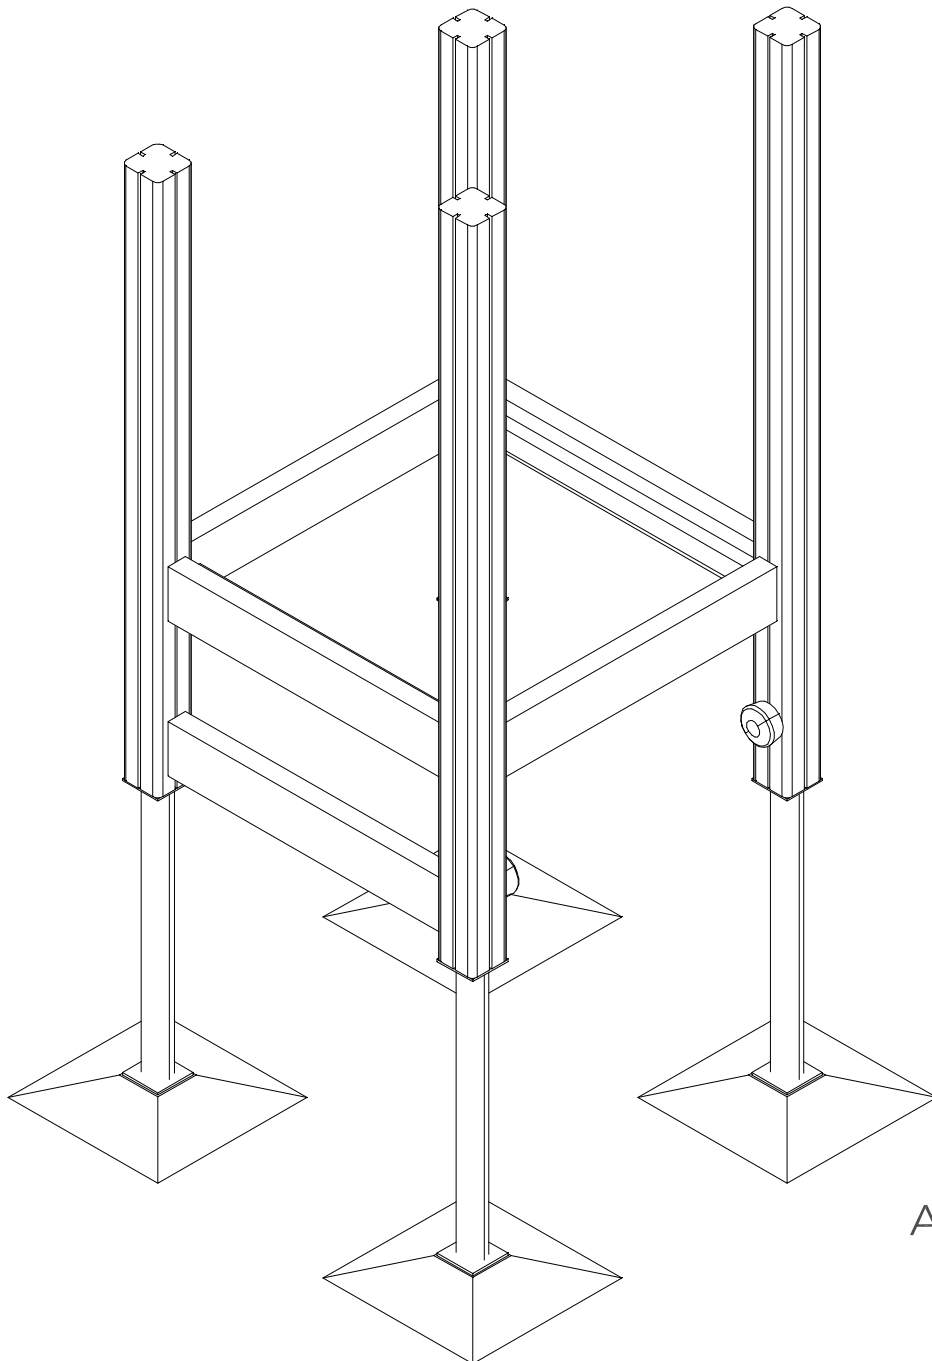

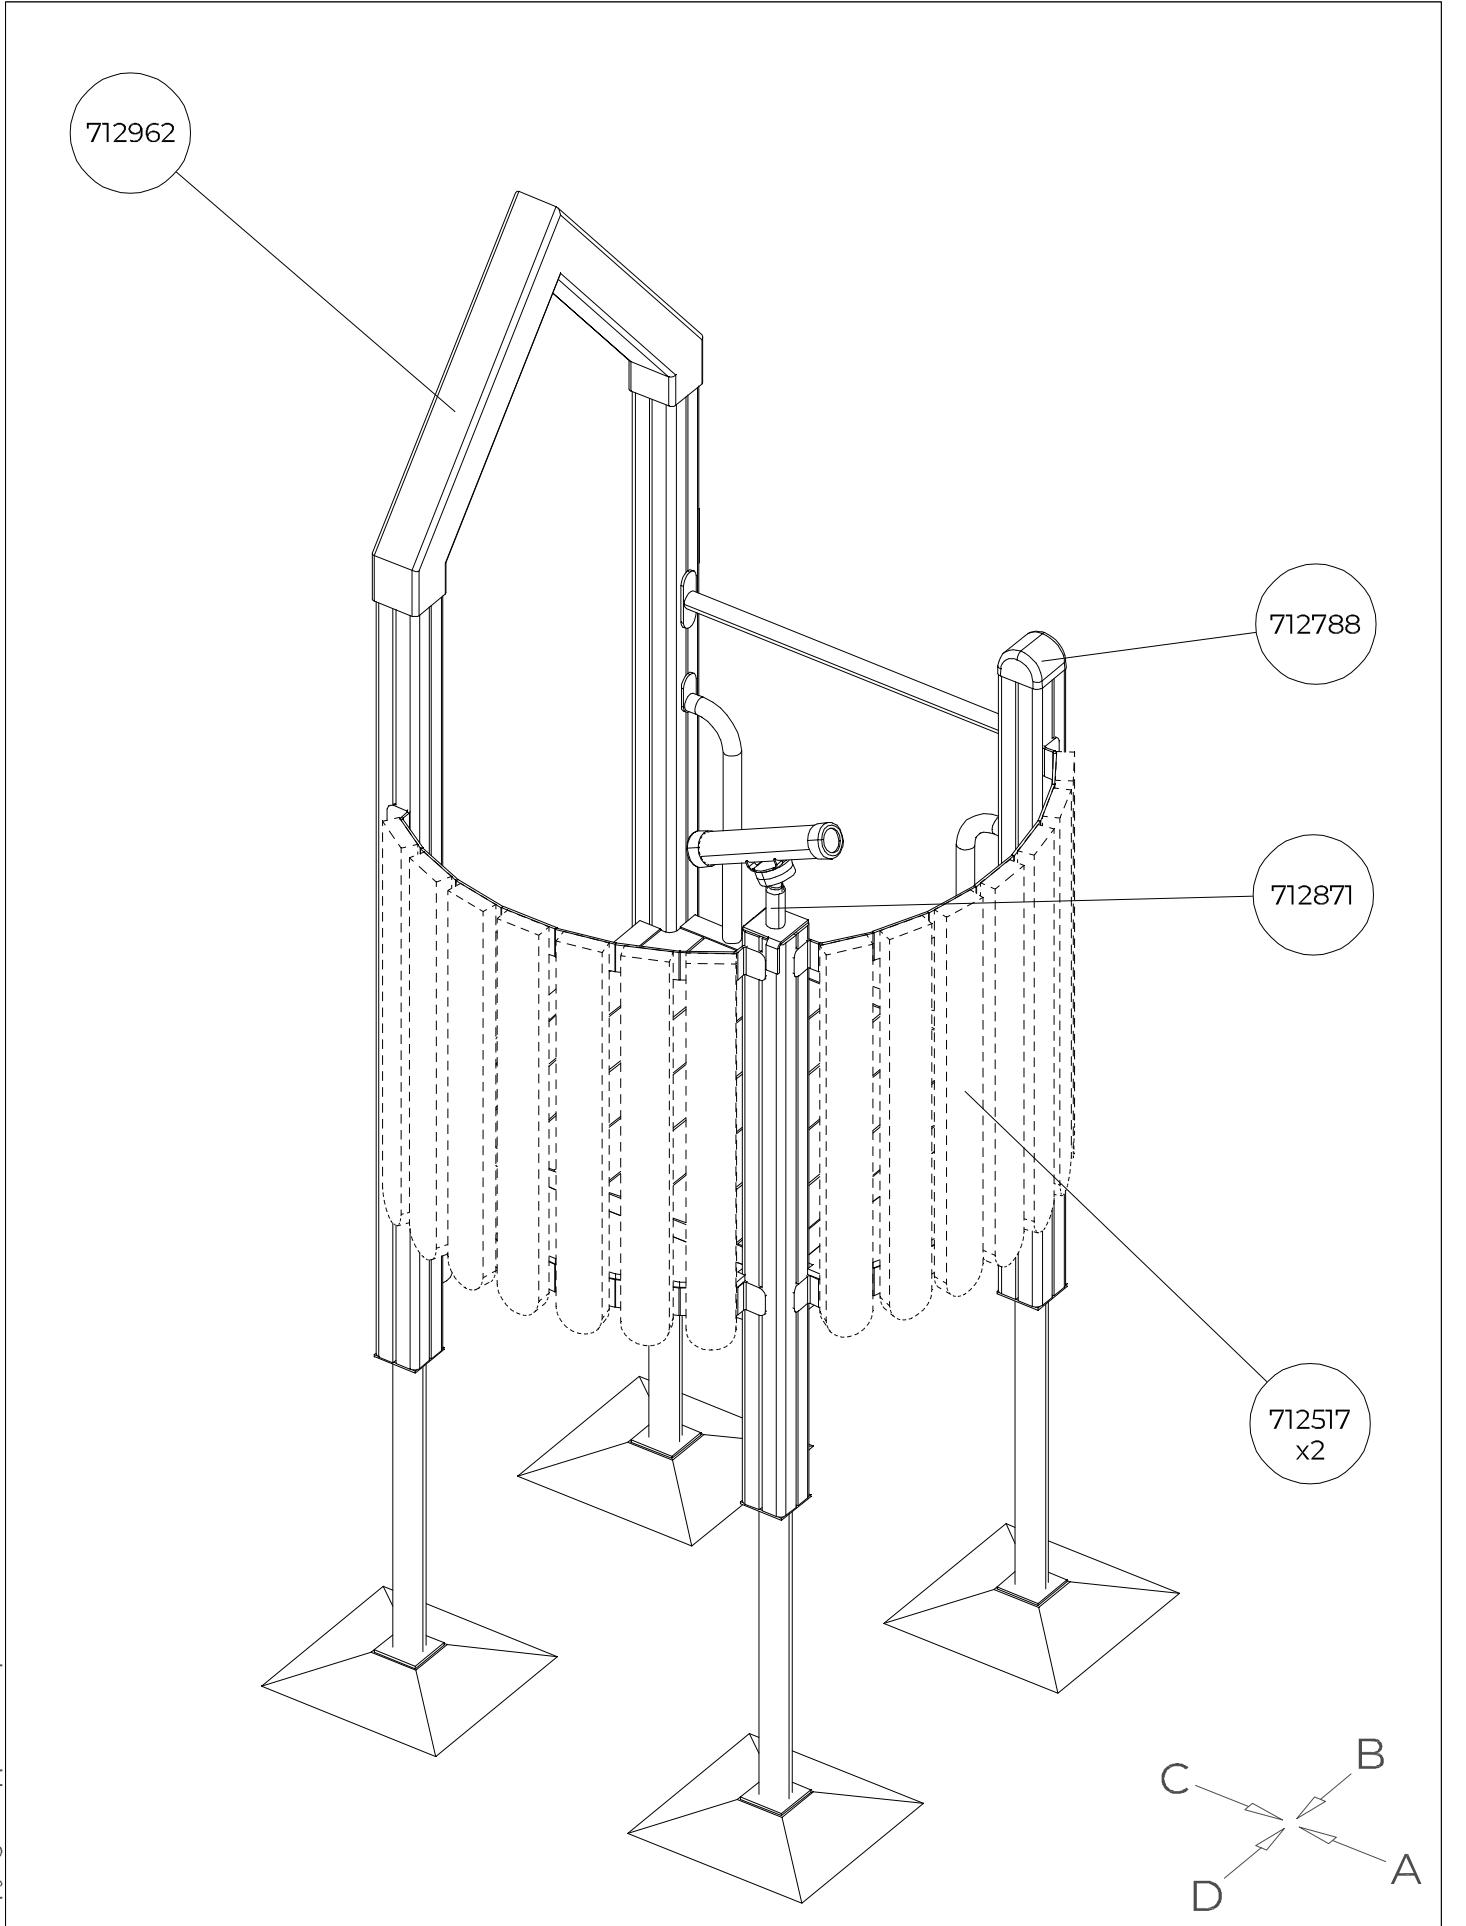


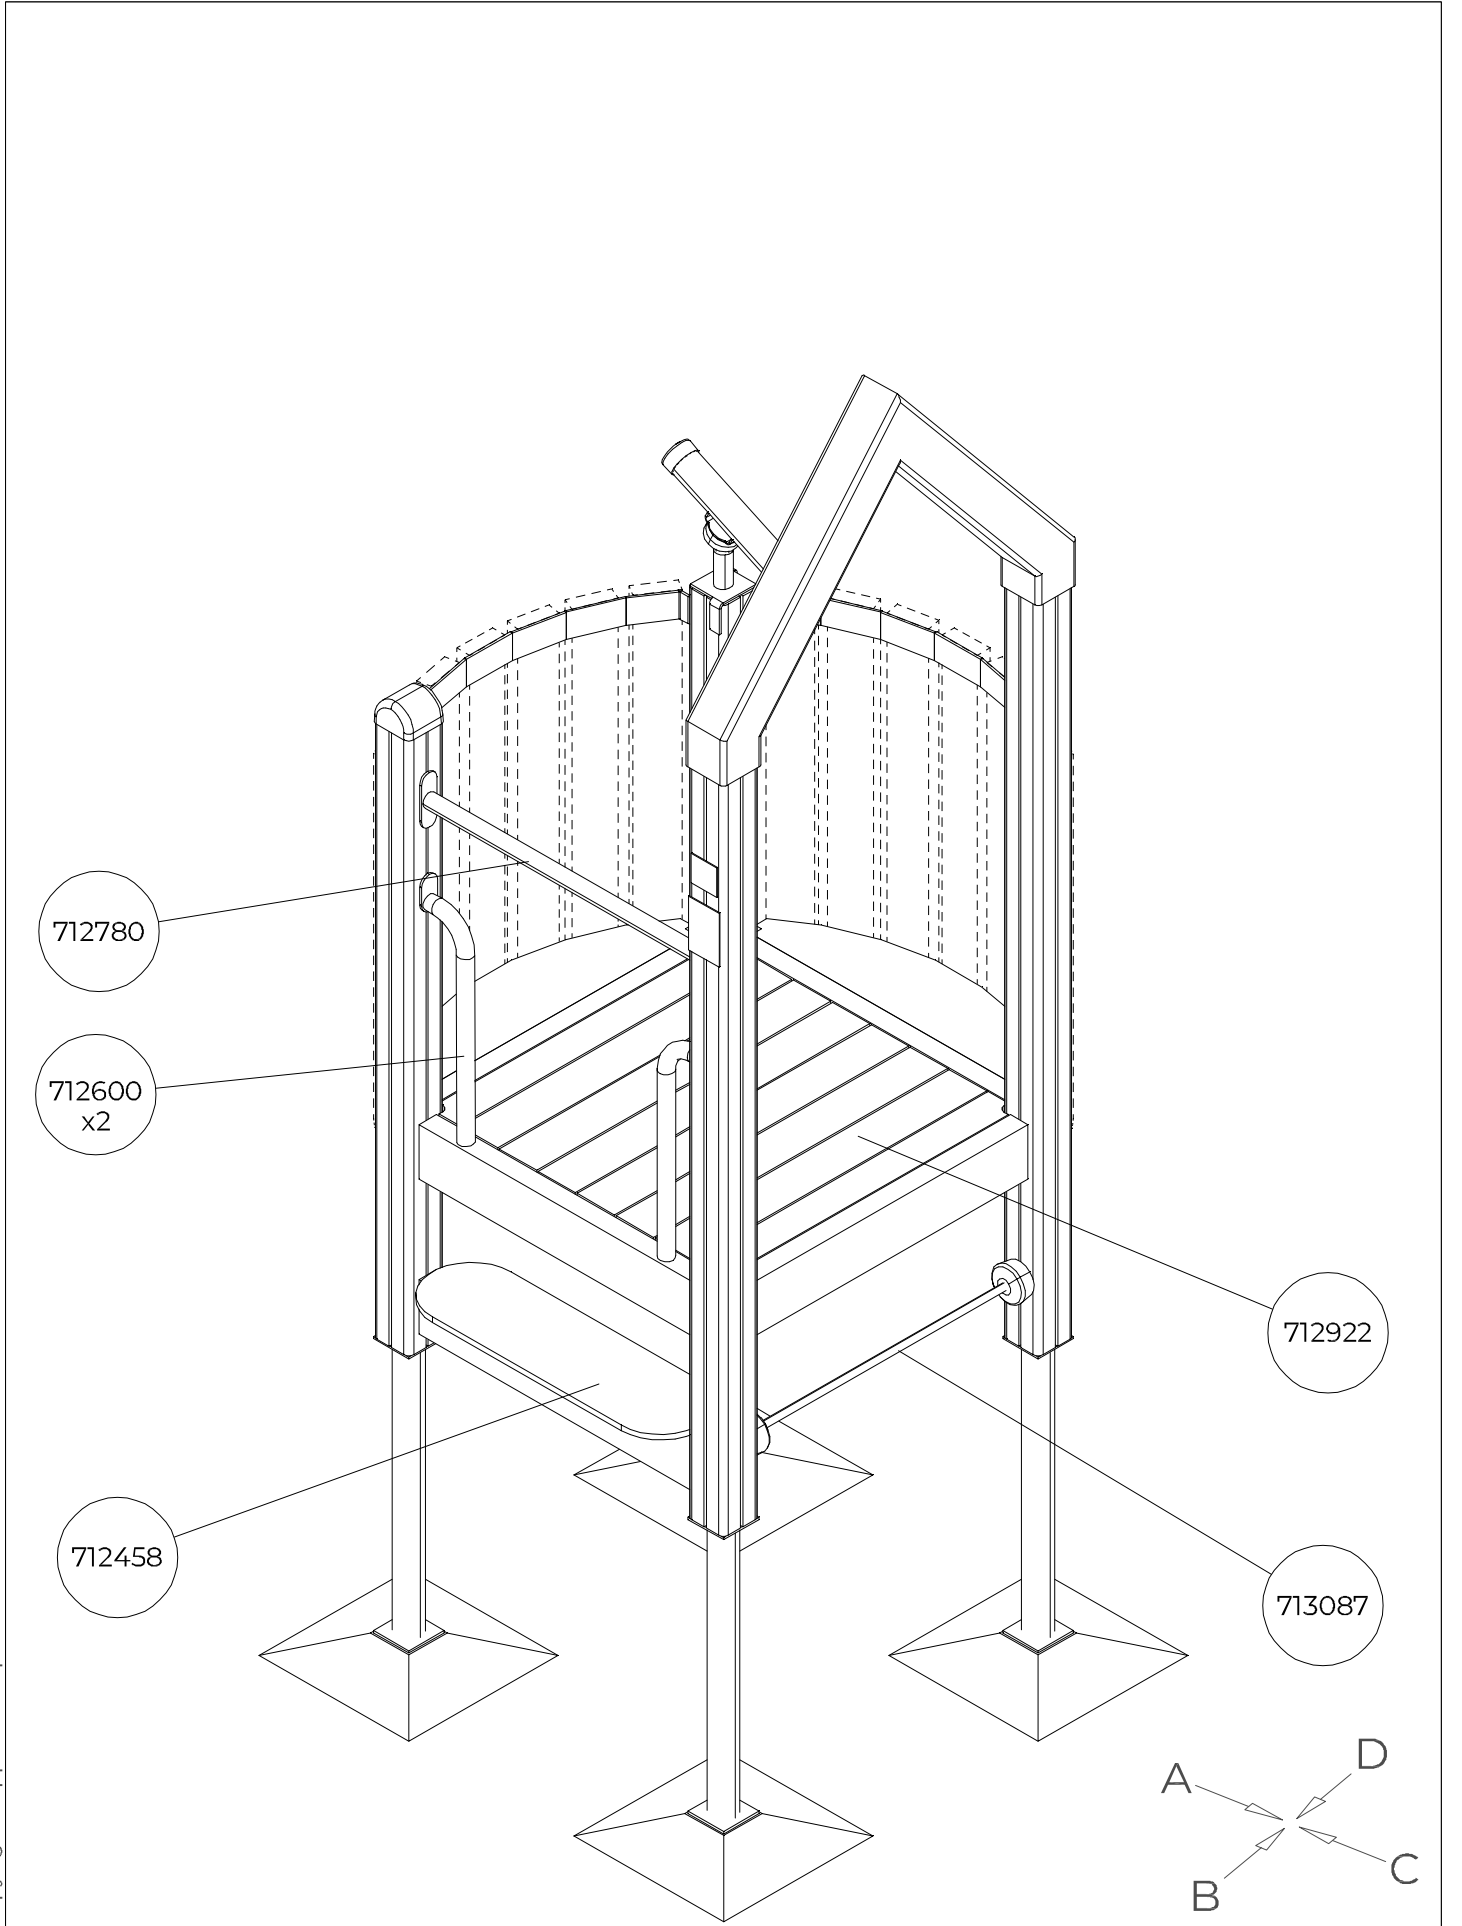


A

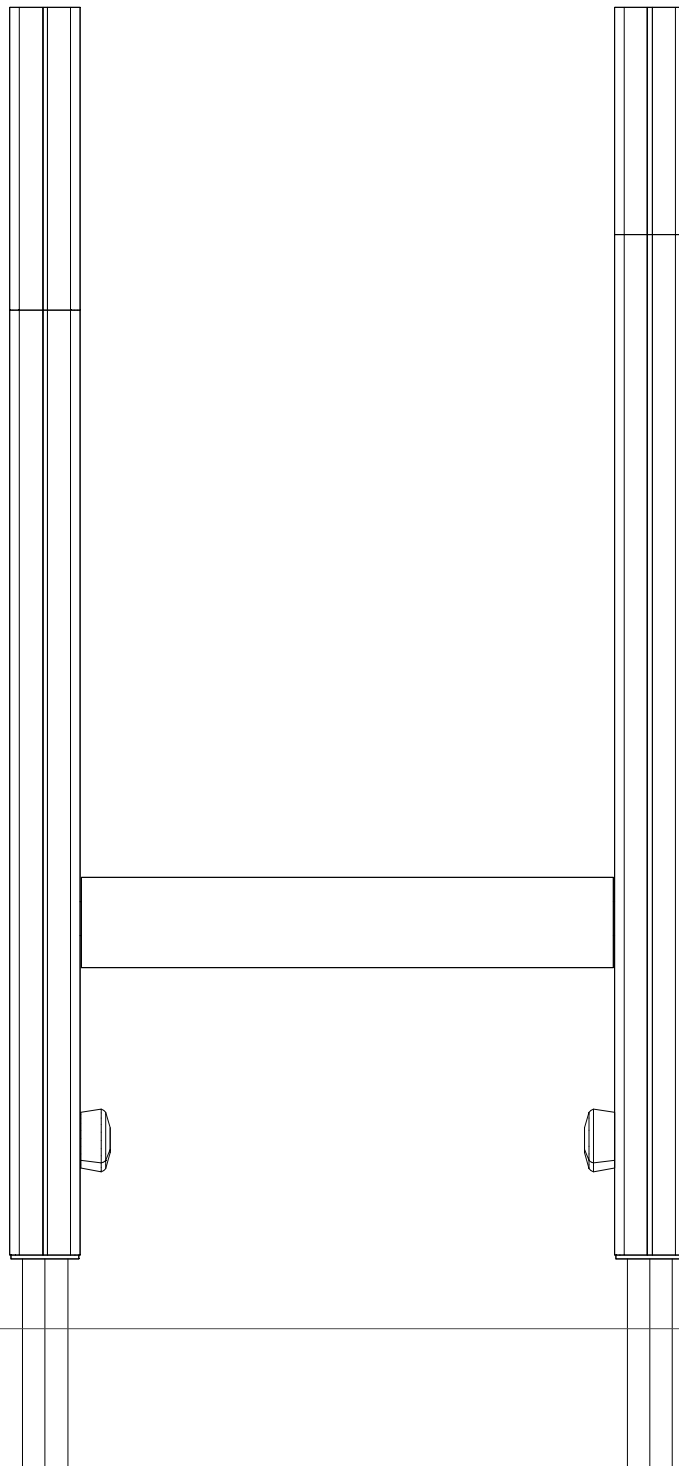

B

 




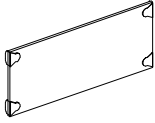
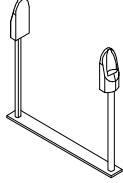
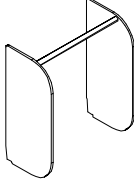




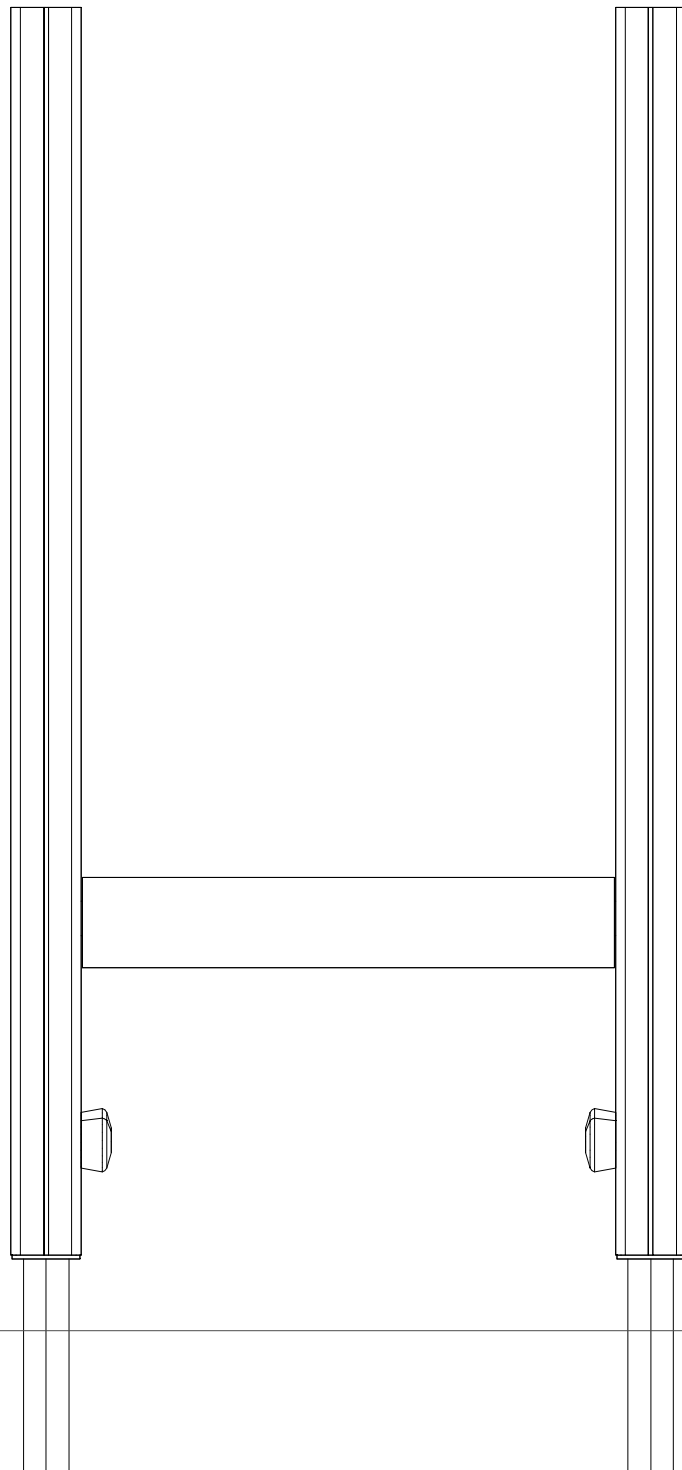

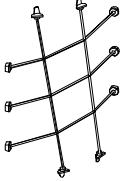
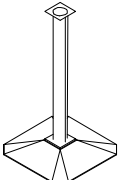
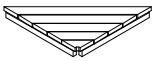
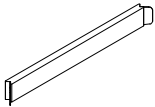
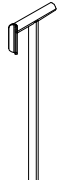



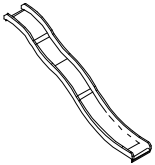
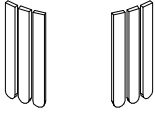
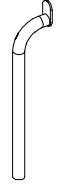
C



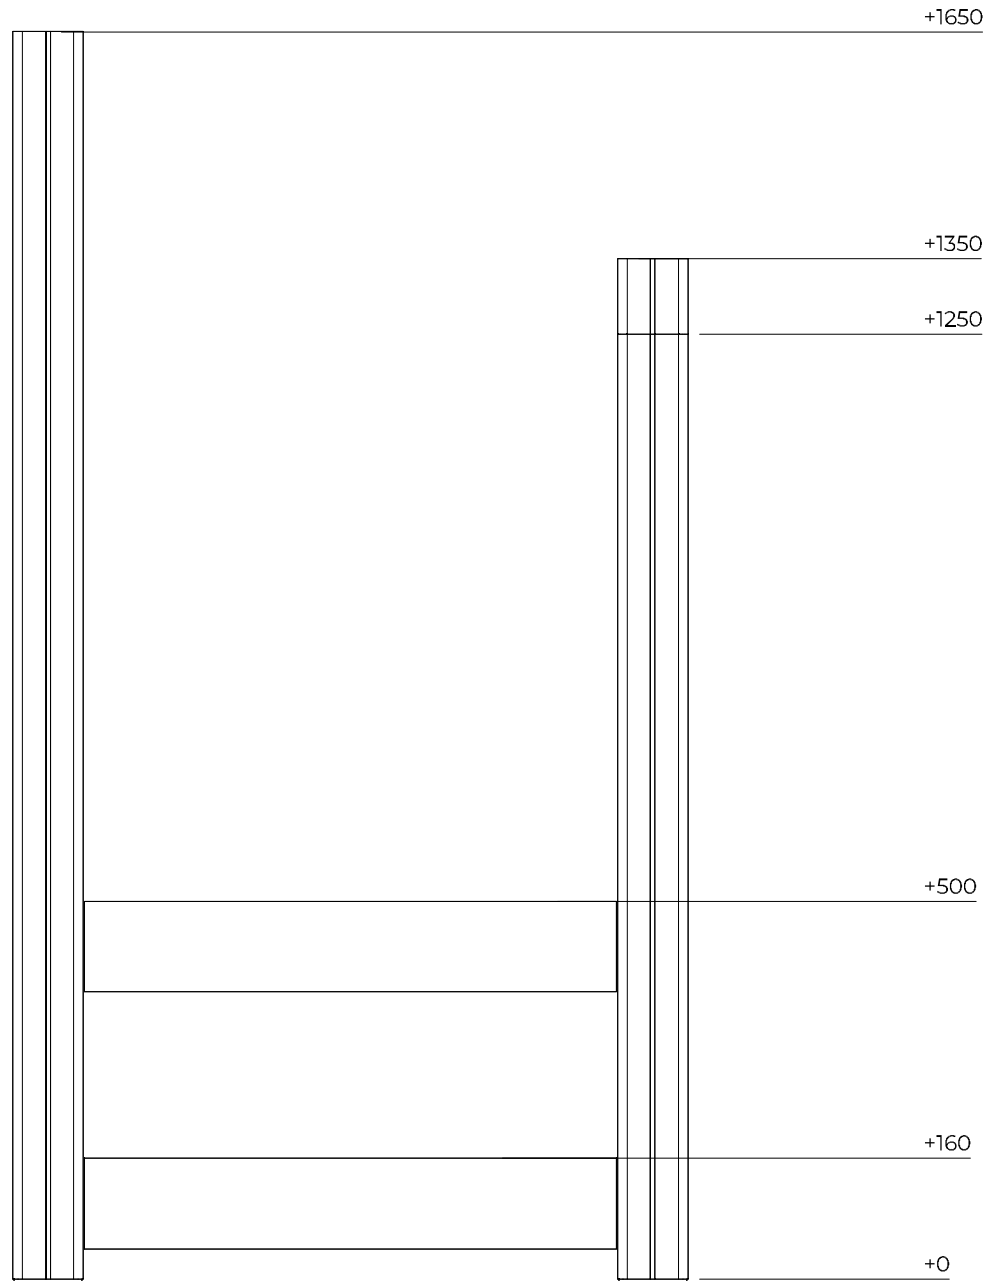





D


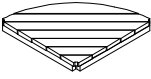
1:50

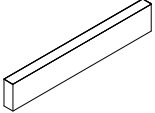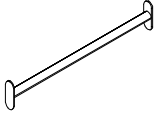
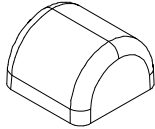


710468-001	PCS 1	712042-001	PCS 1	712430	PCS 2	712497	PCS 1	712499	PCS 1	712724-001	PCS 1
											
		L 2650								L 1096	
712730	PCS 1	712747-001	PCS 3	712780	PCS 2	712788	PCS 1	712819-001	PCS 3	712820	PCS 1
											
		L 704		L 704							
712889	PCS 1	712941-001	PCS 1	712943-001	PCS 1	712954	PCS 2	712999	PCS 1	713003	PCS 1
											
L 700				L 1030							
713090	PCS 1	713110-001	PCS 1	713352-001	PCS 1	712600	PCS 1		PCS		PCS
											
		+1970									
	PCS		PCS		PCS		PCS		PCS		PCS
	PCS		PCS		PCS		PCS		PCS		PCS
	PCS		PCS		PCS		PCS		PCS		PCS

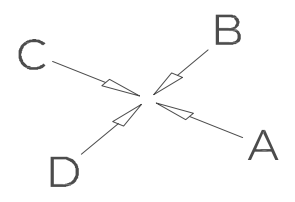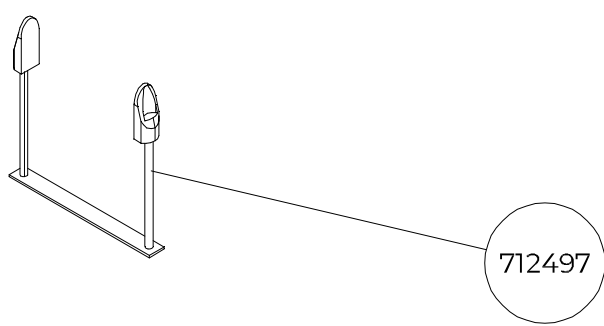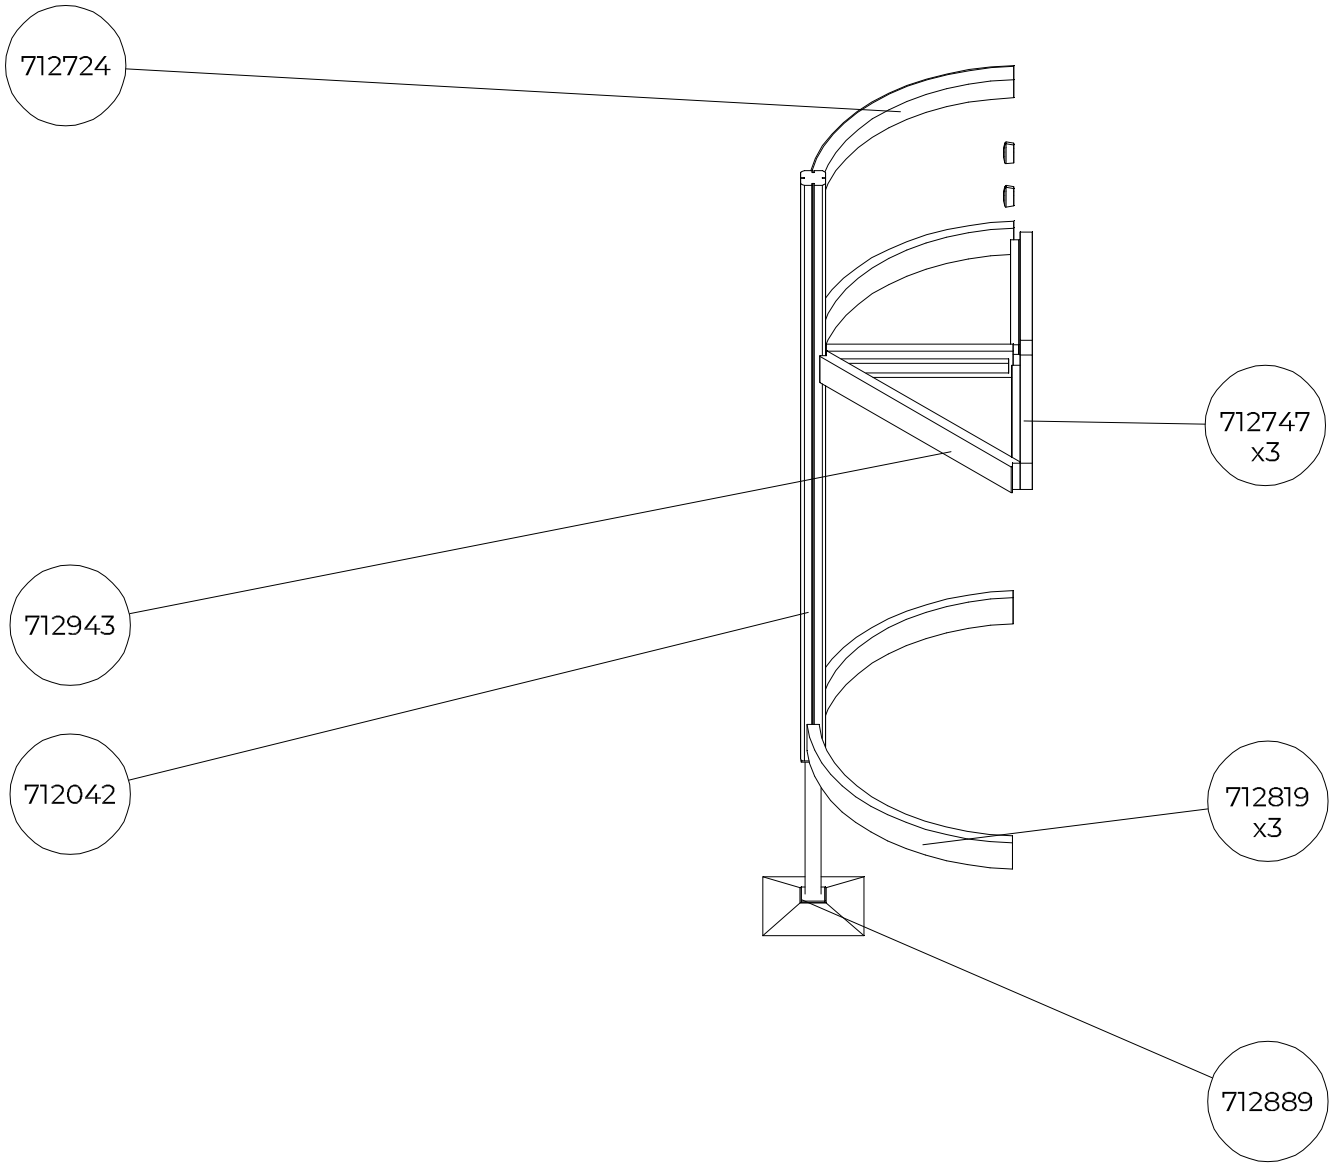


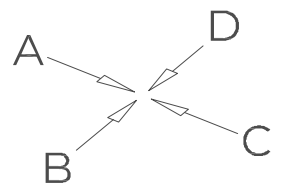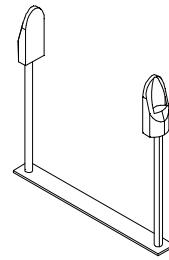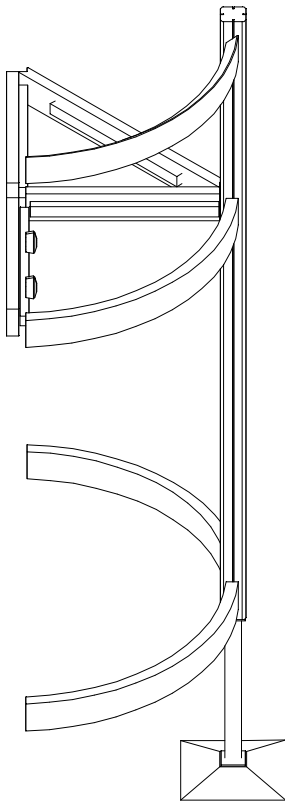

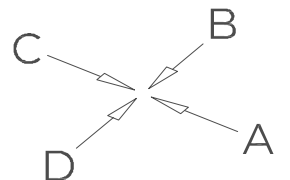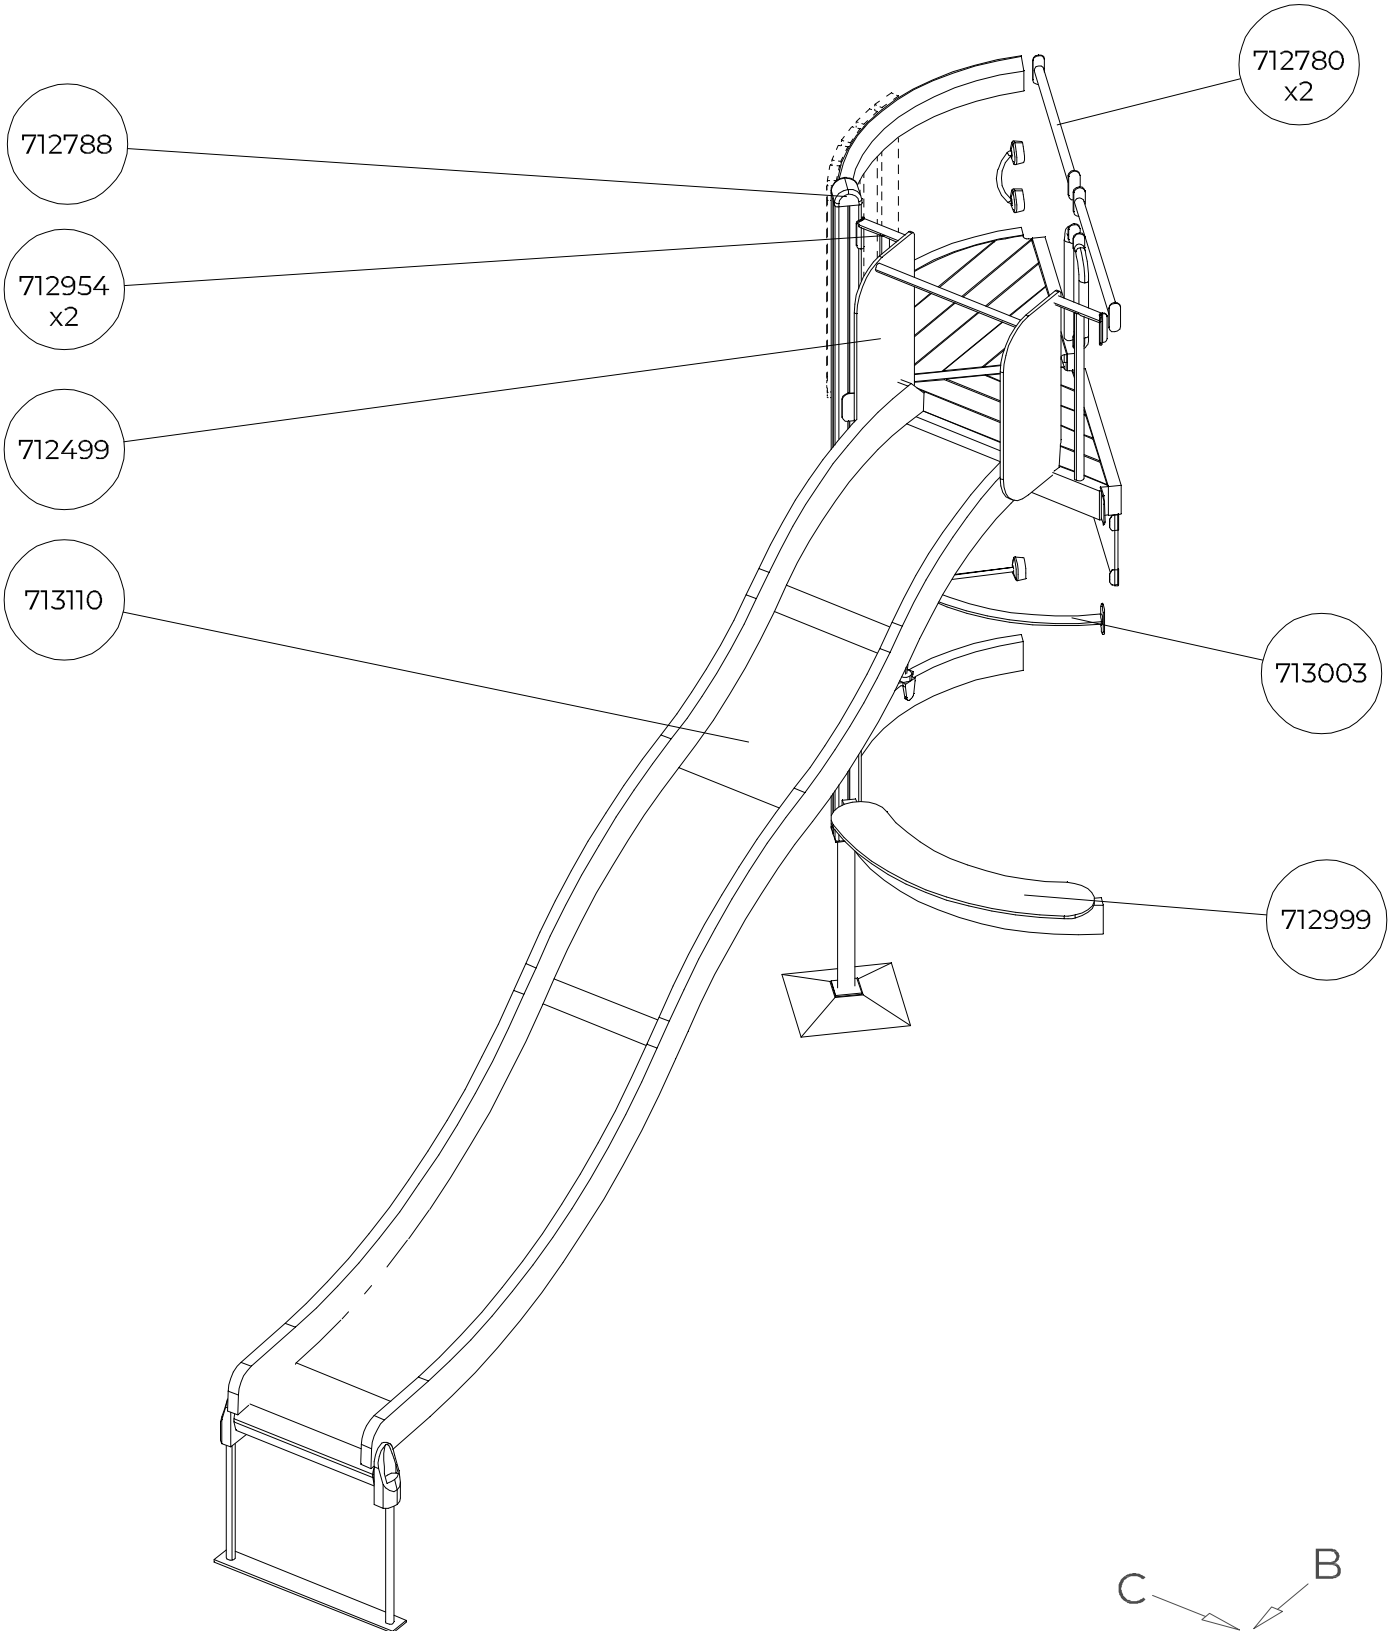


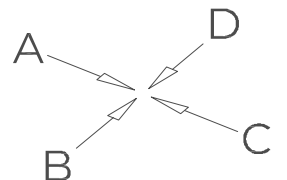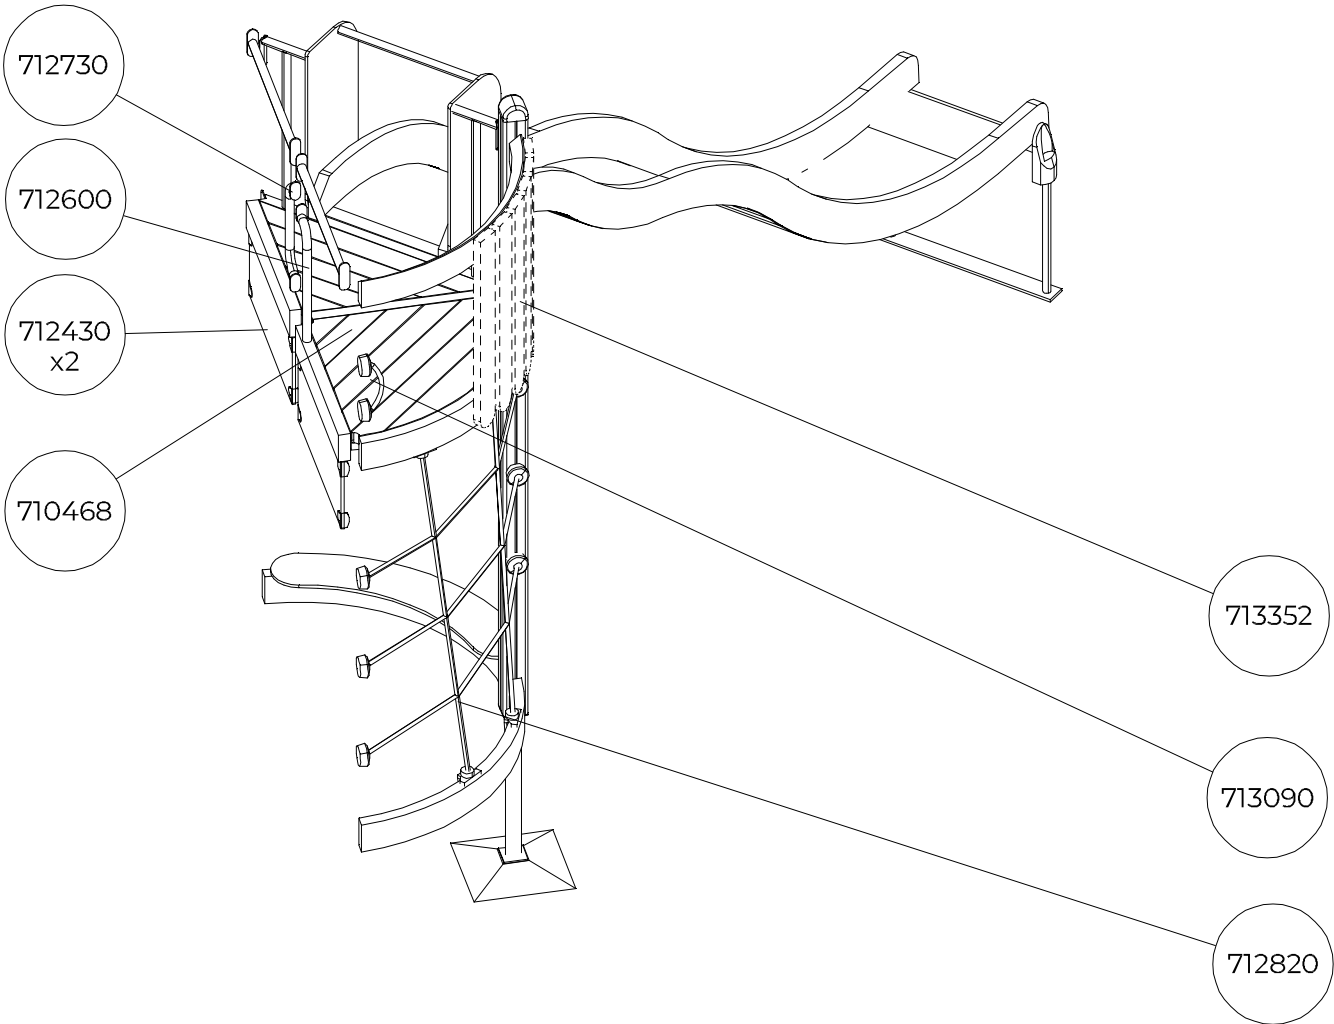


A

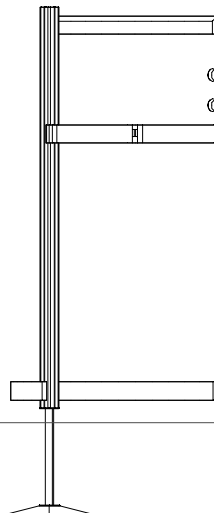



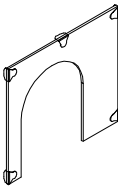
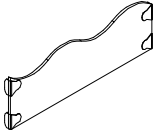

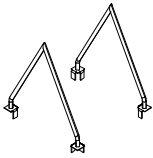





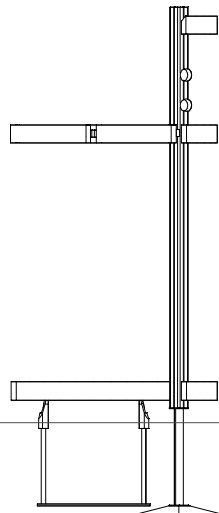

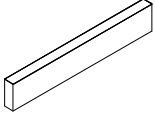
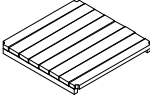
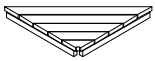

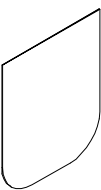


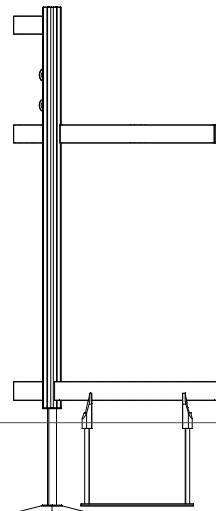



B


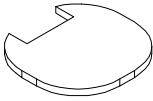



D

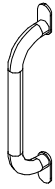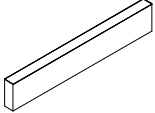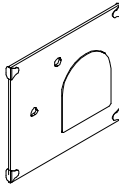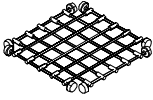


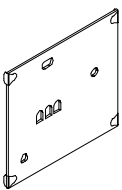712007	PCS 1	712042-001	PCS 1	712050-001	PCS 4	712219	PCS 1	712397	PCS 1	712407	PCS 4
											
		L 2650		L 3450							
712433	PCS 1	712460	PCS 1	713212	PCS 1	712655	PCS 1	712730	PCS 2	712747-001	PCS 9
											
										L 704	
712788	PCS 1	712796	PCS 1	712889	PCS 5	712910	PCS 1	712922-001	PCS 1	712941-001	PCS 1
											
				L 700							
712943-001	PCS 1	712952	PCS 1	713003	PCS 1	713174	PCS 1	713196	PCS 1		PCS
											
L 1030											
	PCS		PCS		PCS		PCS		PCS		PCS
	PCS		PCS		PCS		PCS		PCS		PCS
	PCS		PCS		PCS		PCS		PCS		PCS

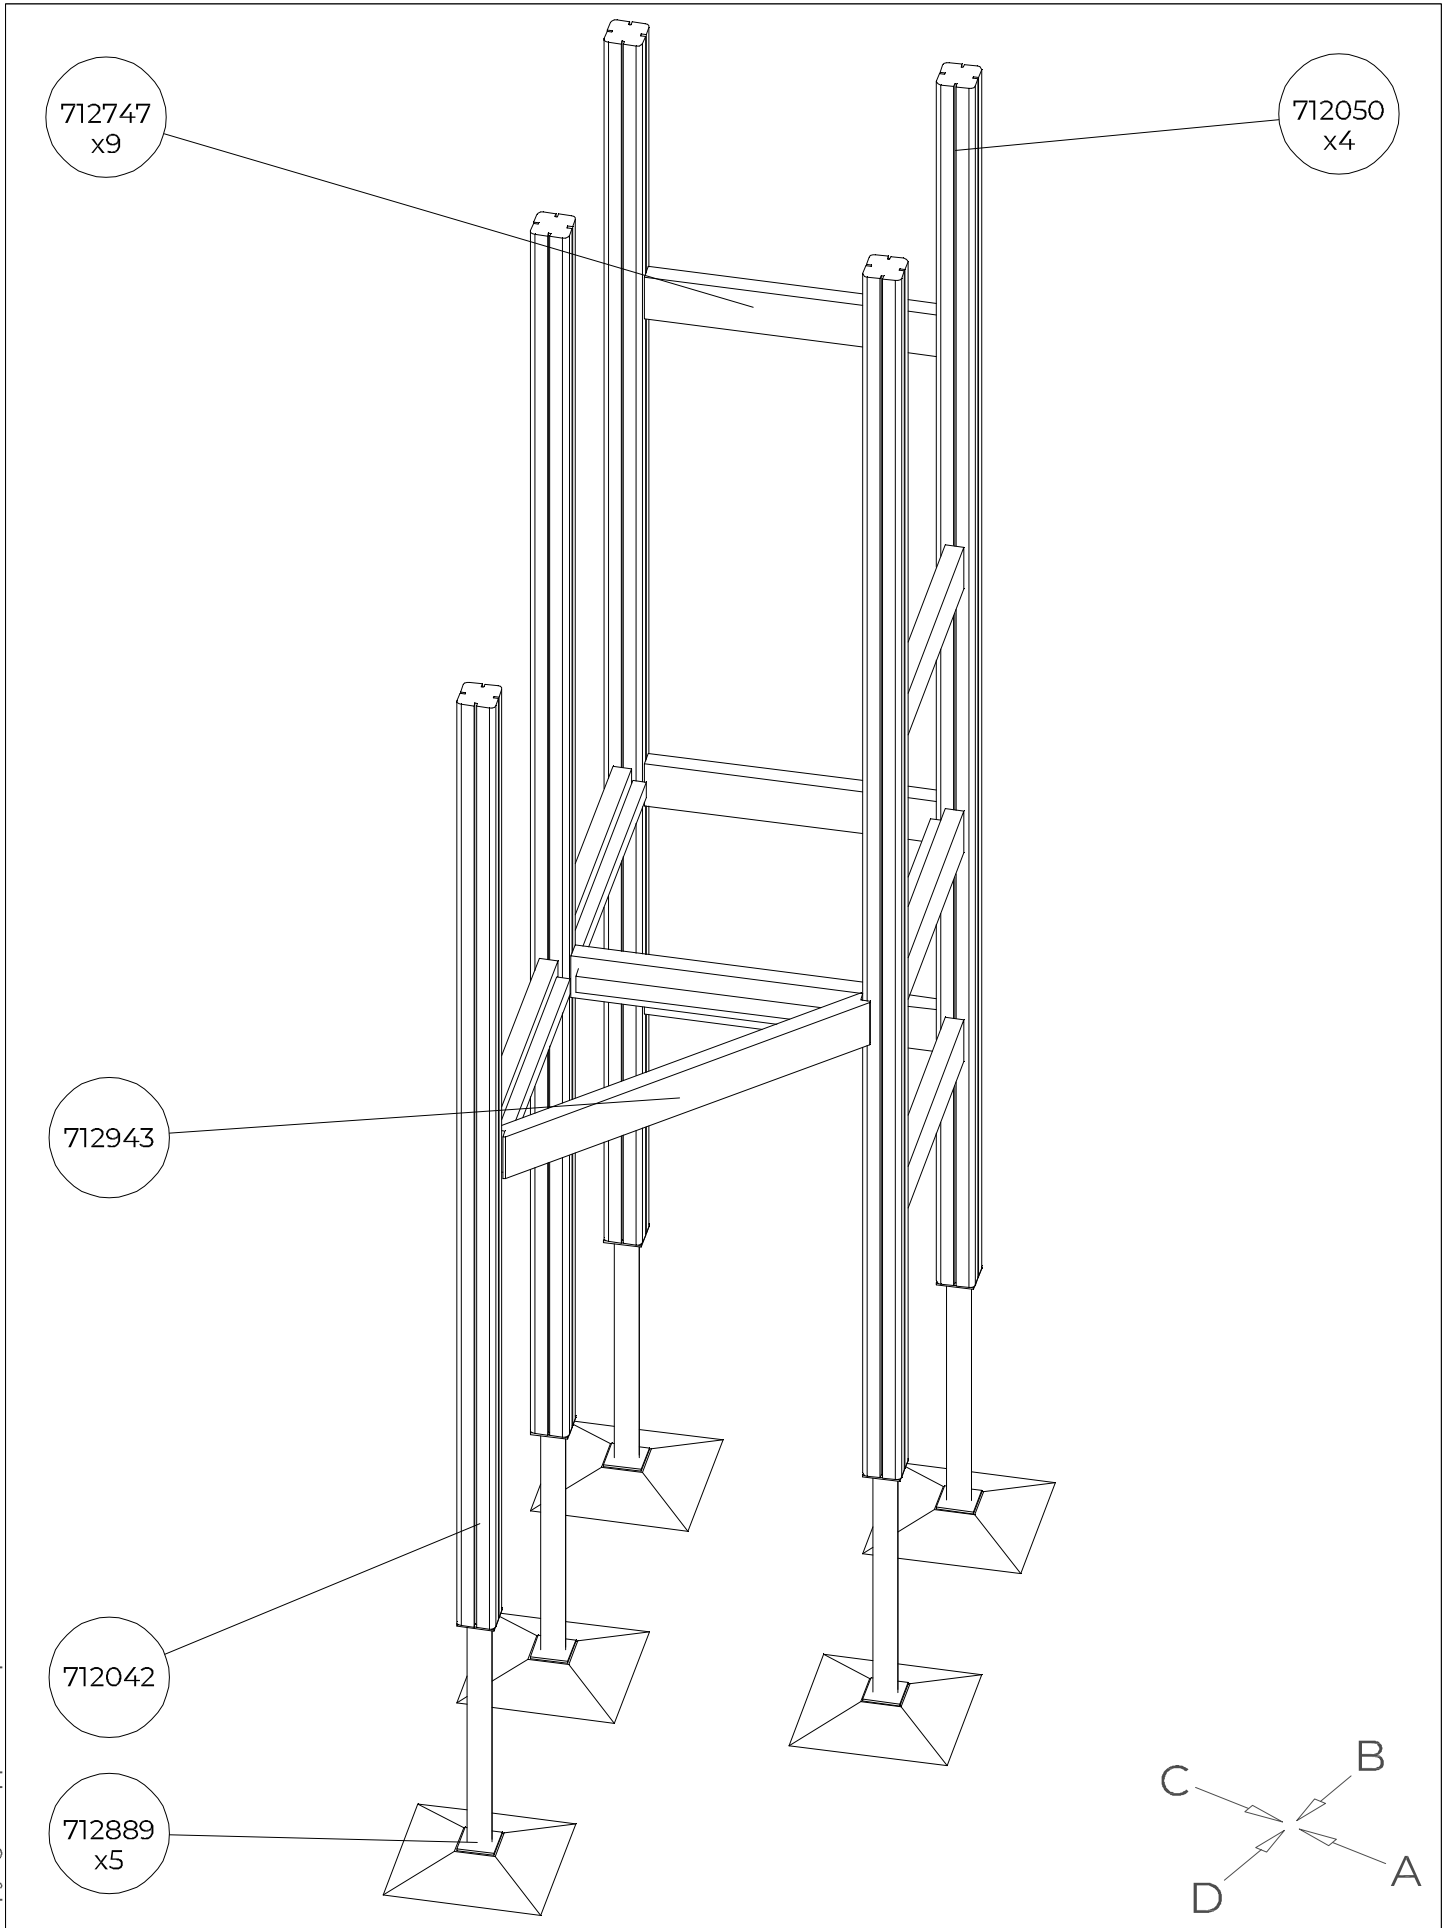


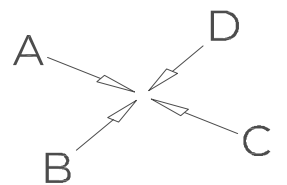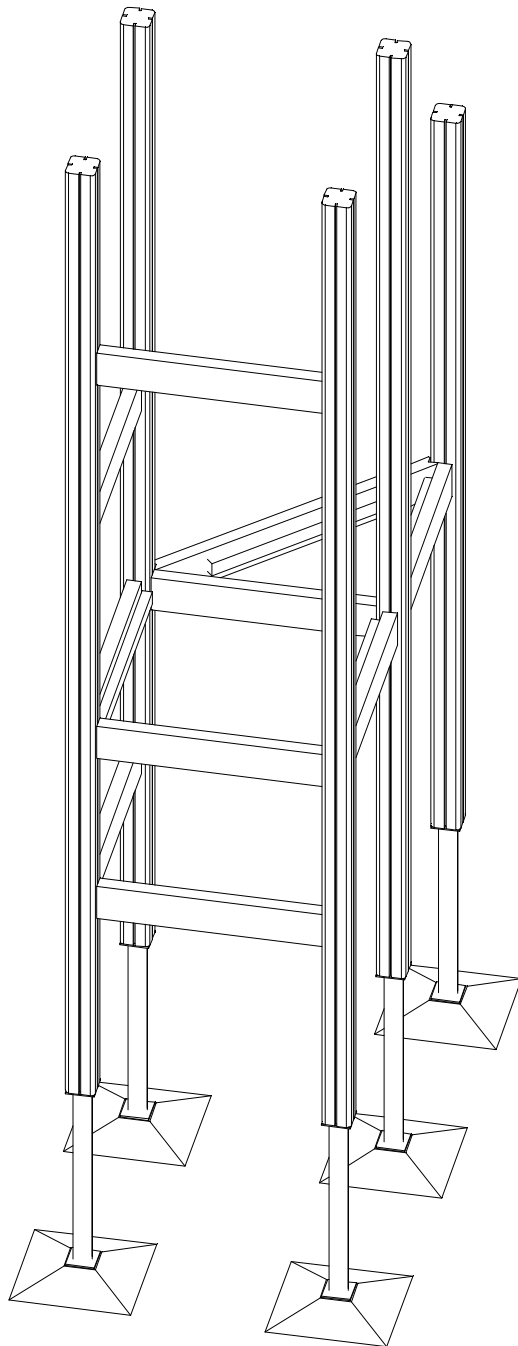

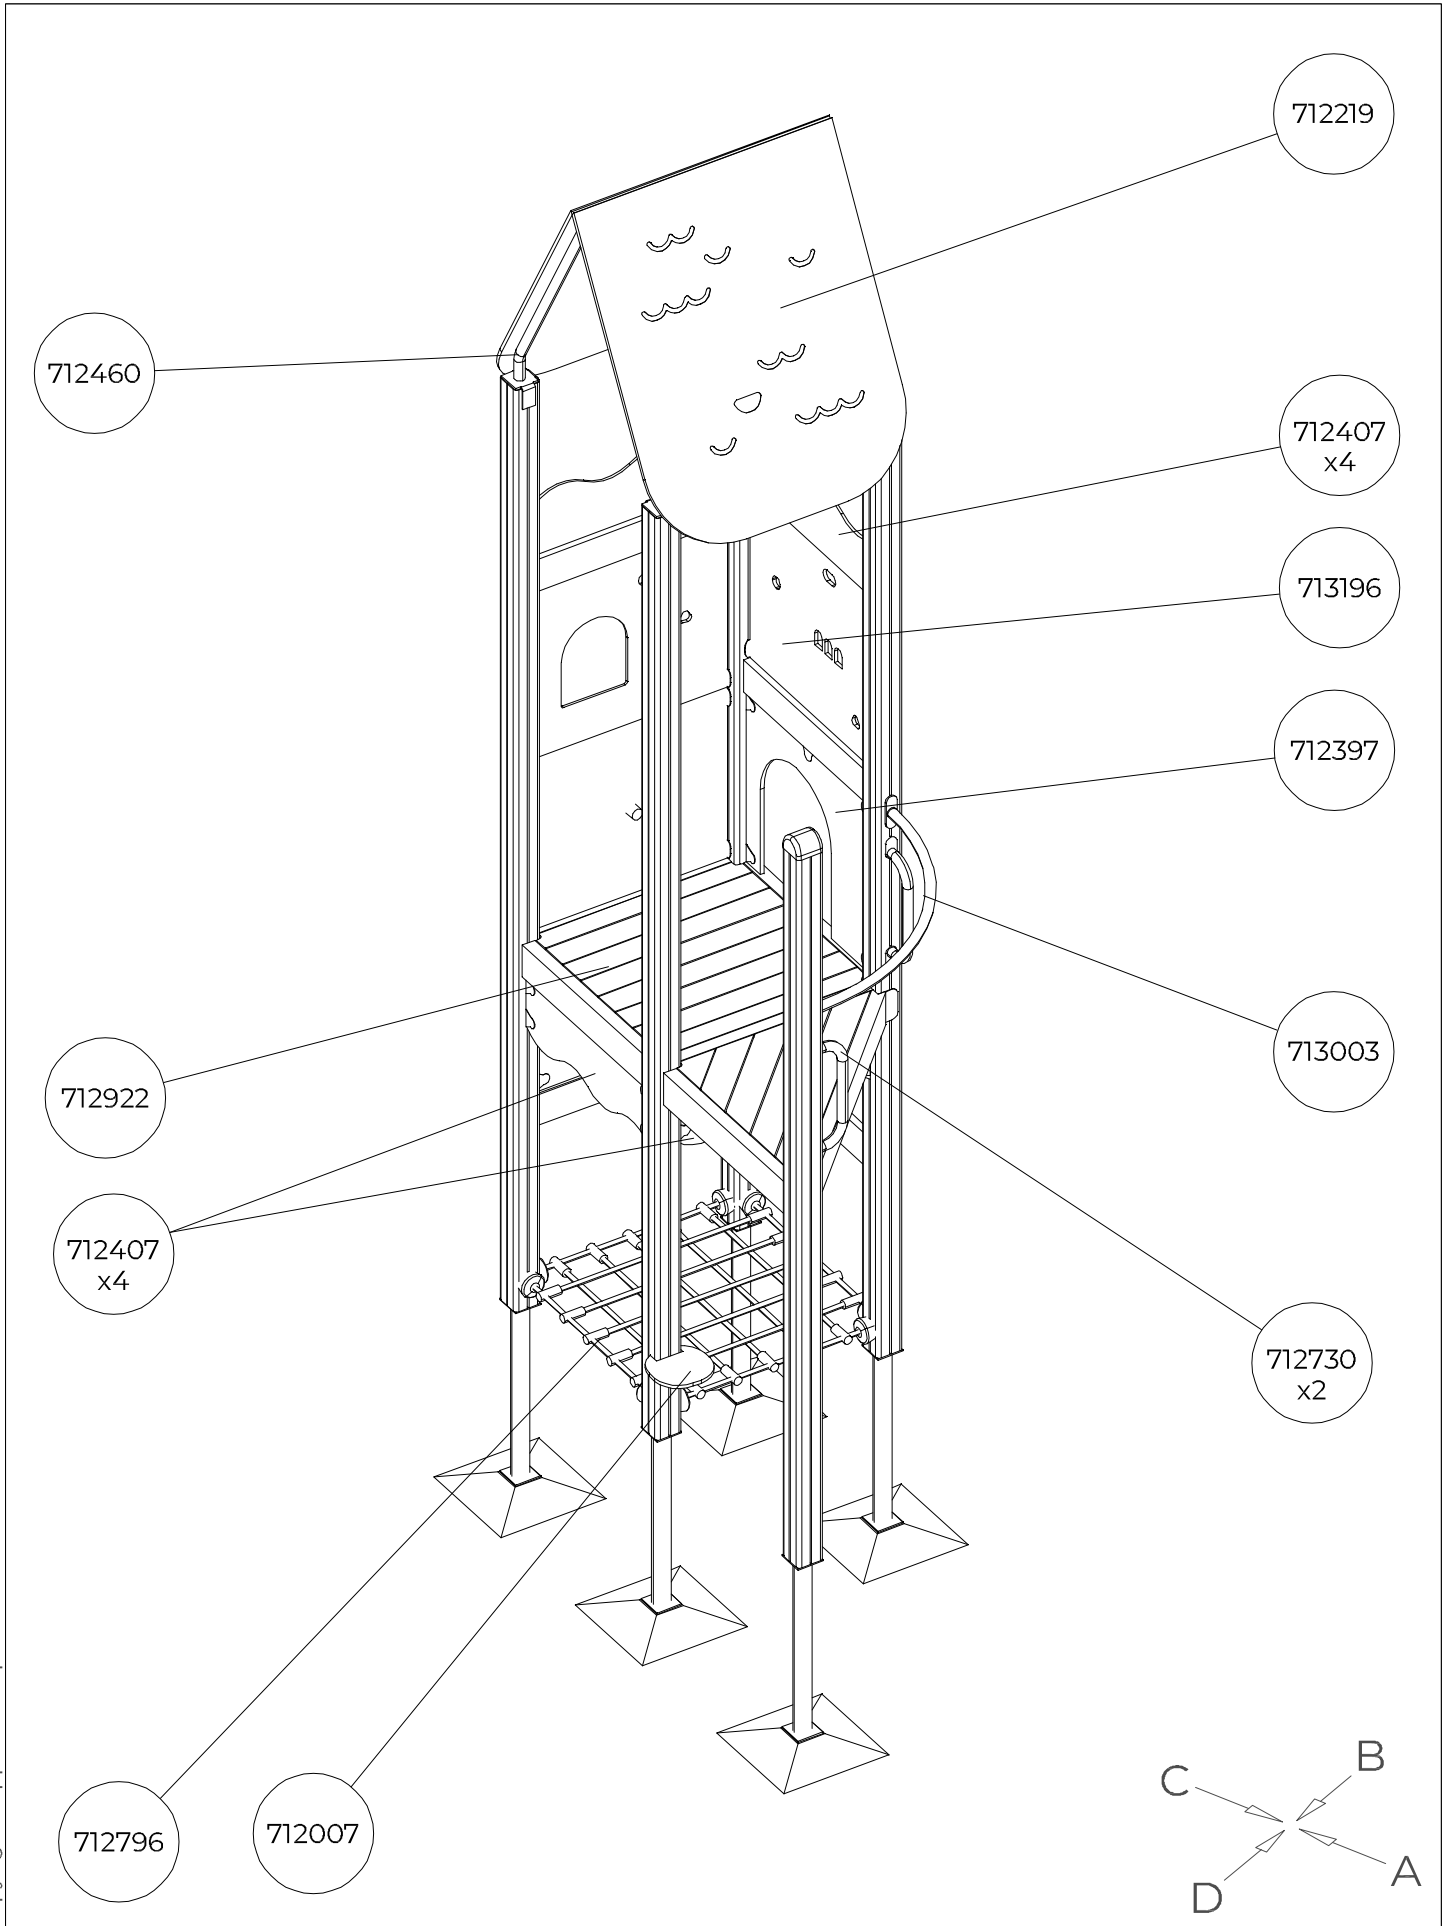


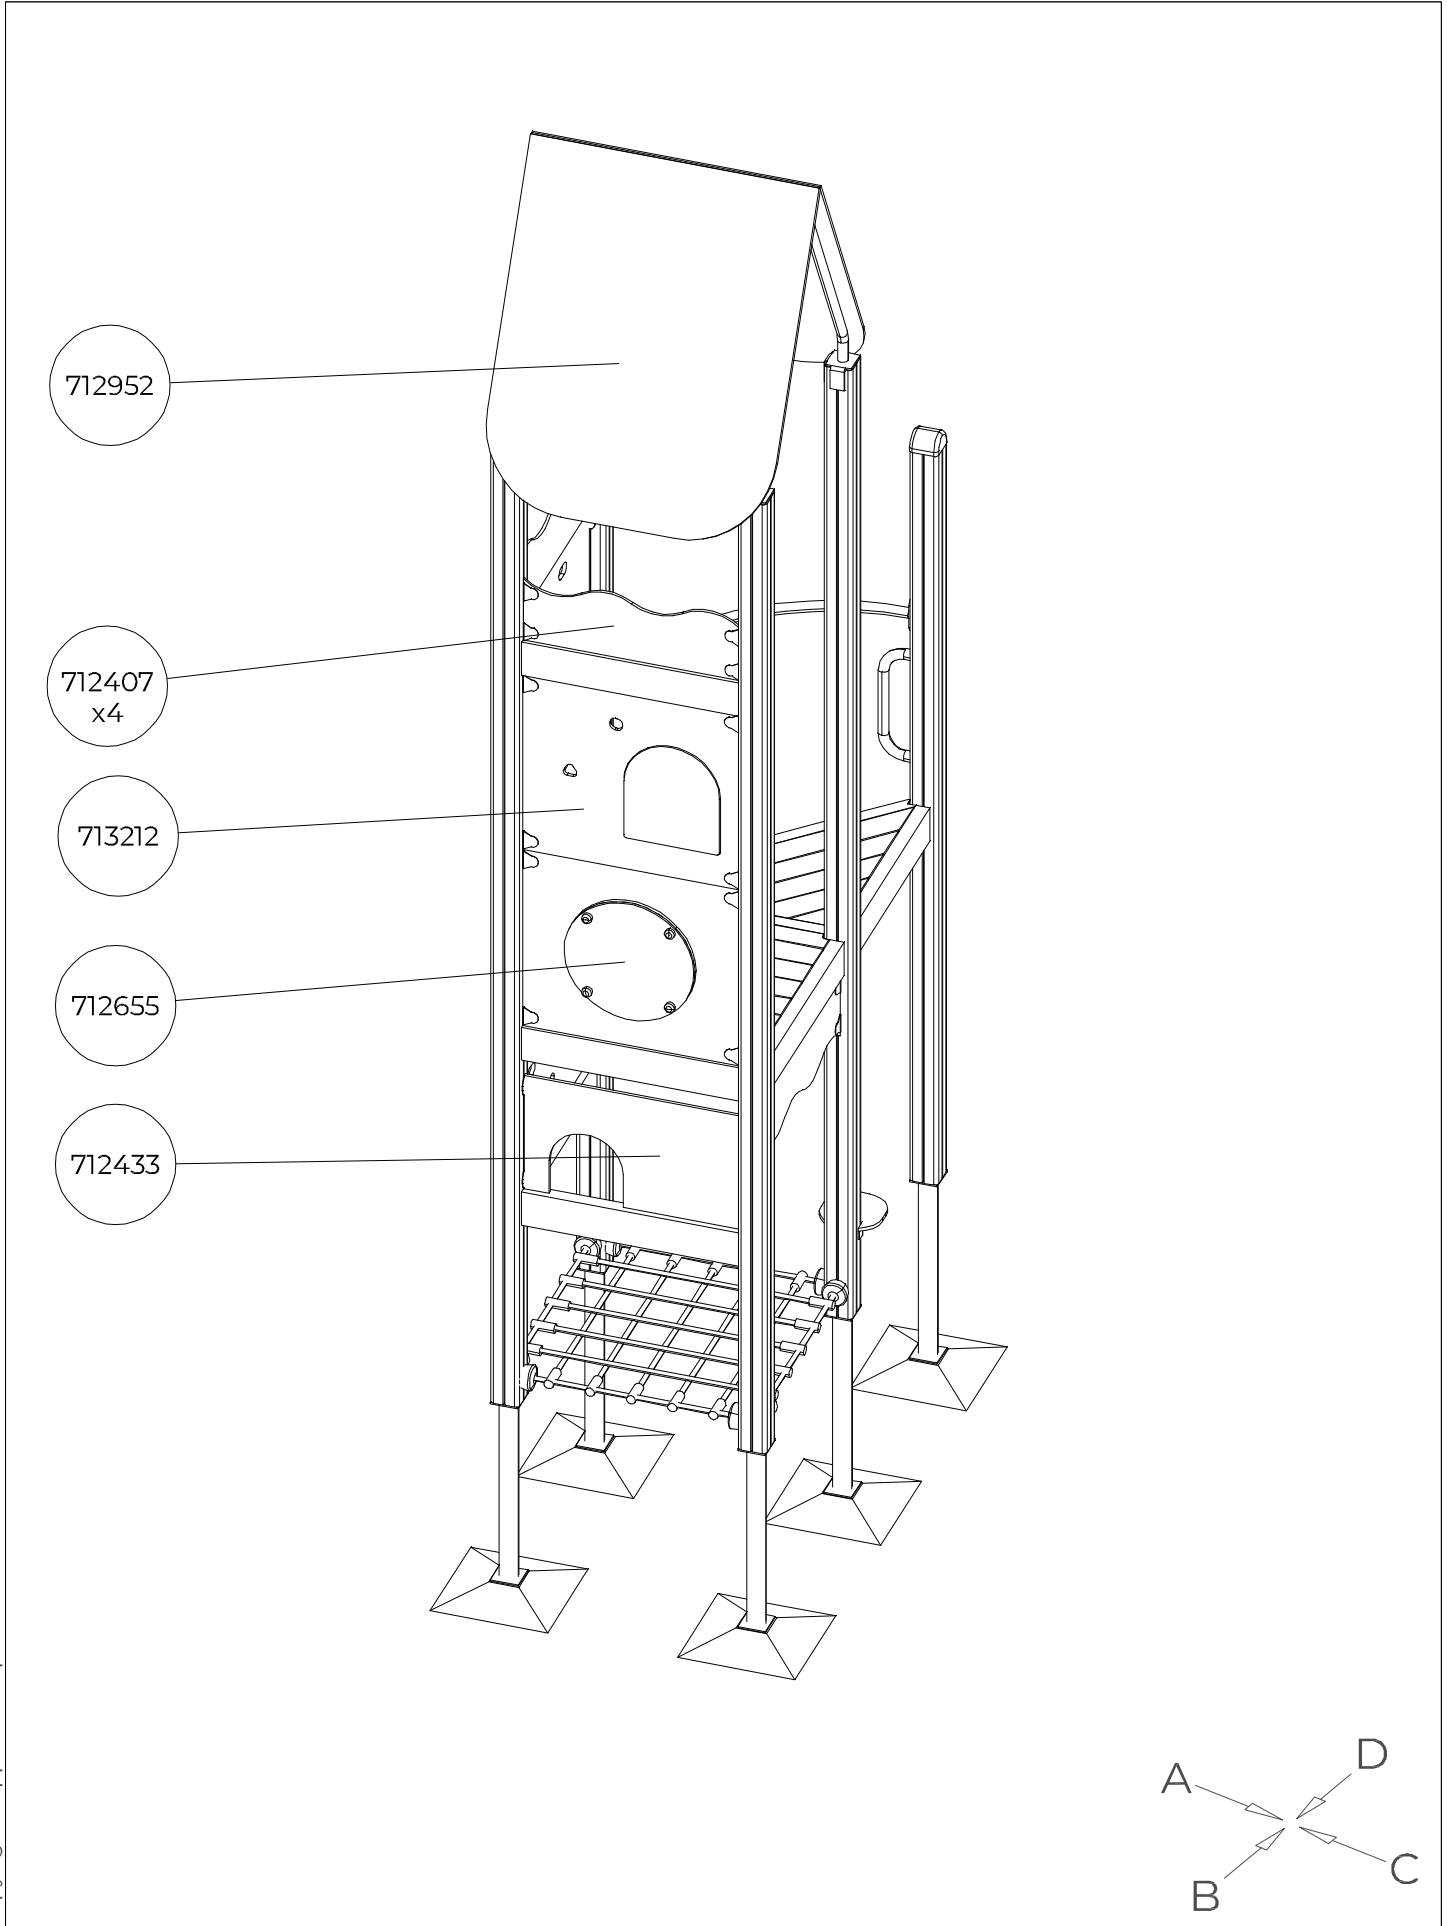


A

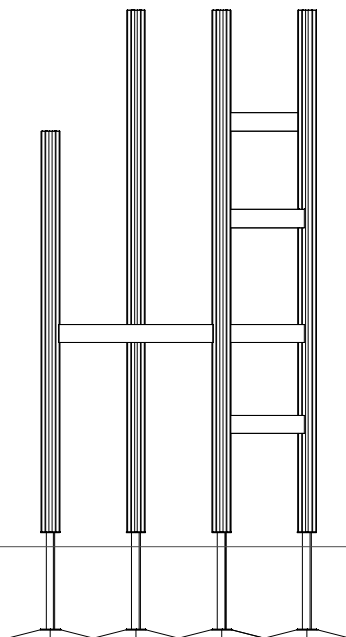


B


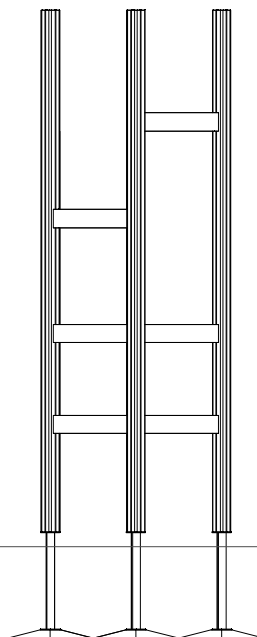

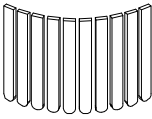

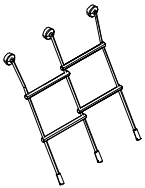
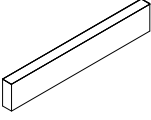
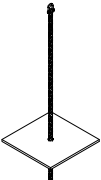
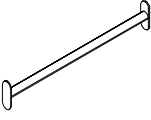
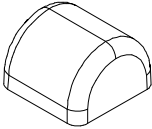
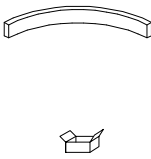
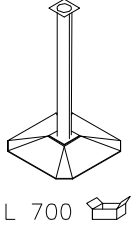
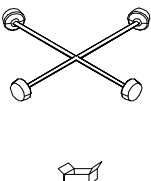
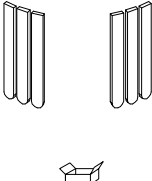




C


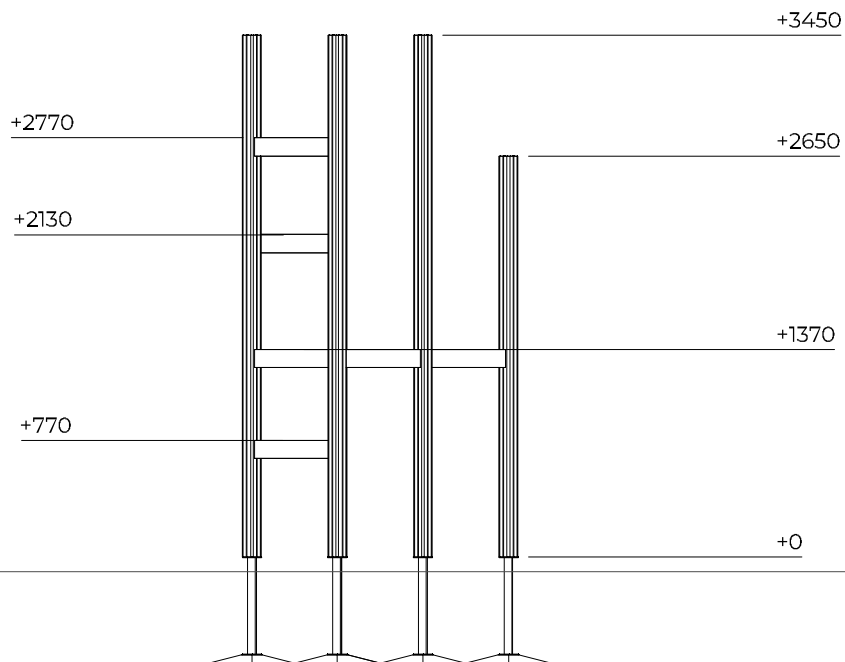




D

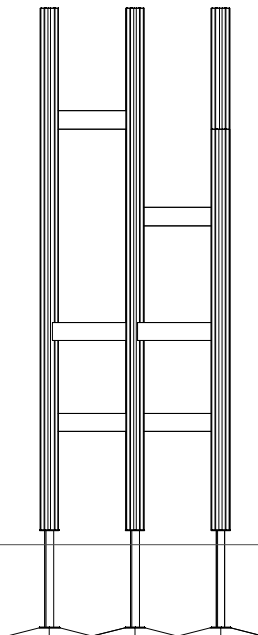


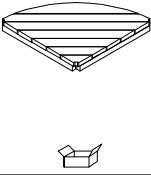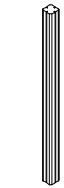710468-001	PCS 2	712031-001	PCS 2	712600	PCS 2	712629-001	PCS 2	712724-001	PCS 3	712743	PCS 1
		 L 1550						 L 1096			
712747-001	PCS 2	712752	PCS 3	712780	PCS 1	712788	PCS 2	712819-001	PCS 3	712889	PCS 2
 L 704				 L 704						 L 700	
713088	PCS 1	713352-001	PCS 1		PCS		PCS		PCS		PCS
											
	PCS		PCS		PCS		PCS		PCS		PCS
	PCS		PCS		PCS		PCS		PCS		PCS
	PCS		PCS		PCS		PCS		PCS		PCS
	PCS		PCS		PCS		PCS		PCS		PCS

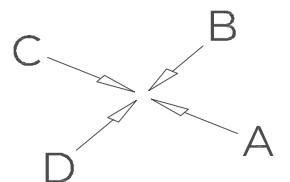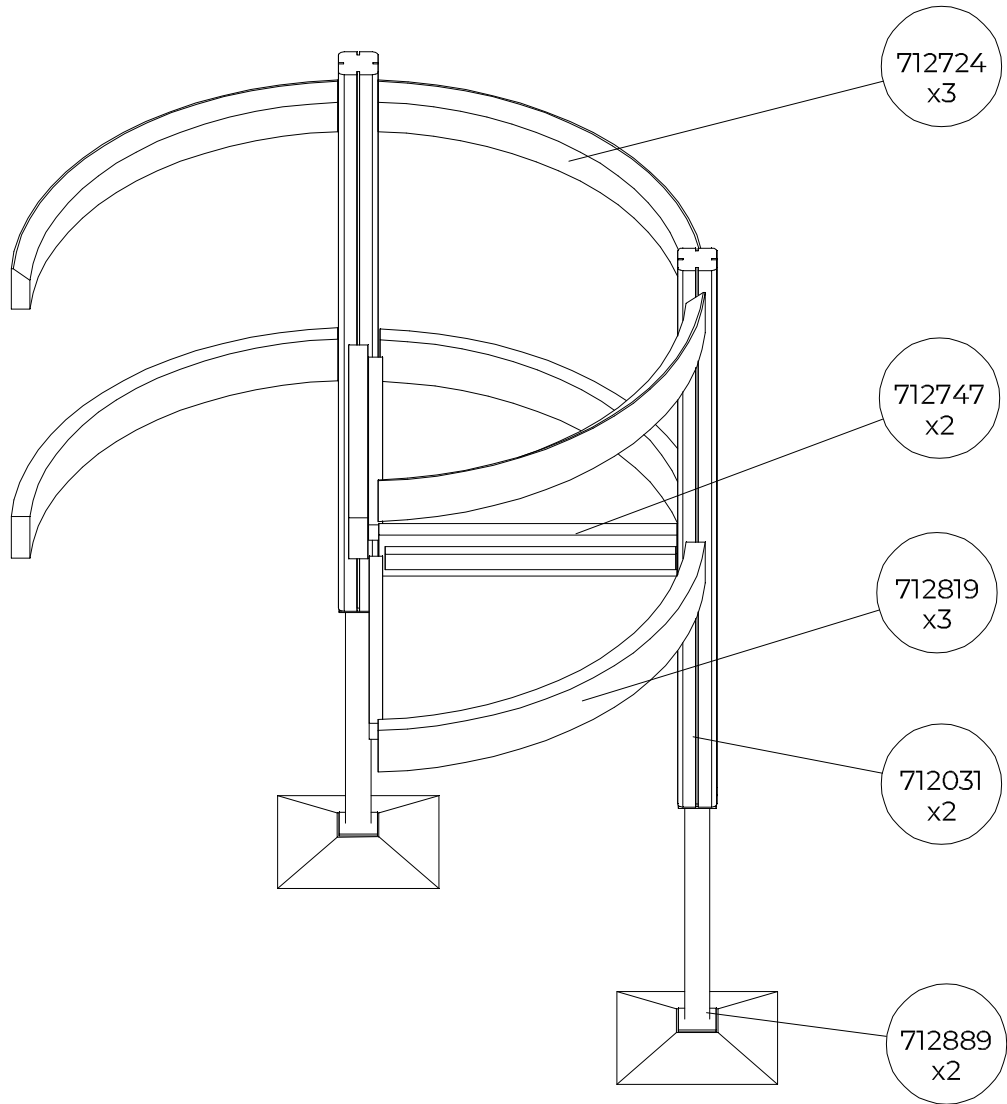


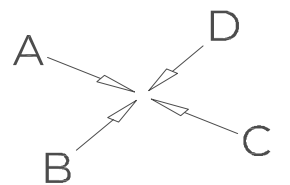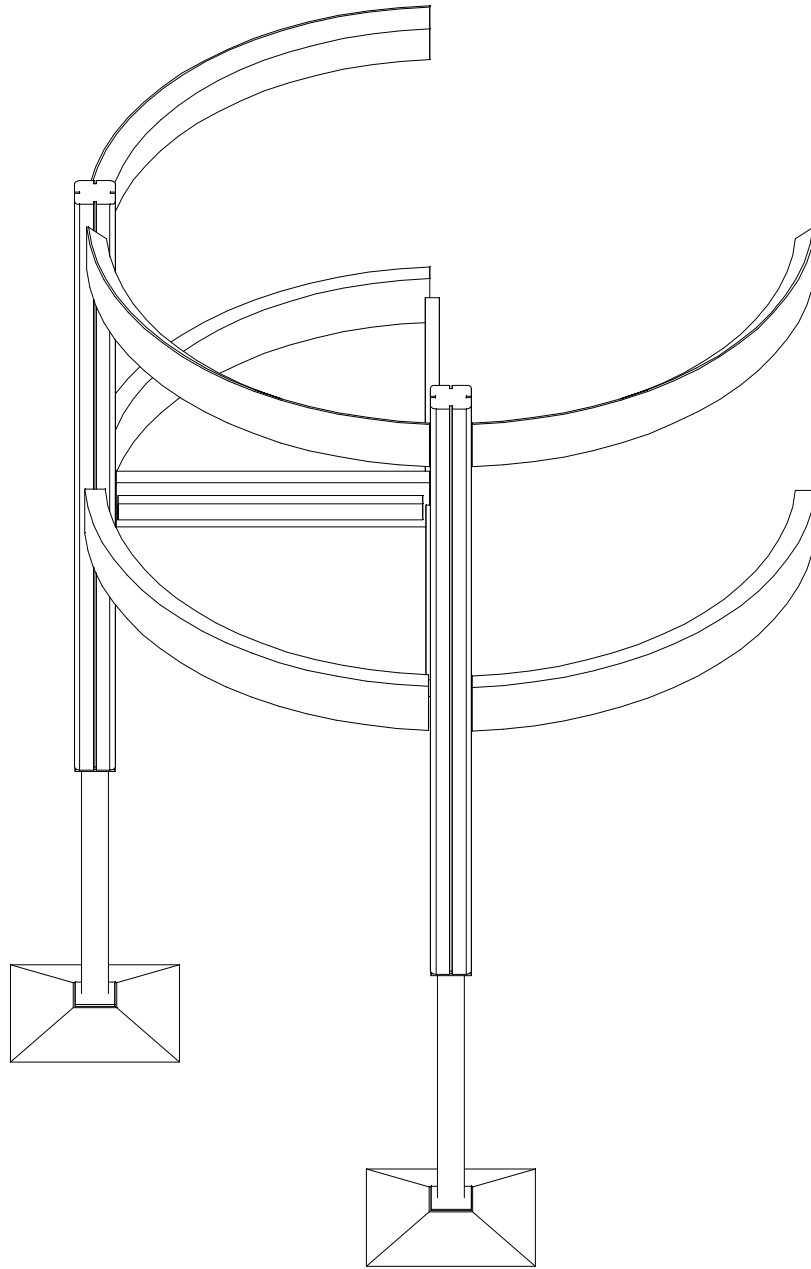

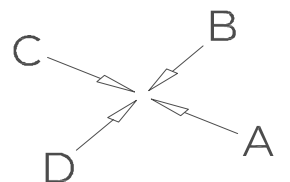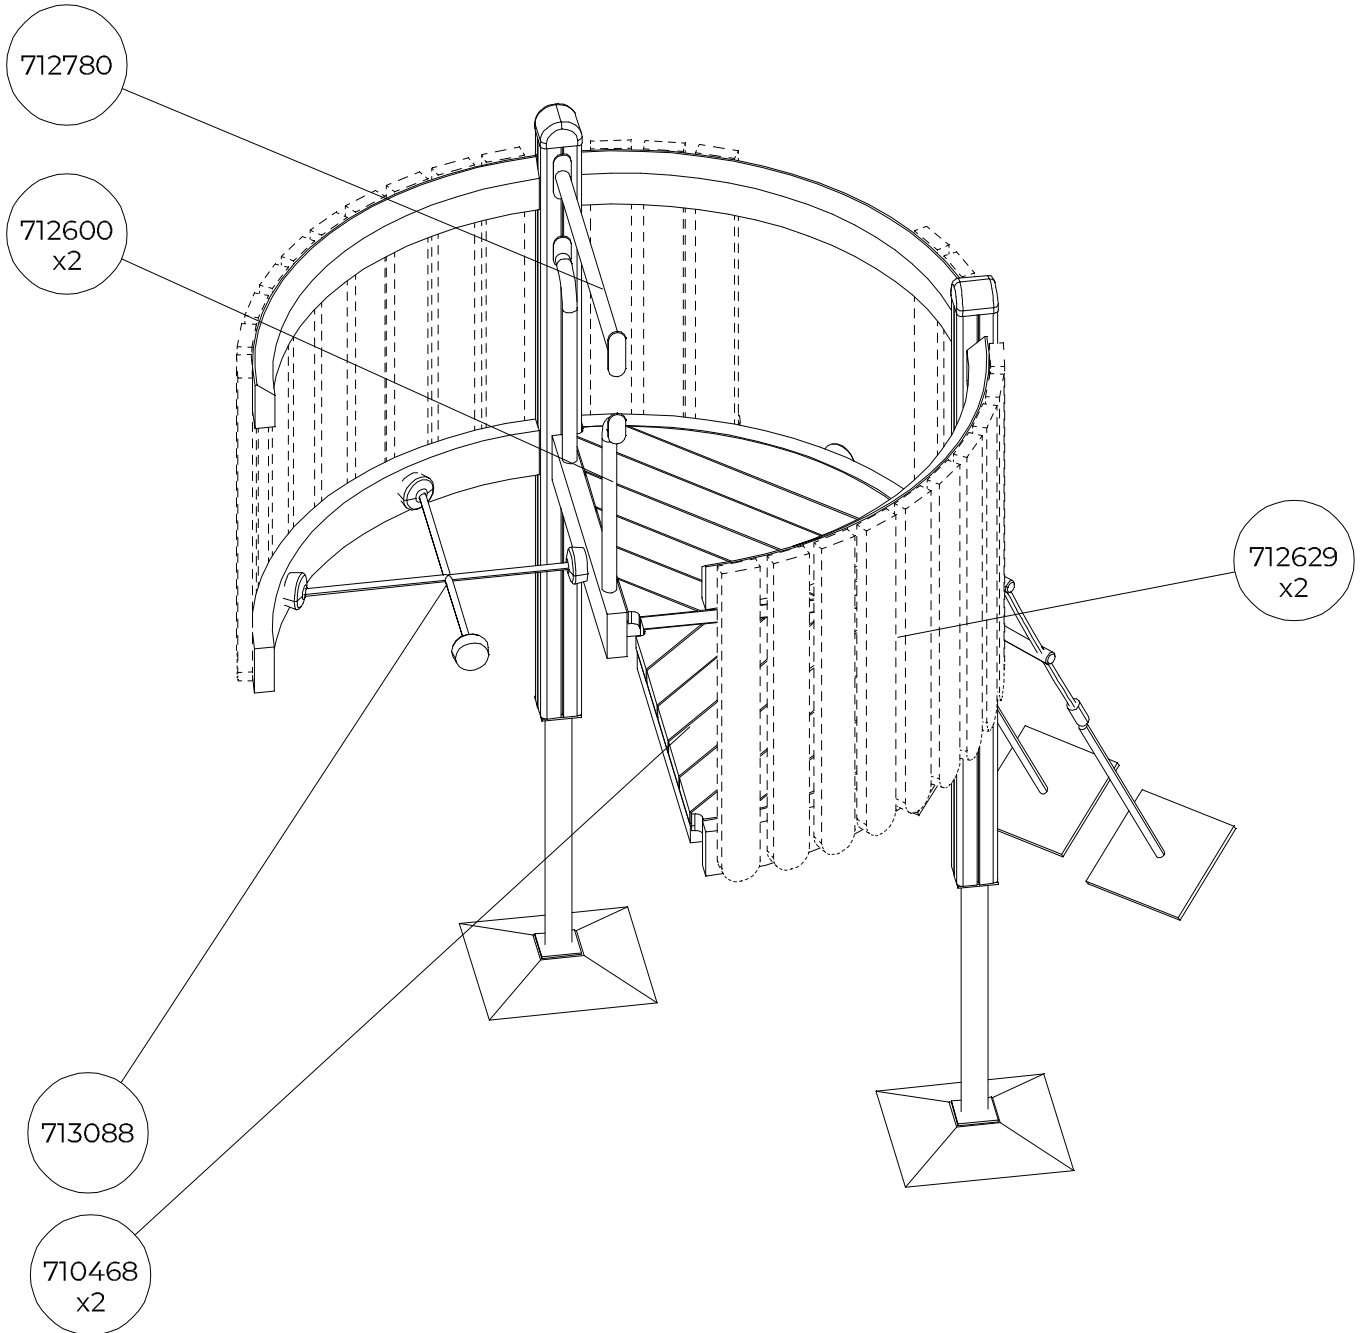


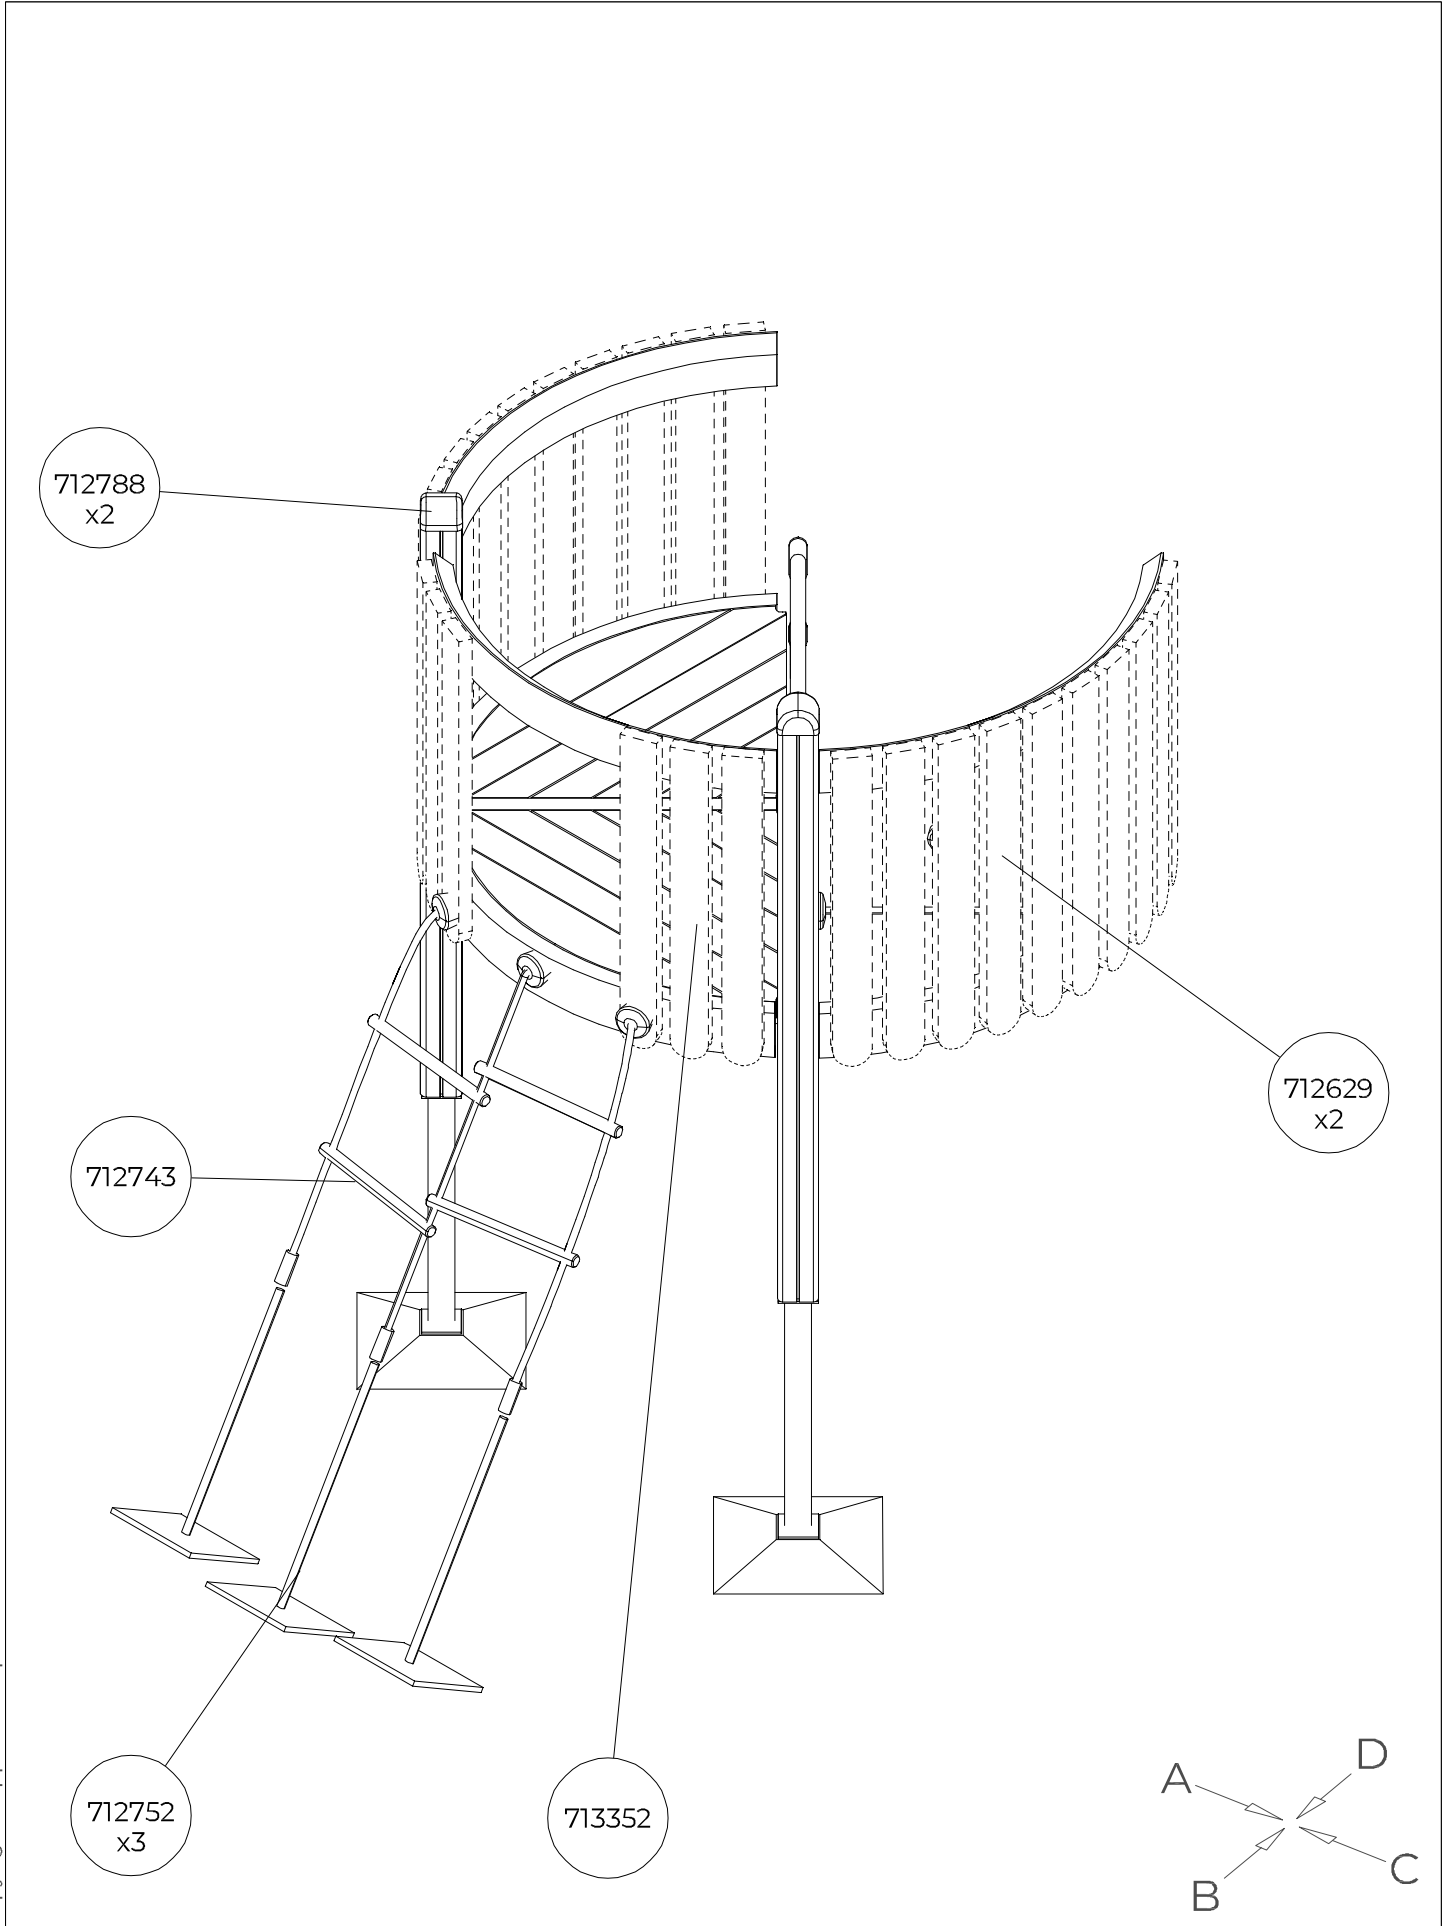


A

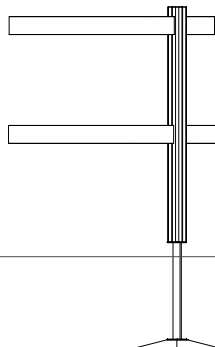

B

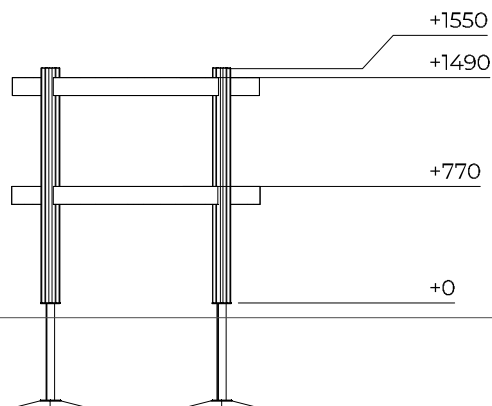

C

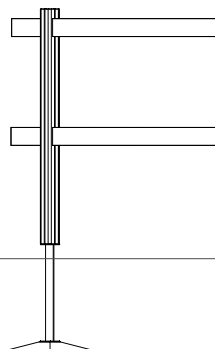

D

