

LAPPSET®

FINNO

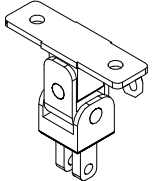
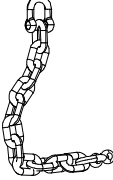
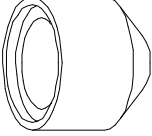
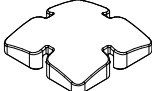
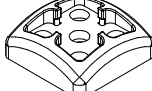
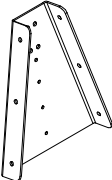
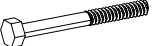
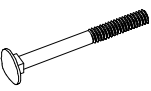
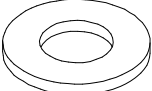
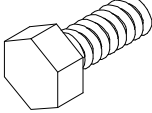
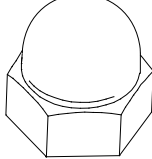
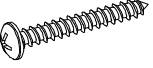
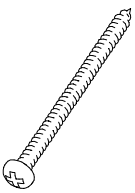
ASENNUSOHJE
MONTERINGSANSVISNING
INSTALLATION INSTRUCTION
AUFBAUANLEITUNG
NOTICE D'INSTALLATION

DATE: 28.6.2022

Q10234-2



DATE: 28.6.2022

702341  90x50	PCS 1	702533  118x78	PCS 1	703248 	PCS 1	710573  L2650	PCS 4	900965  M10	PCS 4	901958 	PCS 2
901959  L2940	PCS 1	902234  M12	PCS 4	903149  M12x30	PCS 4	903577 	PCS 2	905087  Ø44.5	PCS 12	905104  M10	PCS 16
905138 	PCS 4	905196 	PCS 4	905991 	PCS 2	906499  M12x110	PCS 4	909110  M12x120	PCS 12	909638  Ø20/10.5	PCS 8
909639  M10x25	PCS 4	909644  M12	PCS 16	911155  L650	PCS 4	980114  Ø4x20	PCS 4	980131  Ø6x60	PCS 16	980154  Ø24x13	PCS 28
	PCS		PCS		PCS		PCS		PCS		PCS
	PCS		PCS		PCS		PCS		PCS		PCS
	PCS		PCS		PCS		PCS		PCS		PCS

EN/AS Impact Area 19.1 m²

Grid size = 1000 mm

1:50

0 2

3860

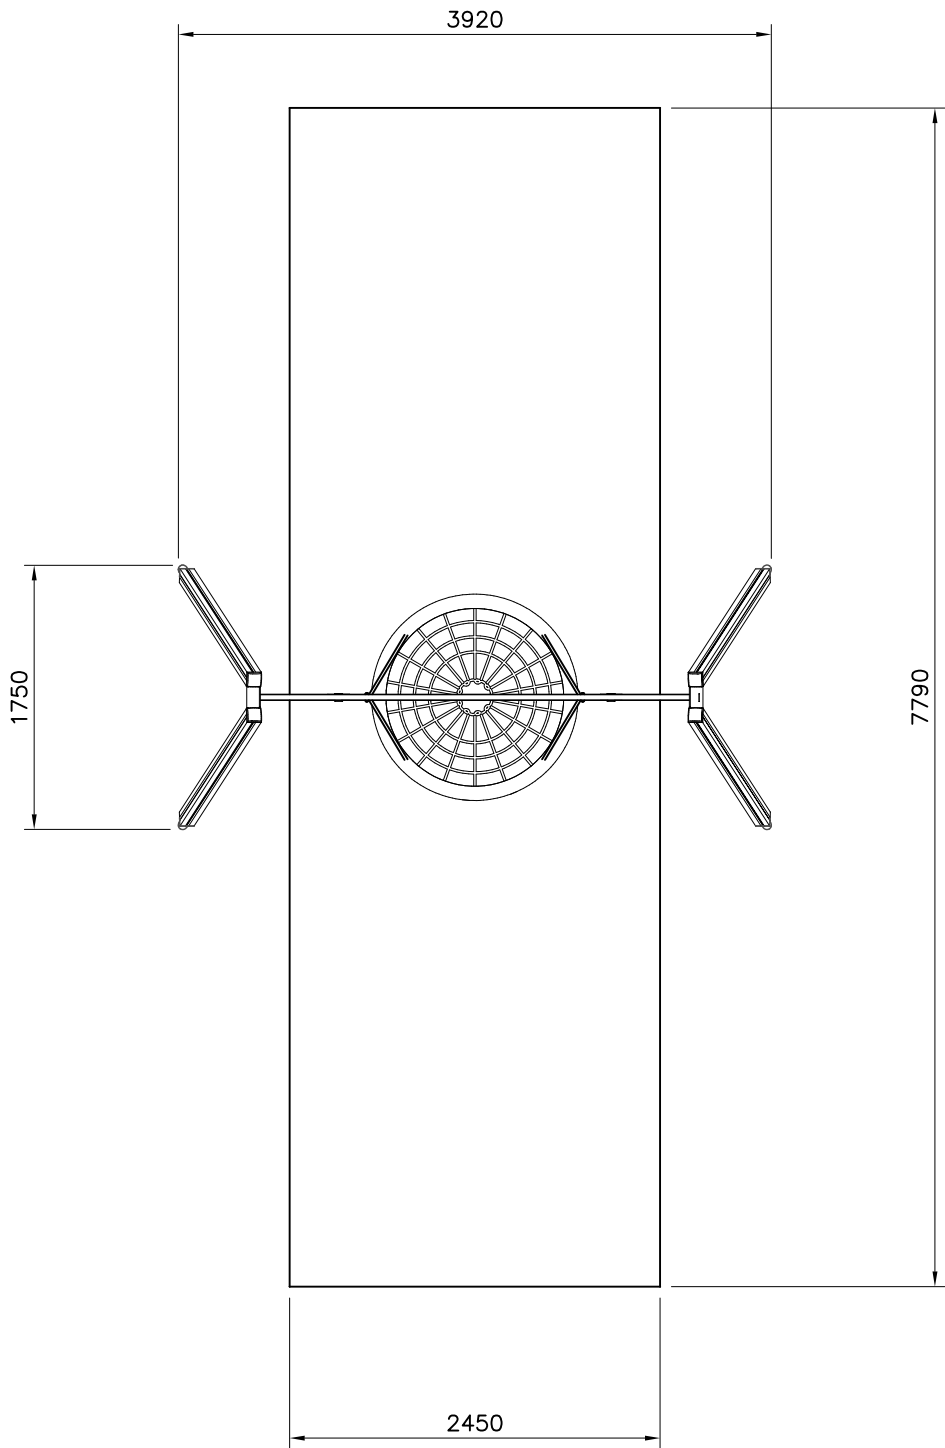
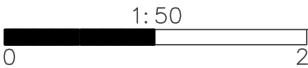
1690

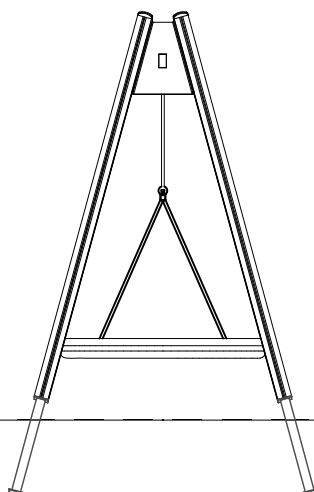
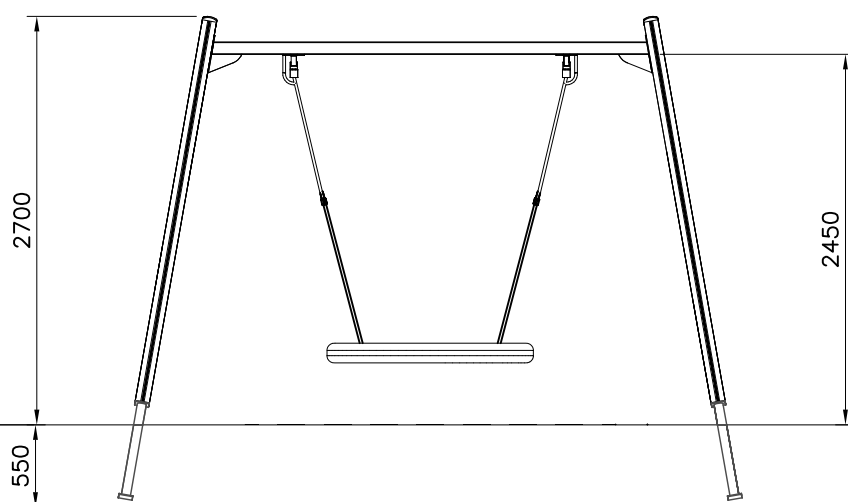
Concrete
600x600x250

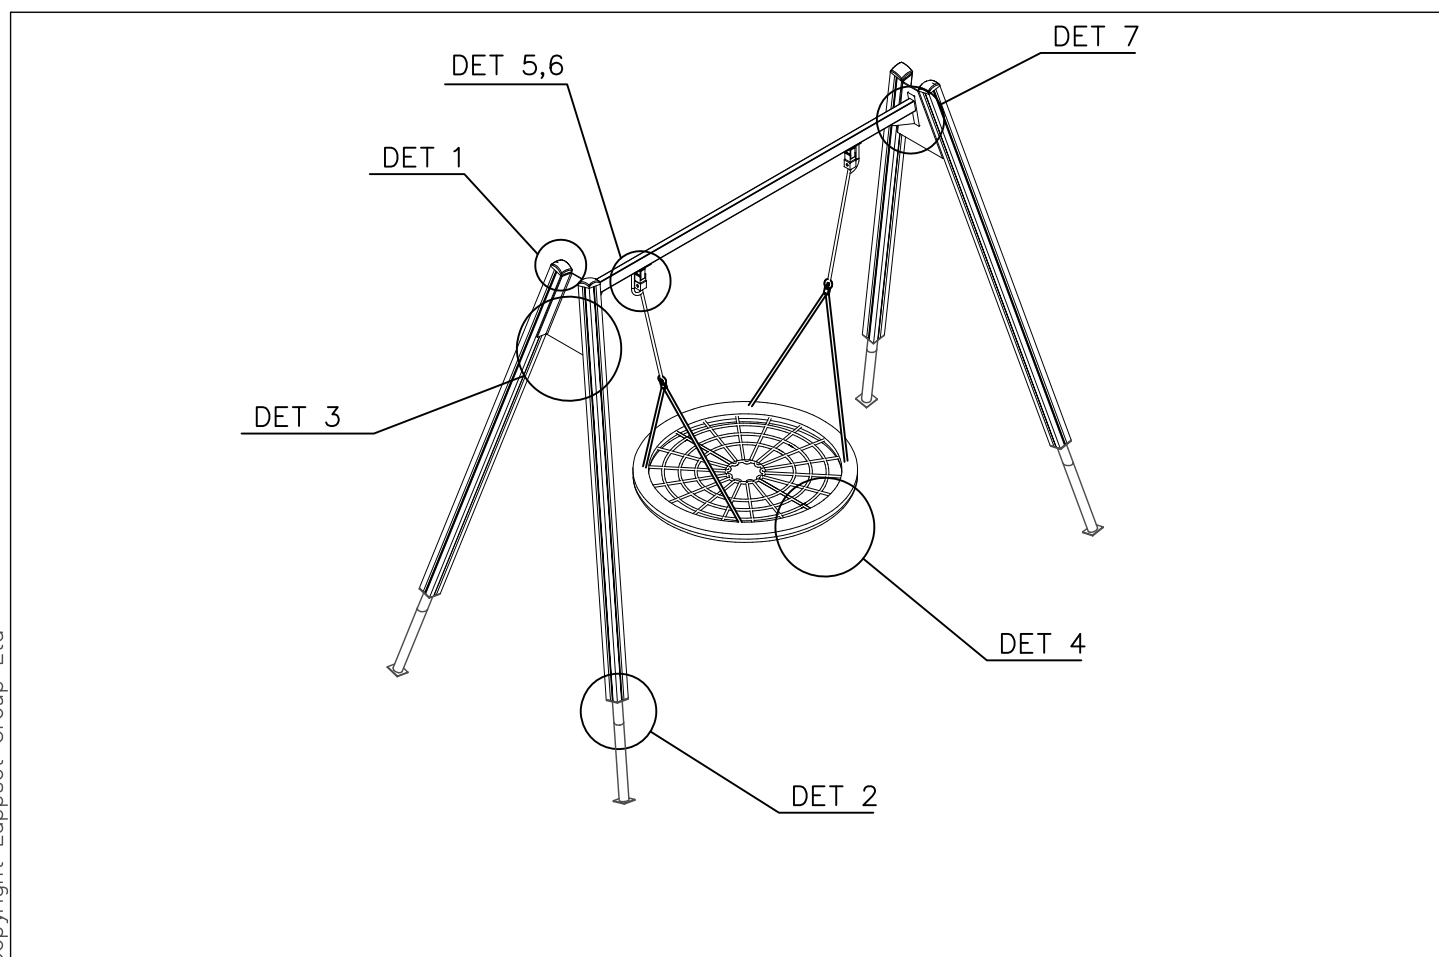
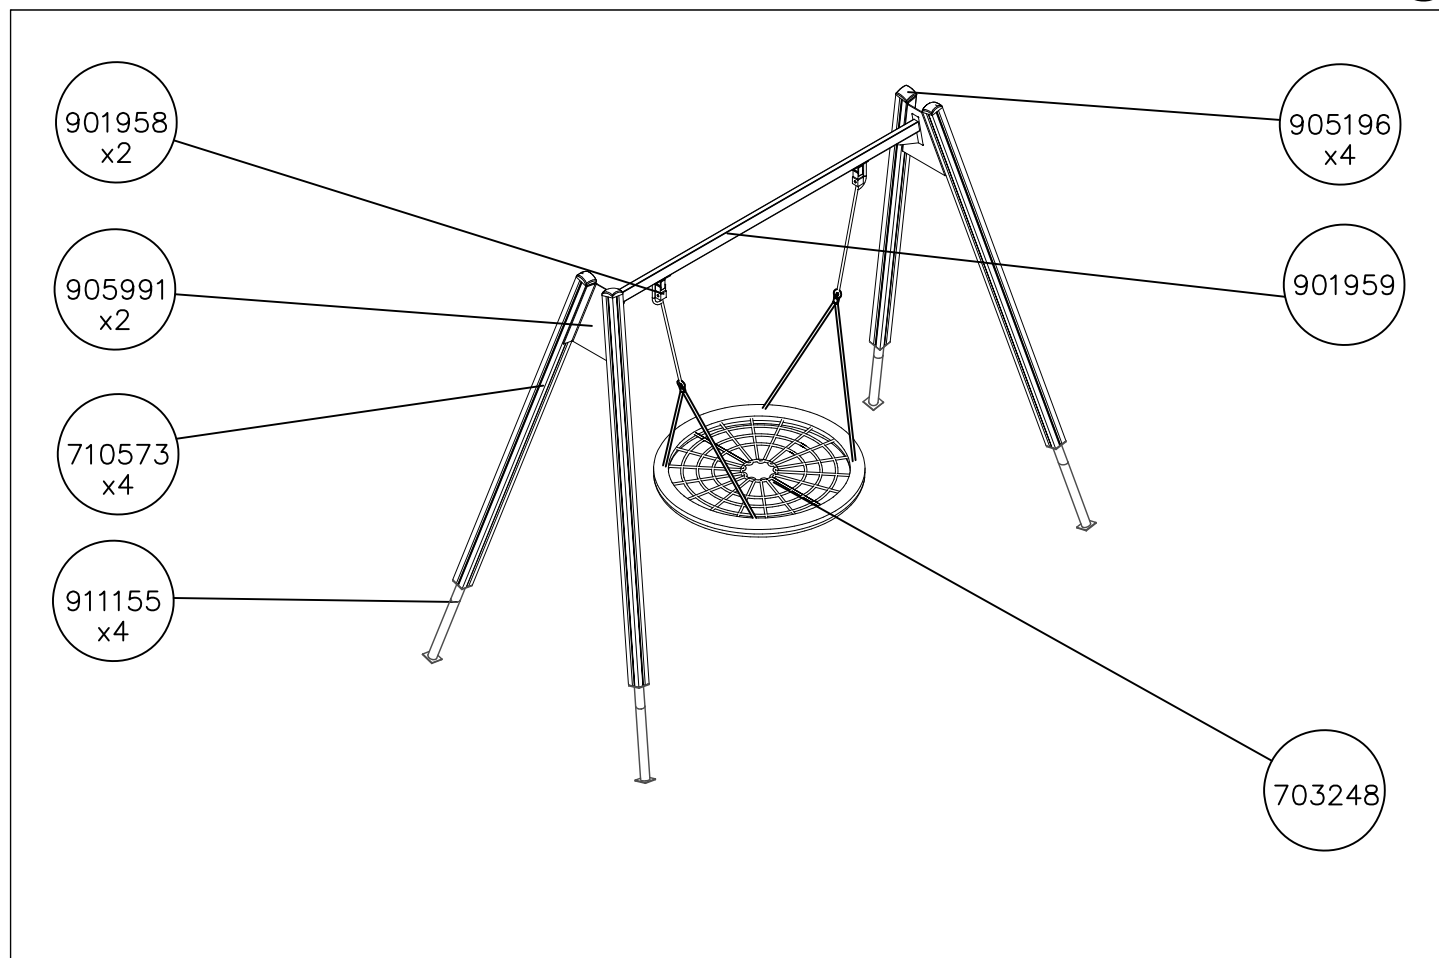
550

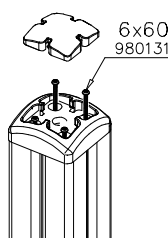
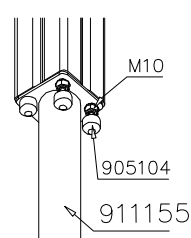
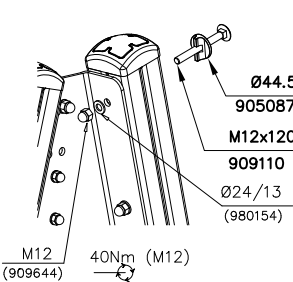
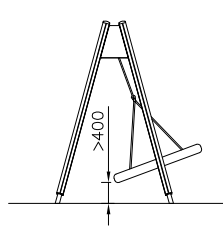
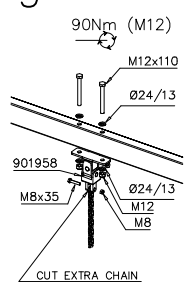
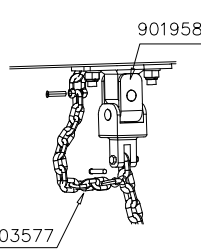
300

- EN/AS Impact Area 19.1 m2
- Falling Space 19.1 m2
- Max Falling Height 1400 mm







DET 1 	DET 2 	DET 3 	DET 4 
DET 5 	DET 6 		
DET 7 