




CLOVER

ASENNUSOHJE
MONTERINGSANSVISNING
INSTALLATION INSTRUCTION
AUFBAUANLEITUNG
NOTICE D'INSTALLATION

DATE: 26.5.2020


Q14801



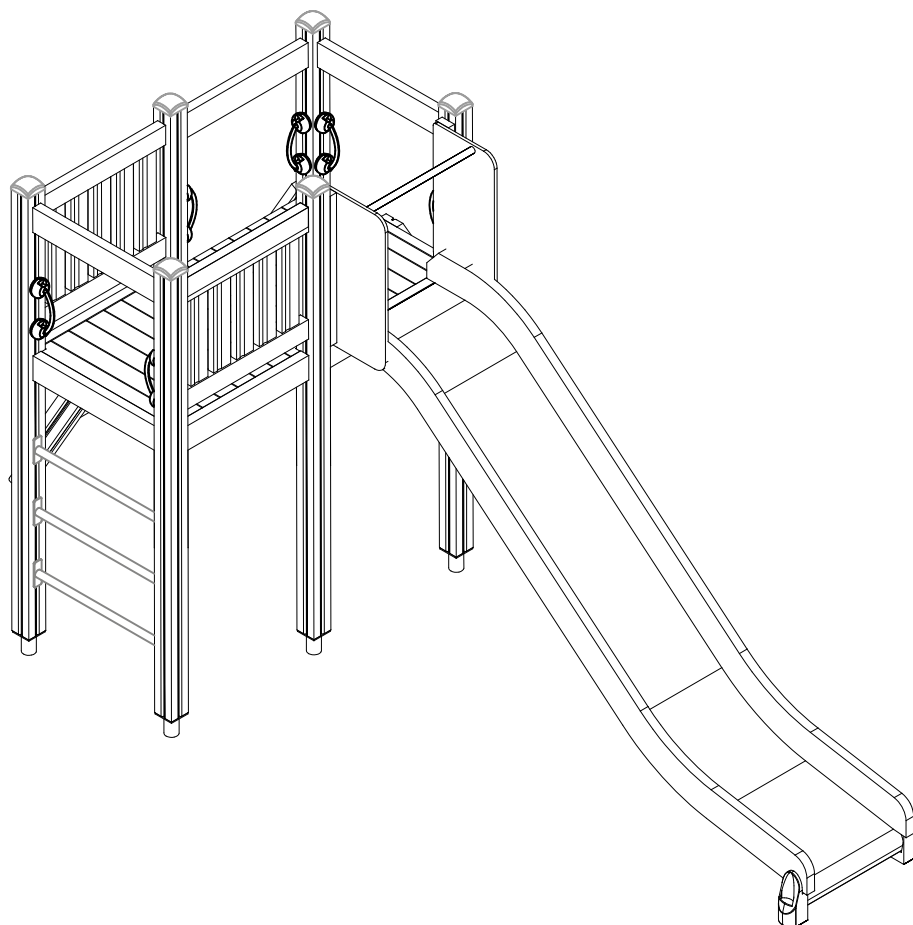


[illegible]


— EN/AS Impact Area 26.9 m²
- - - Falling Space 28.1 m²
Grid size = 1000mm



1:50
0 2


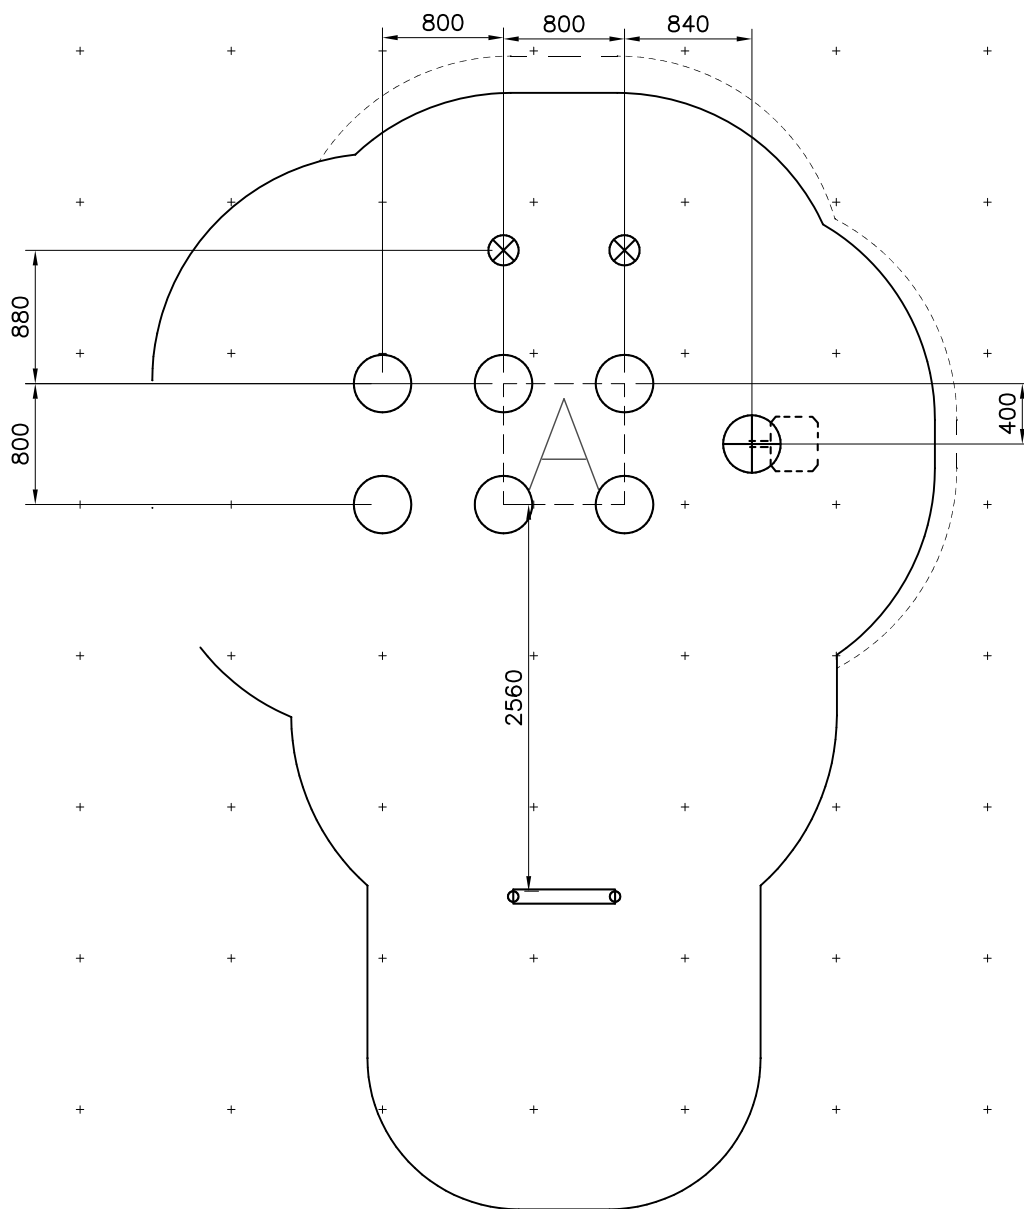


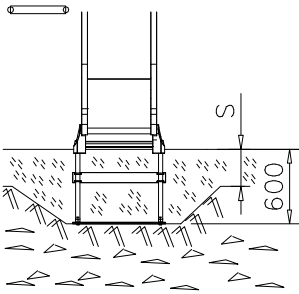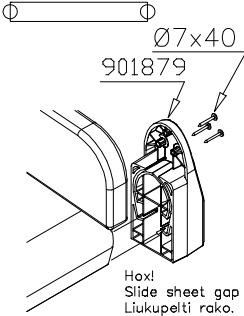
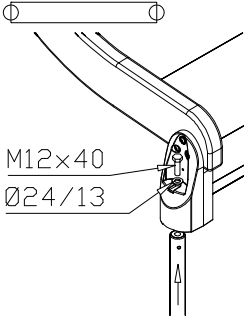
- EN/AS Impact Area 26.9 m²
- Falling Space 28.1 m²
- Max Falling Height 1470 mm



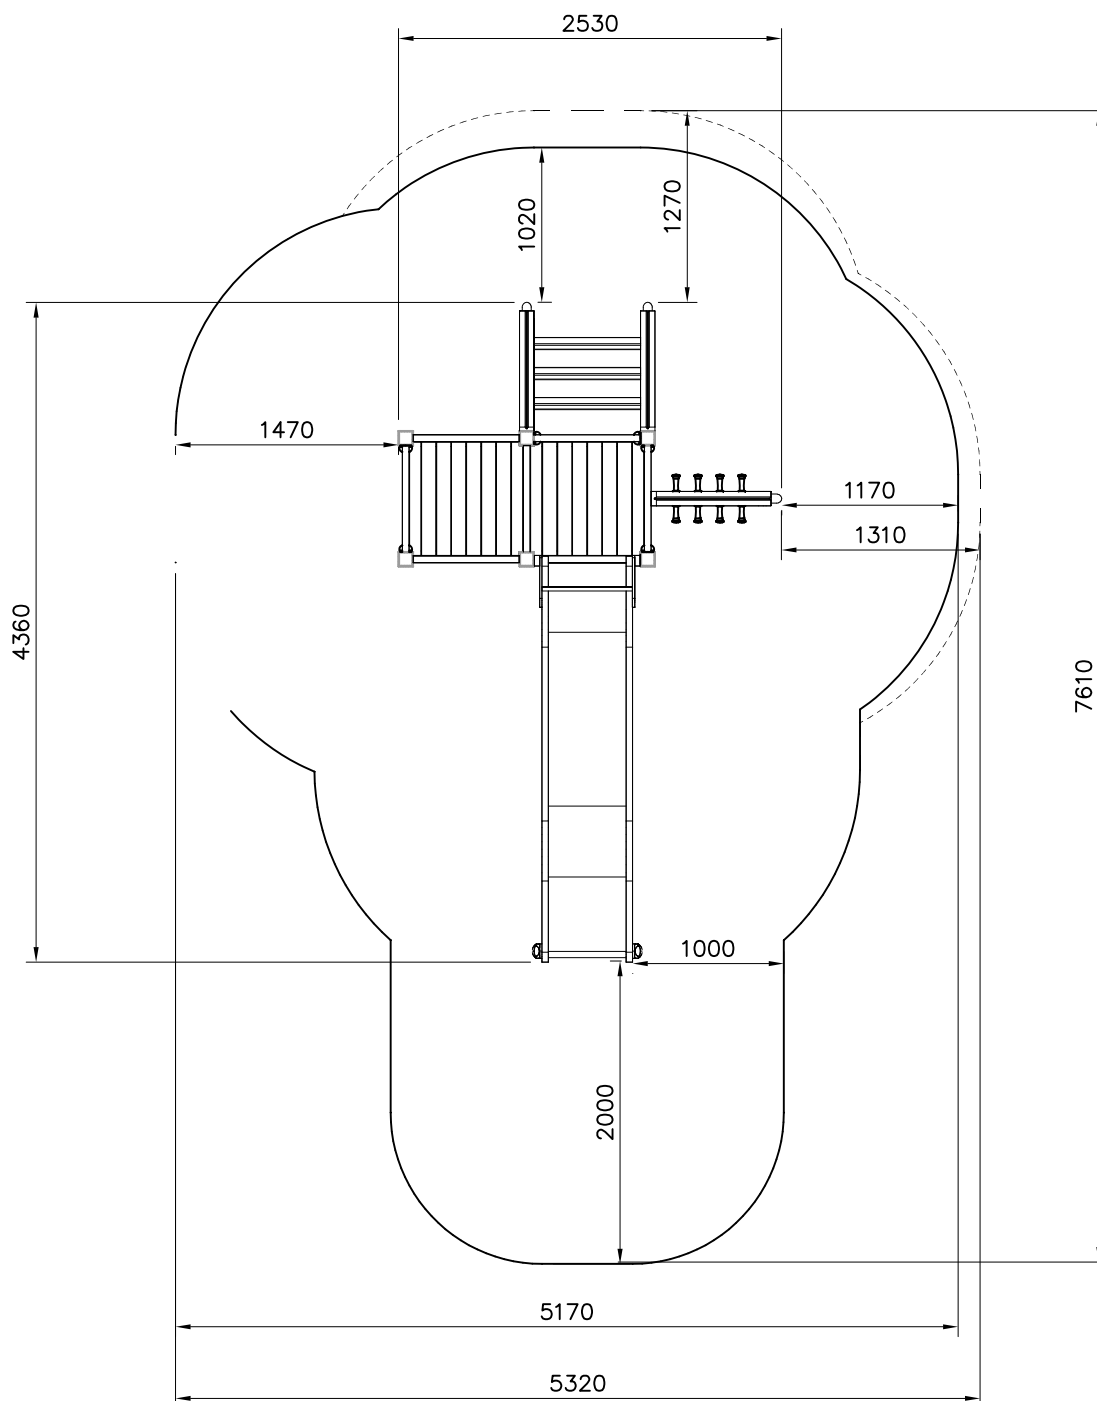

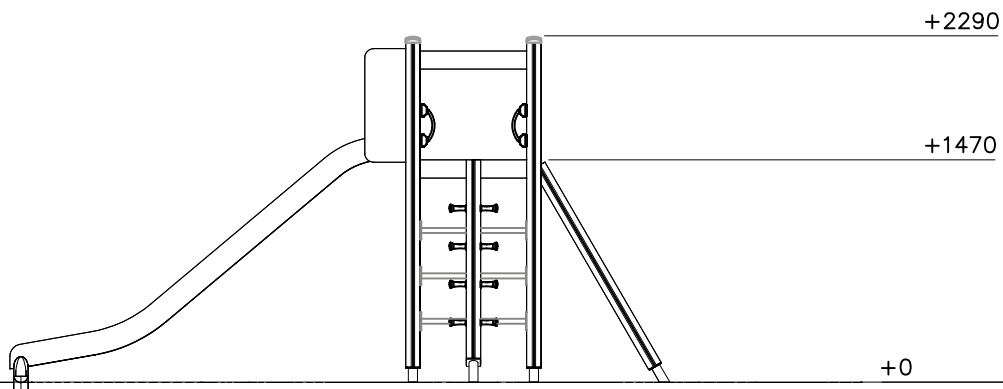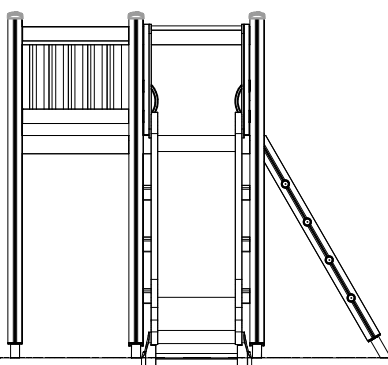

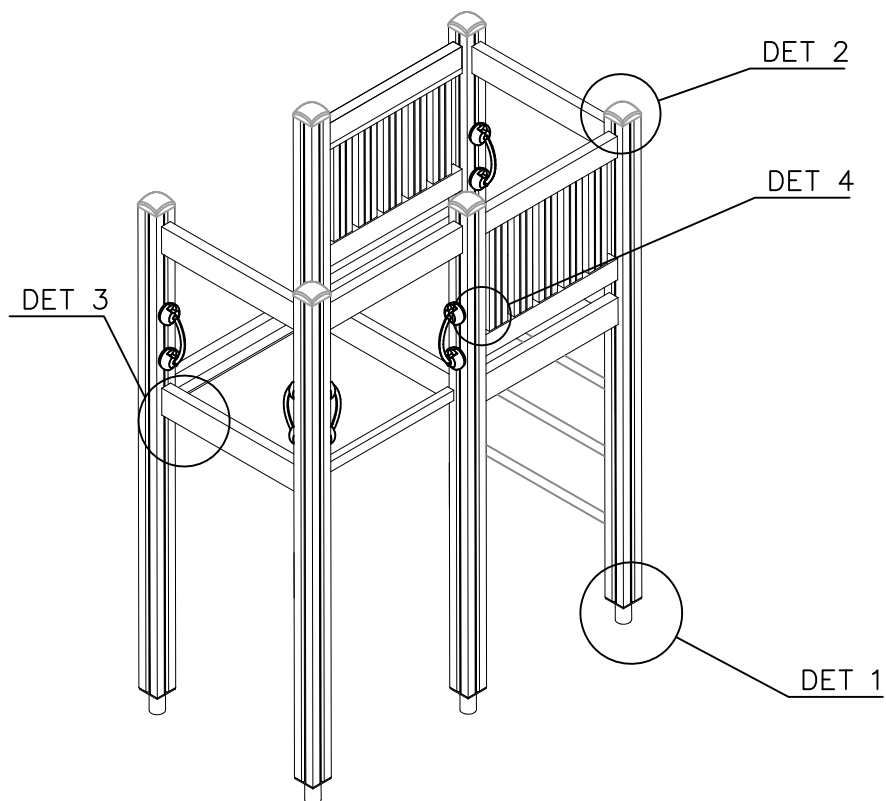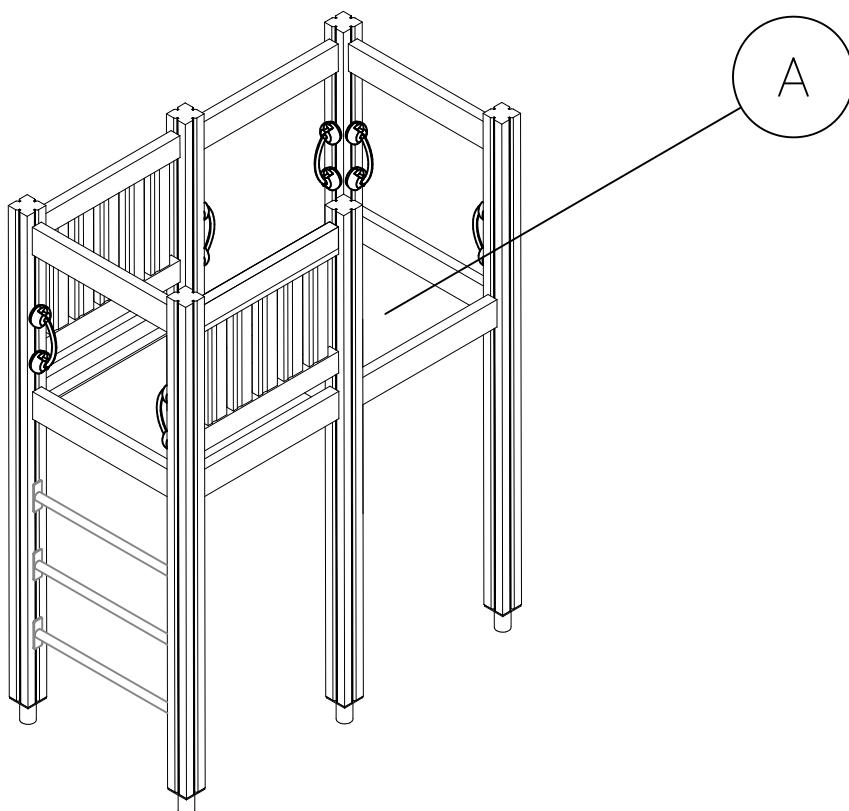
[illegible]

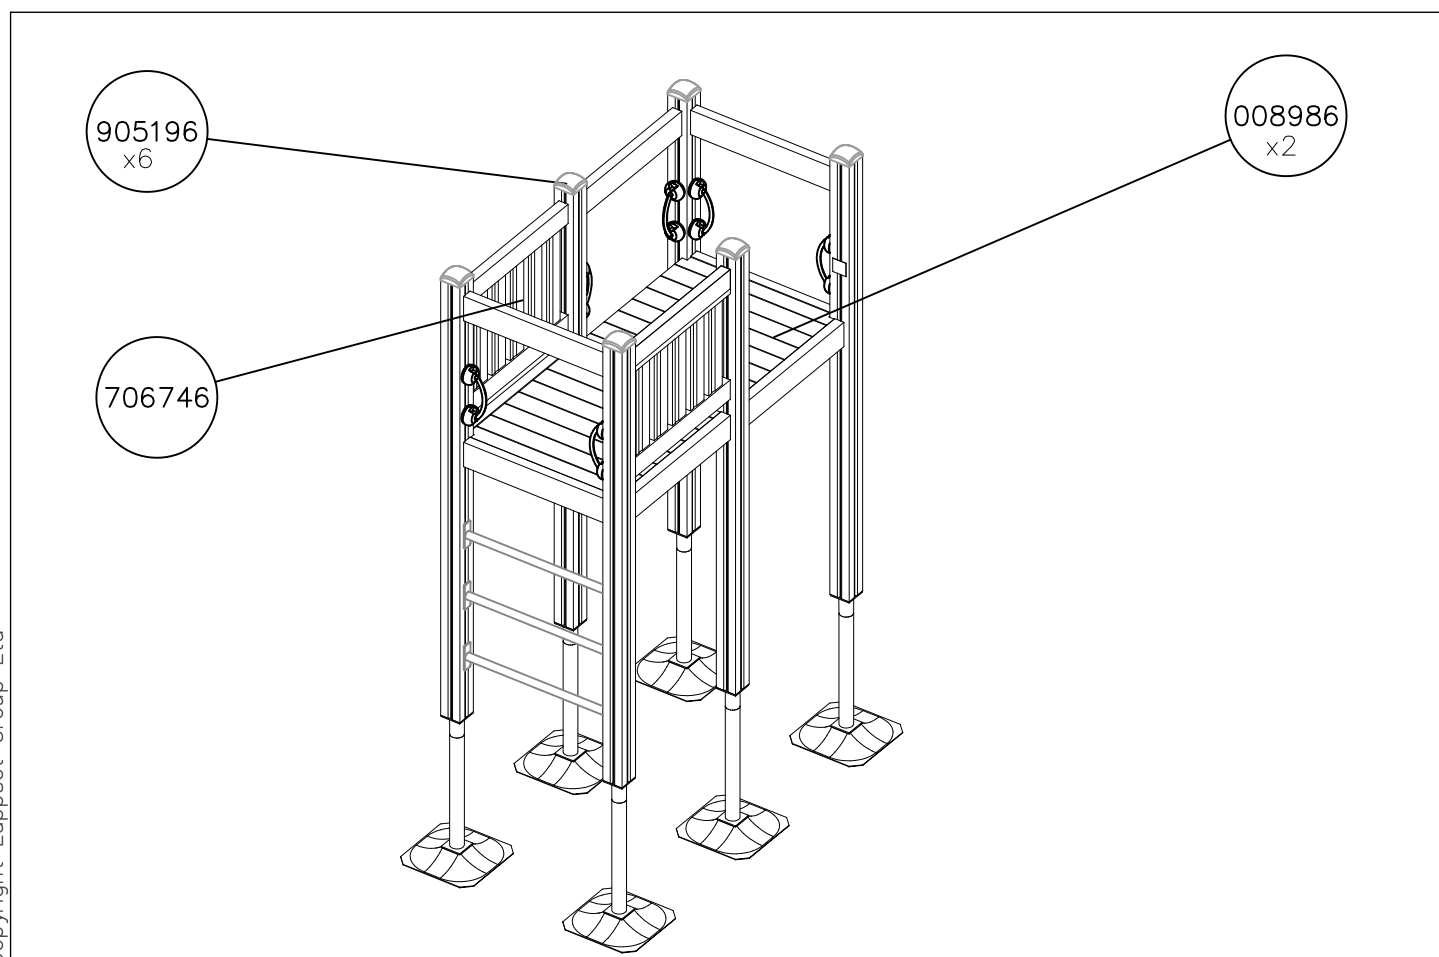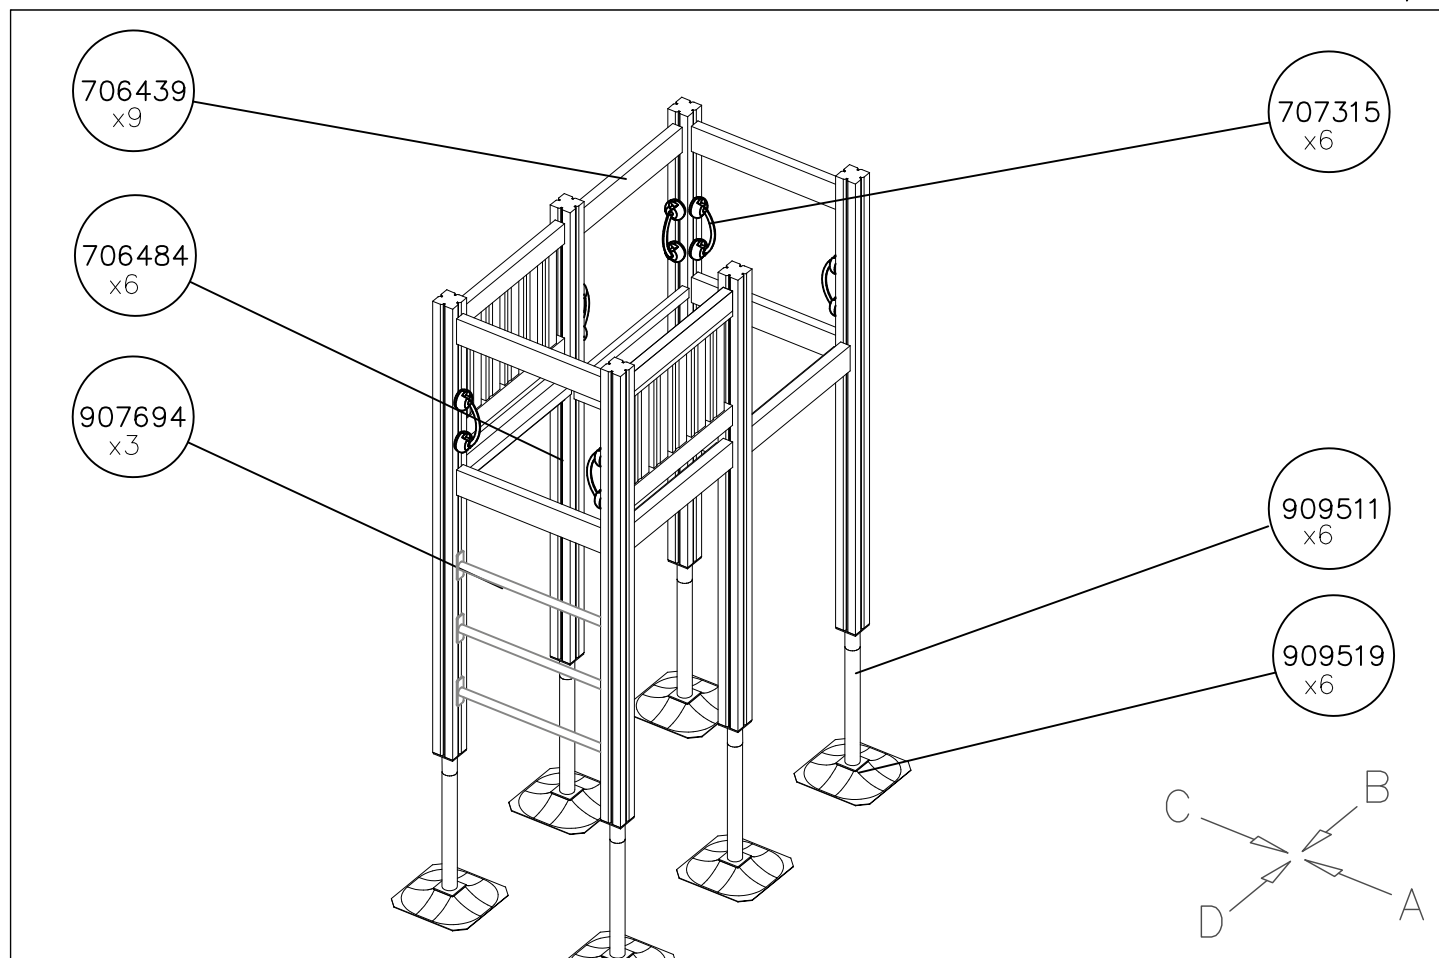




1:50


A

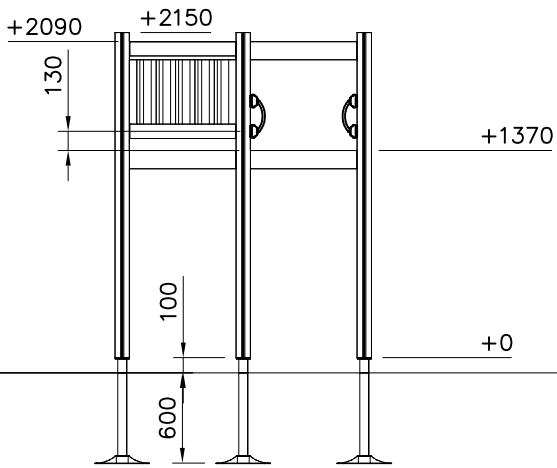


B

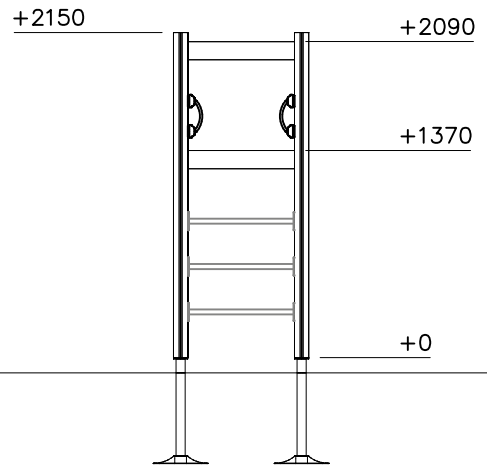

C

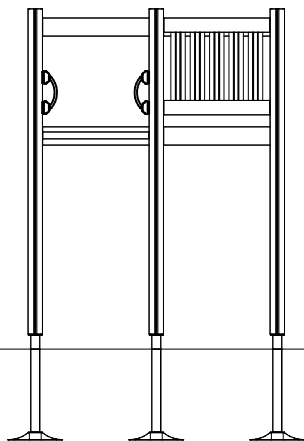

D

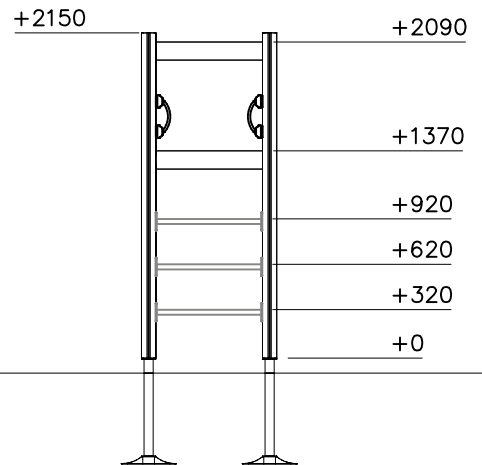

Max Falling Height 1470 mm

