


# **LAPPSET®**

## **THEME**















ASENNUSOHJE  
MONTERINGSANSVISNING  
INSTALLATION INSTRUCTION  
AUFBAUANLEITUNG  
NOTICE D'INSTALLATION

DATE: 30.6.2021

## **Q15644**

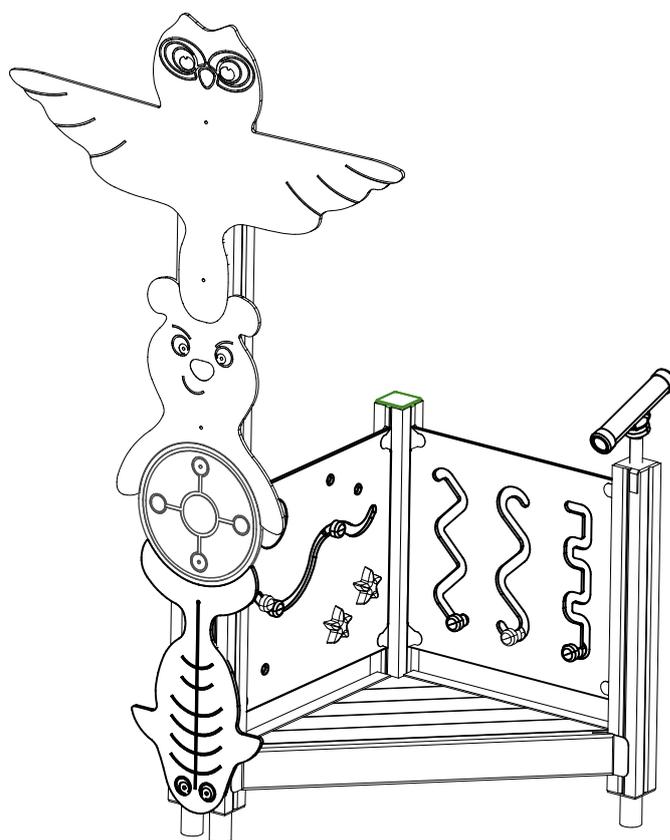


DATE: 30.6.2021

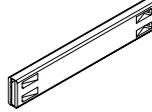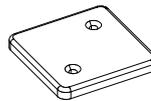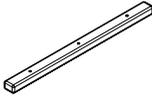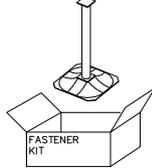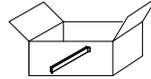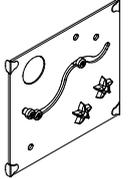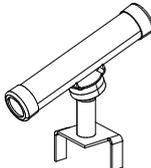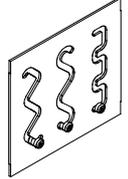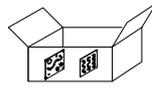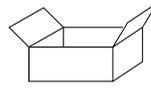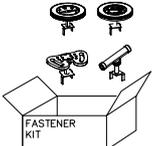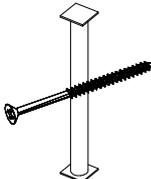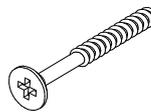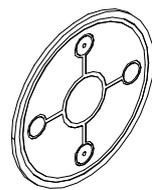006212	PCS	008985	PCS	702286	PCS	706439	PCS	706481-707	PCS	706484	PCS
	1		1		1		2		3		2
6x200x400		32x714x714		65x65		L 704		83x83x10		L 2150	
706508	PCS	706510	PCS	706531	PCS	706537	PCS	706538	PCS	706894	PCS
	3		1		2		1		1		2
32x45x650		45x120x1030								L 950	
707209-707	PCS	707304	PCS	707386-702	PCS	707450	PCS	707497	PCS	707585	PCS
	1		1		1		2		1		1
10x640x702				10x640x702							
903093	PCS	909511	PCS	909519	PCS	980105	PCS	980107	PCS	980114	PCS
	8		4		2		8		6		4
Ø8x90		90x90x650		50x380x380		Ø5x120		Ø6x60		Ø4x20	
980123	PCS	P13295	PCS	P13296	PCS	P13297	PCS	P13298	PCS		PCS
	10		1		1		1		1		
	PCS		PCS		PCS		PCS		PCS		PCS
	PCS		PCS		PCS		PCS		PCS		PCS


----- Falling Space 11.5 m<sup>2</sup>



0 1:50 2



Grid size = 1000 mm

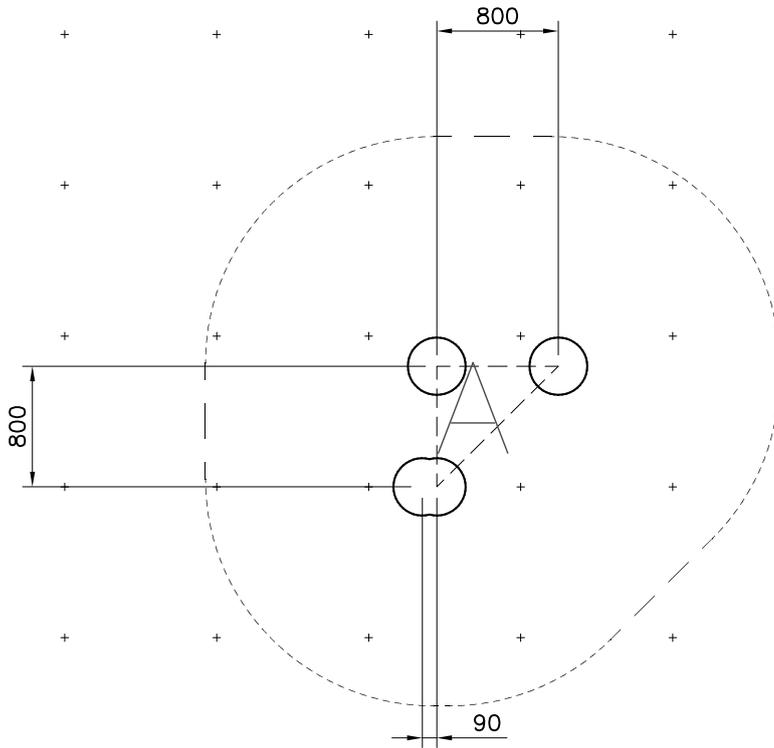



----- Falling Space 11.5 m<sup>2</sup>  
Max Falling Height 270 mm

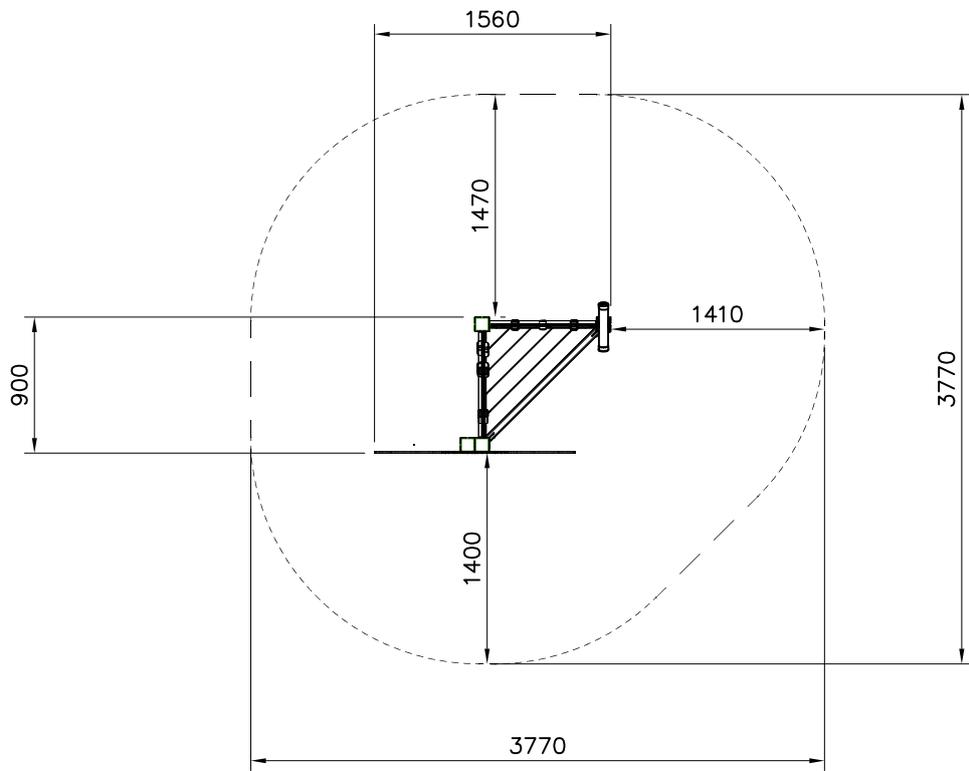

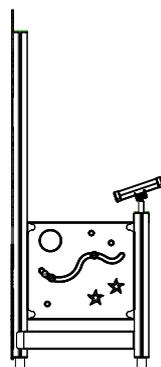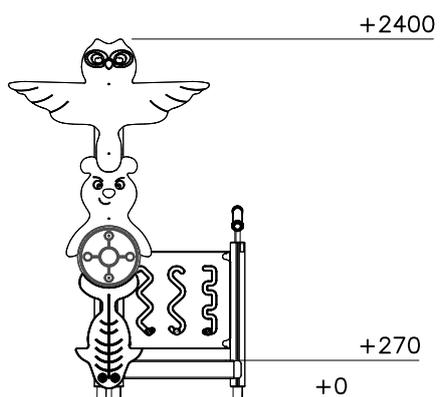


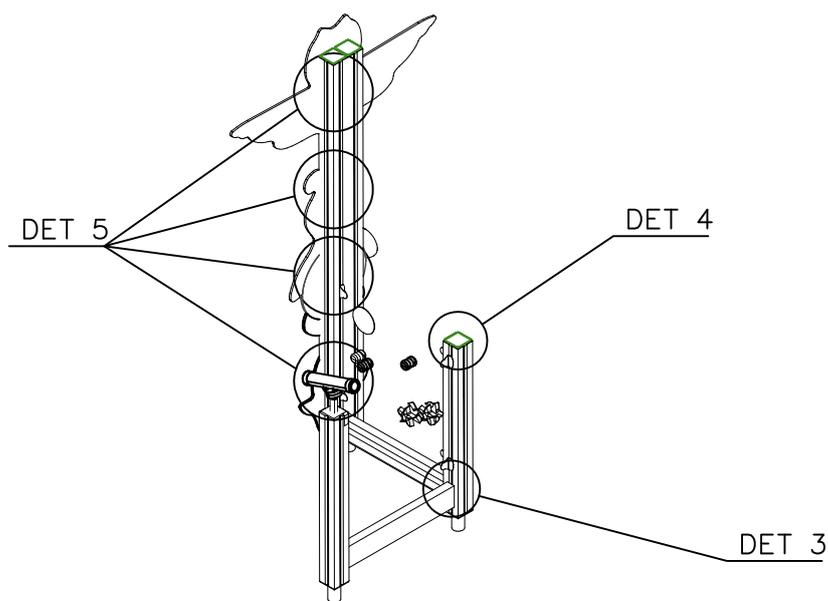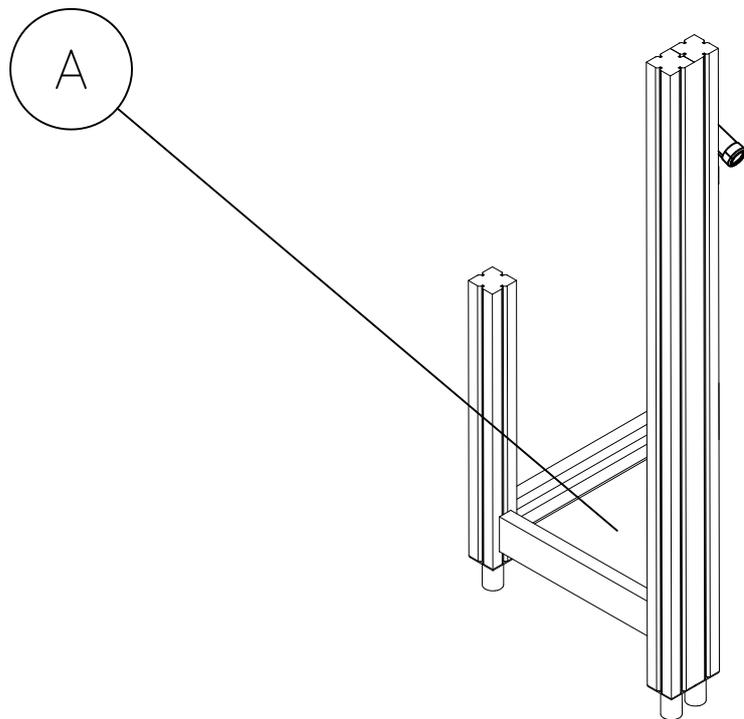


DET 3


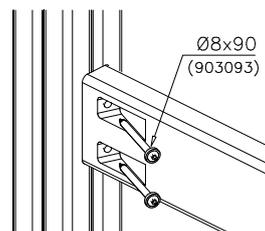


DET 4

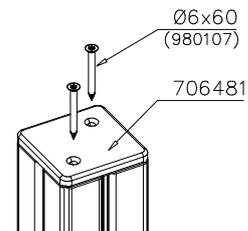


DET 5

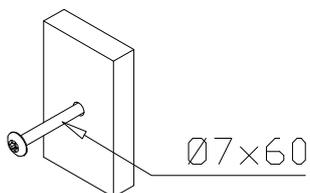

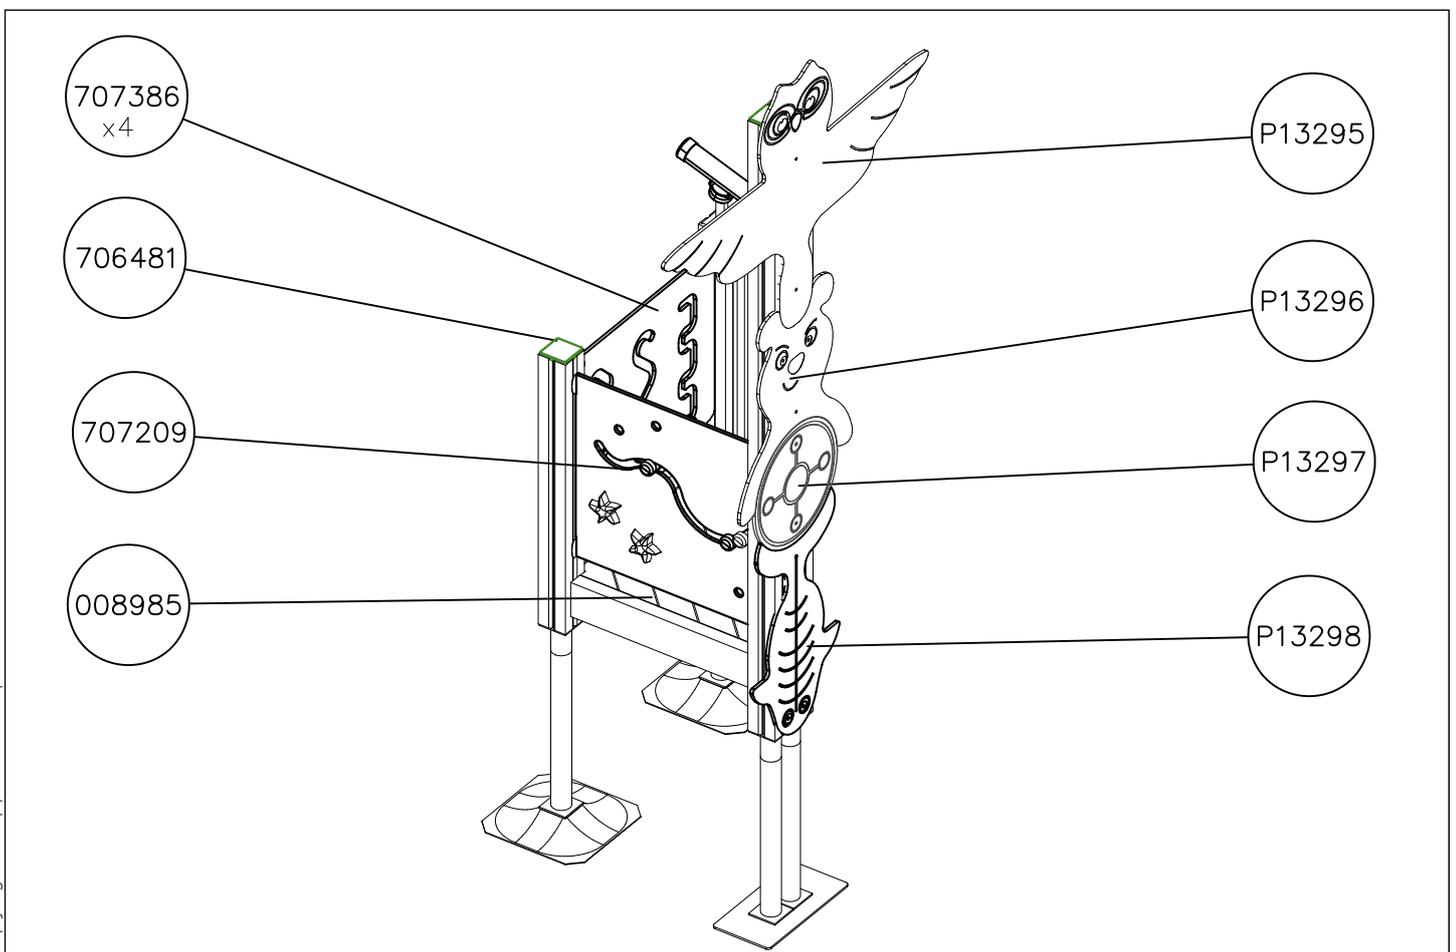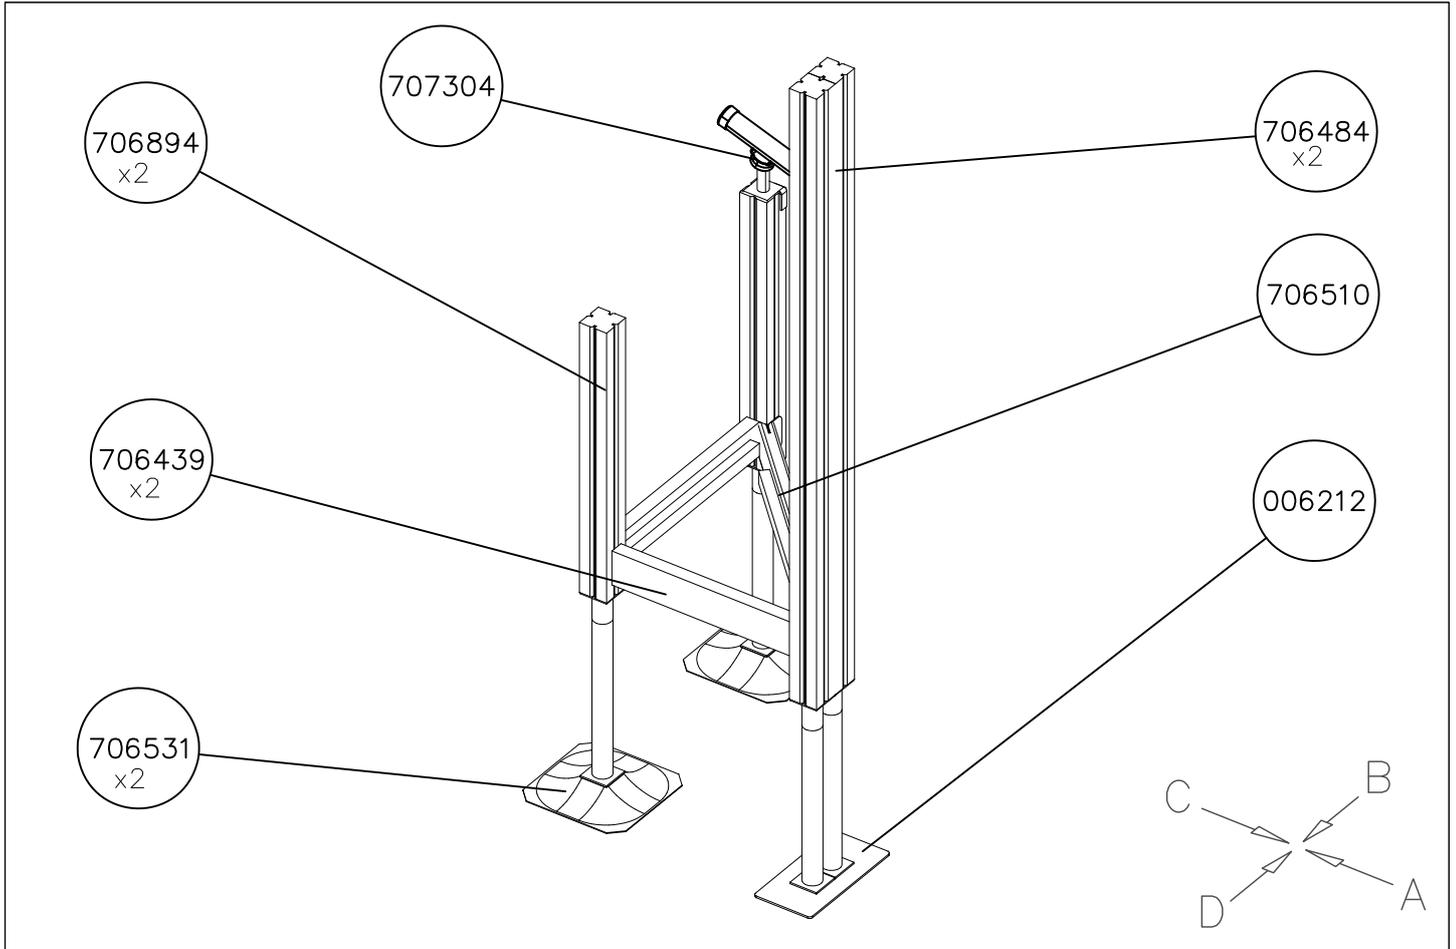


1:50


(A)

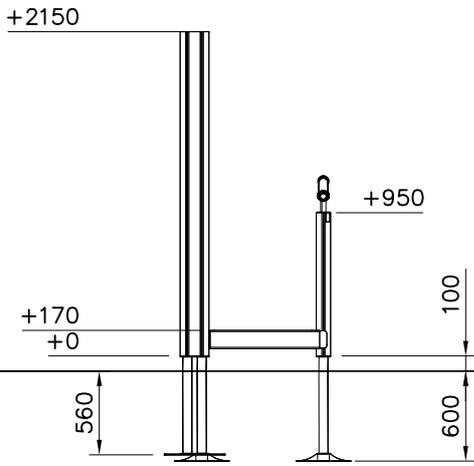

(B)

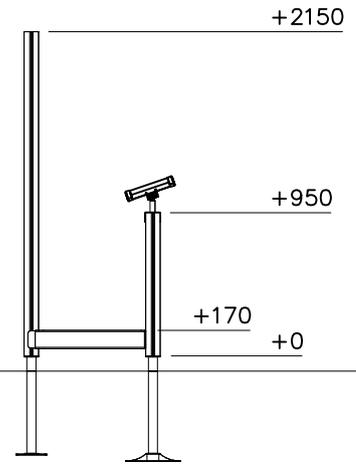

(C)

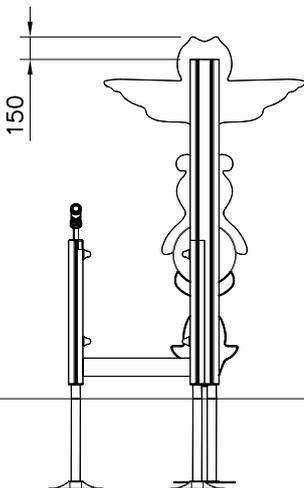

(D)

