


LAPPSET®

FLORA


























ASENNUSOHJE
MONTERINGSANSVISNING
INSTALLATION INSTRUCTION
AUFBAUANLEITUNG
NOTICE D'INSTALLATION

DATE: 16.8.2024

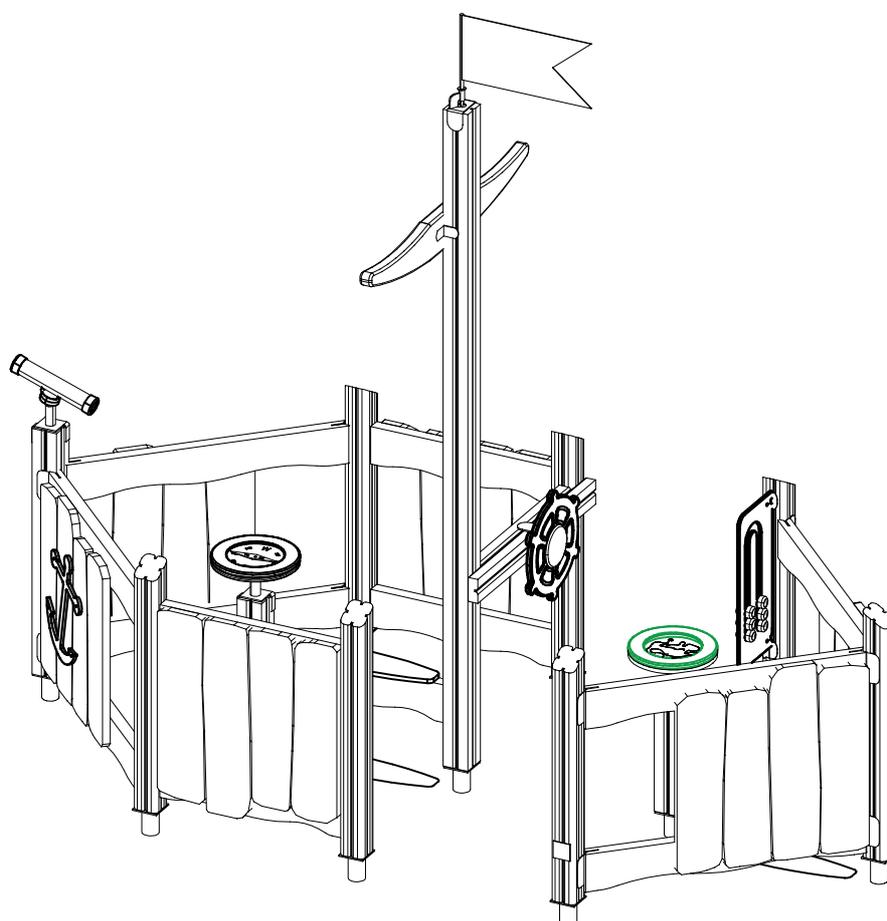QFL0058




DATE: 16.8.2024

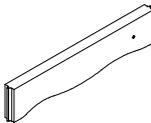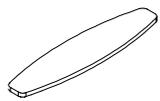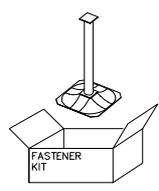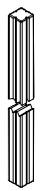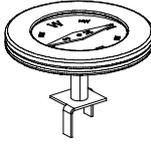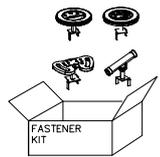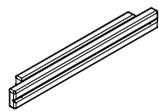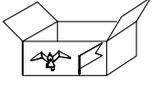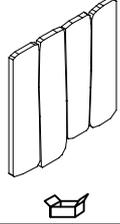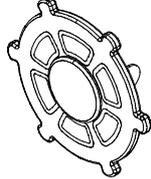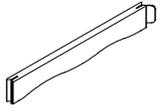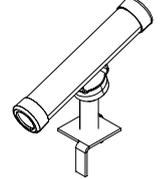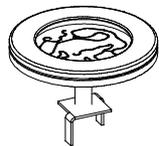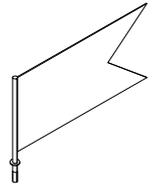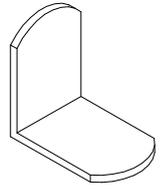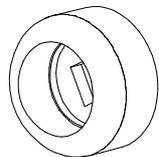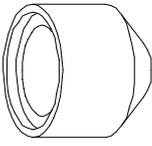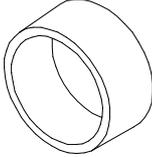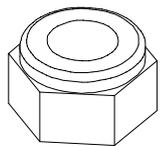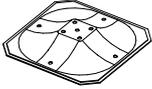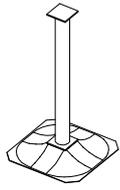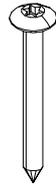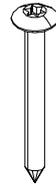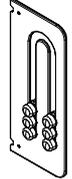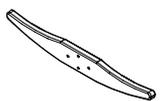
702286  65x65	PCS 1	705211-001  45x145x715	PCS 6	706192-001  93x93x946	PCS 7	706453-707  15x145x600	PCS 2	706531  FASTENER KIT	PCS 4	706664  93x93x2540	PCS 1
706894  L 950	PCS 1	707303-707  FASTENER KIT	PCS 1	707331  93x93x470	PCS 2	707585  FASTENER KIT	PCS 1	707626  L 890	PCS 1	707693  FASTENER KIT	PCS 1
711519-001  FASTENER KIT	PCS 6	711524  FASTENER KIT	PCS 1	711534-001  FASTENER KIT	PCS 8	711535  FASTENER KIT	PCS 1	711580  FASTENER KIT	PCS 1	900240  8x70	PCS 2
900793-299  FASTENER KIT	PCS 1	903093  Ø8x90	PCS 26	905067  Ø35	PCS 4	905071  FASTENER KIT	PCS 2	905090  Ø45	PCS 2	905104  M10	PCS 28
905115  Ø30	PCS 2	909214  12x50	PCS 2	909224  8x100	PCS 2	909248  M12	PCS 2	909511  90x90x650	PCS 4	909519  50x380x380	PCS 4
909521  FASTENER KIT	PCS 7	980114  Ø4x20	PCS 4	980123  Ø7x60	PCS 8	980128  Ø7x40	PCS 8	980154  Ø24/13	PCS 6	P10784-707  FASTENER KIT	PCS 2
P13979-707  10x250x600	PCS 1	P13981  FASTENER KIT	PCS 1	P16006  45x145x2000	PCS 1		PCS		PCS		PCS



— + EN/AS Impact Area 0.1 m² + + + +

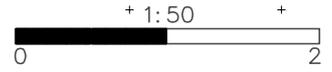- - - Falling Space 14.1 m²
 Max Falling Height 420 mm







Grid size = 1000 mm + + + + + + + +


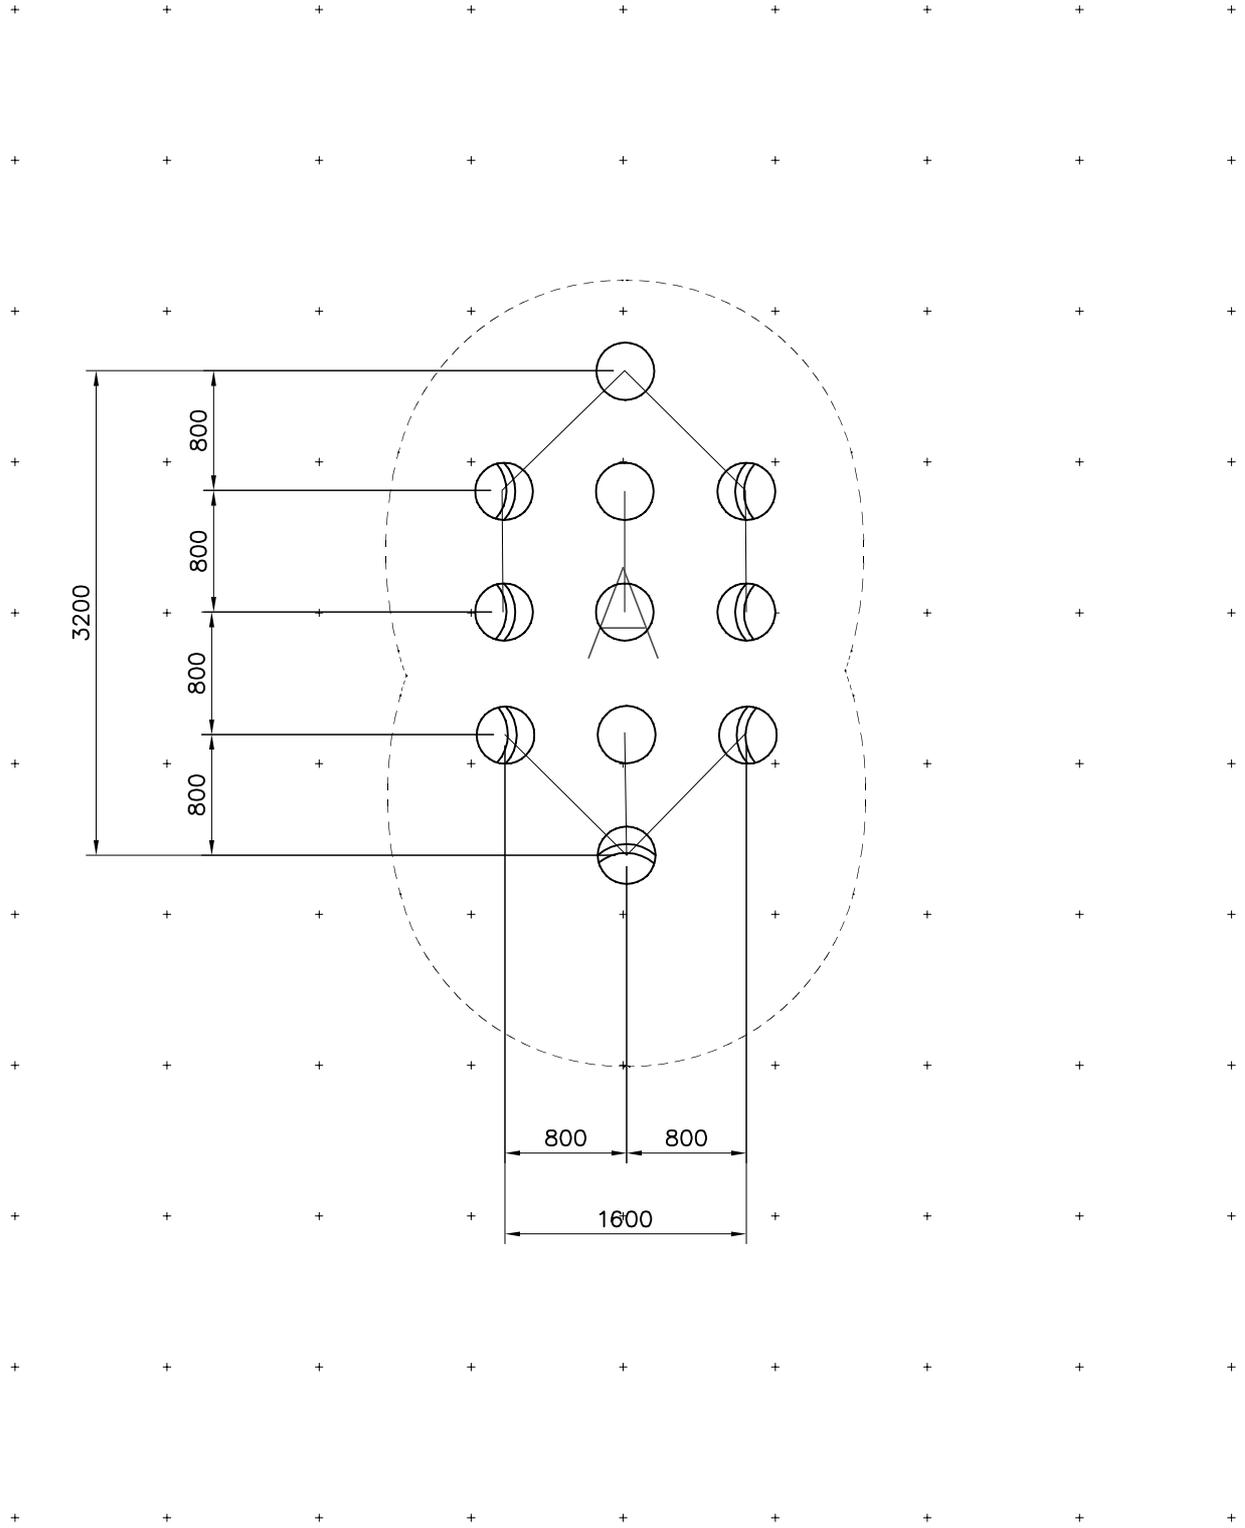







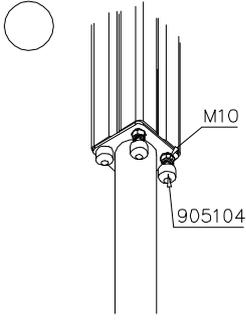
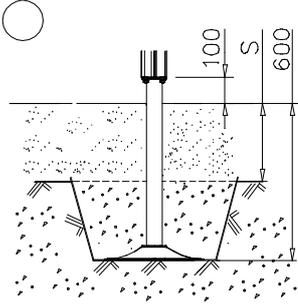
		

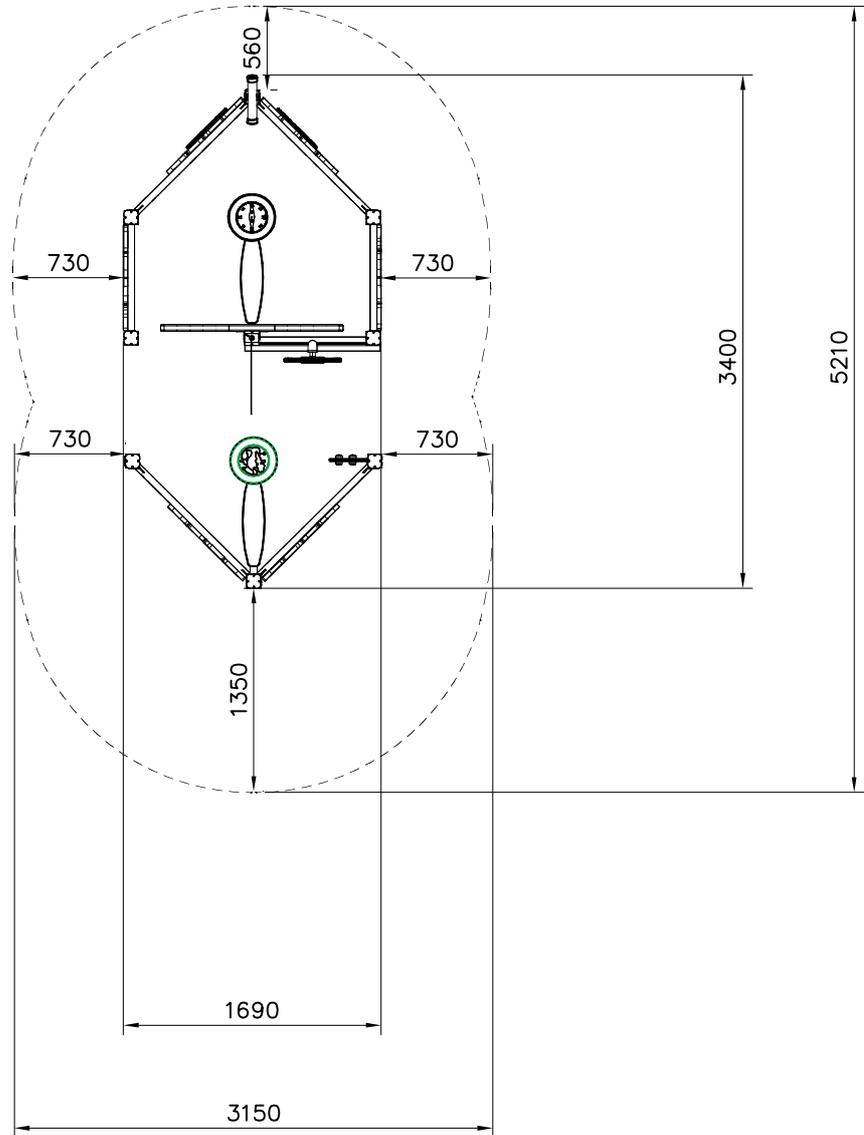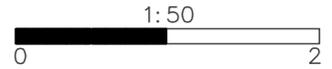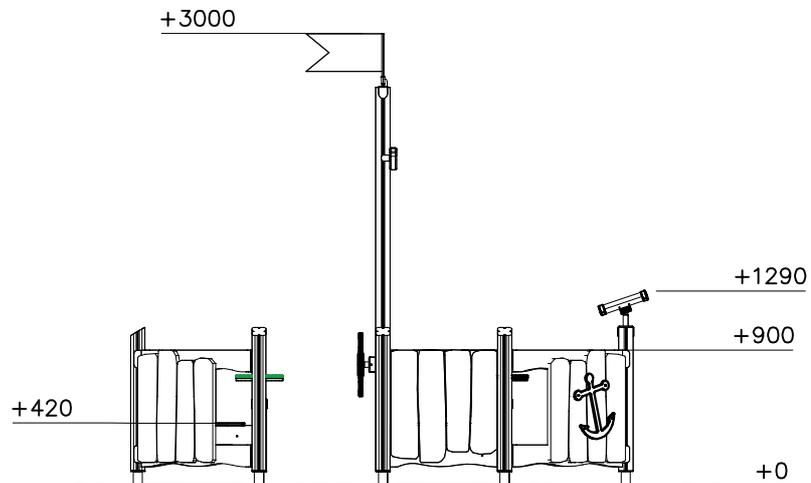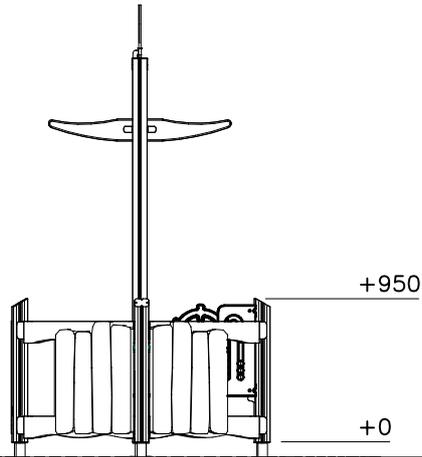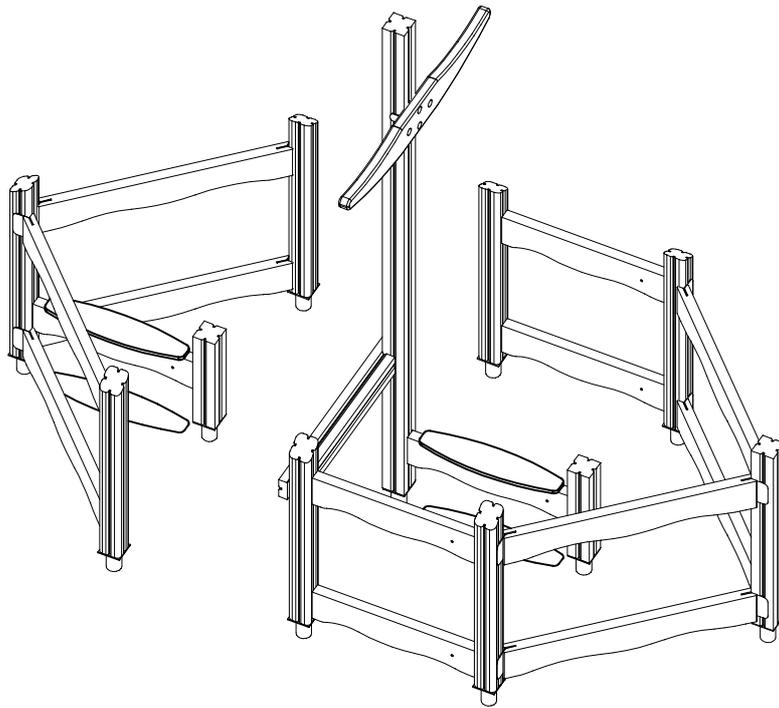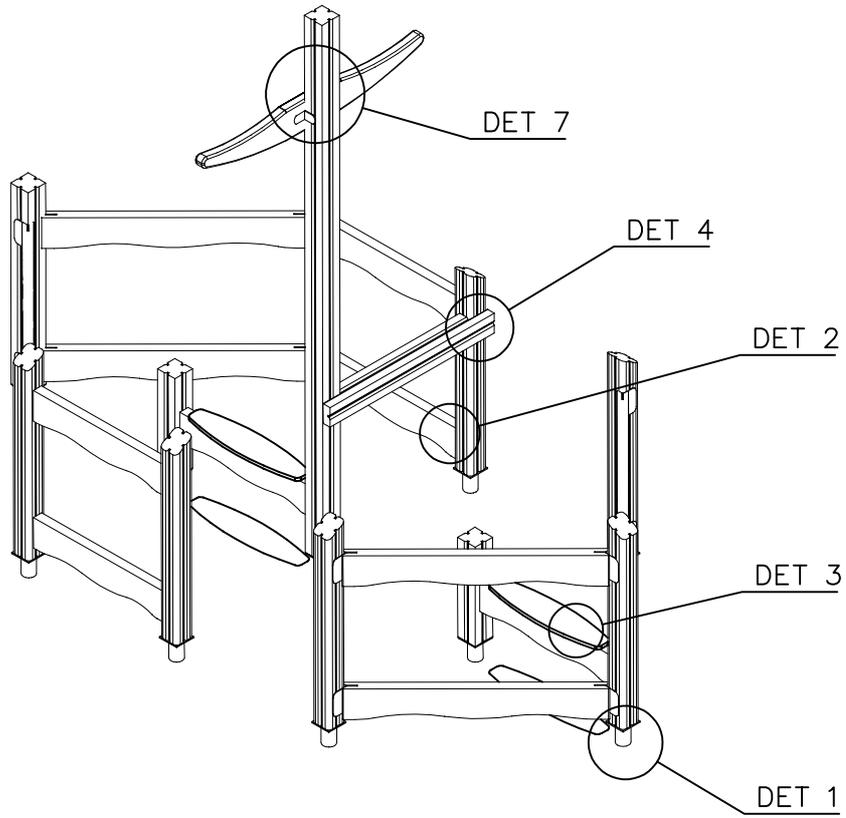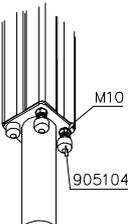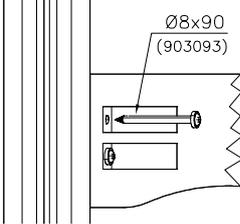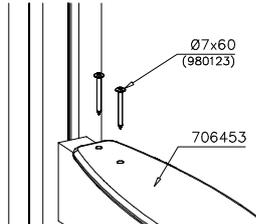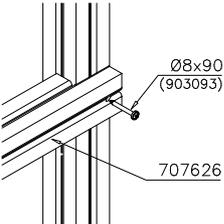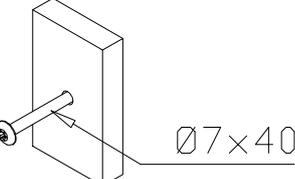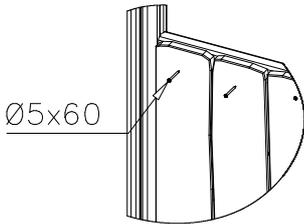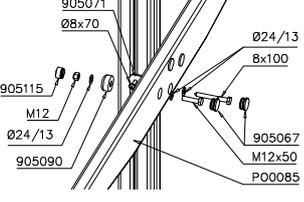- EN/AS Impact Area 0.1 m²
- - - Falling Space 14.1 m²
Max Falling Height 420 mm









<p>DET 1</p> 	<p>DET 2</p> 	<p>DET 3</p> 	<p>DET 4</p> 
<p>DET 5</p> 	<p>DET 6</p> 	<p>DET 7</p> 	

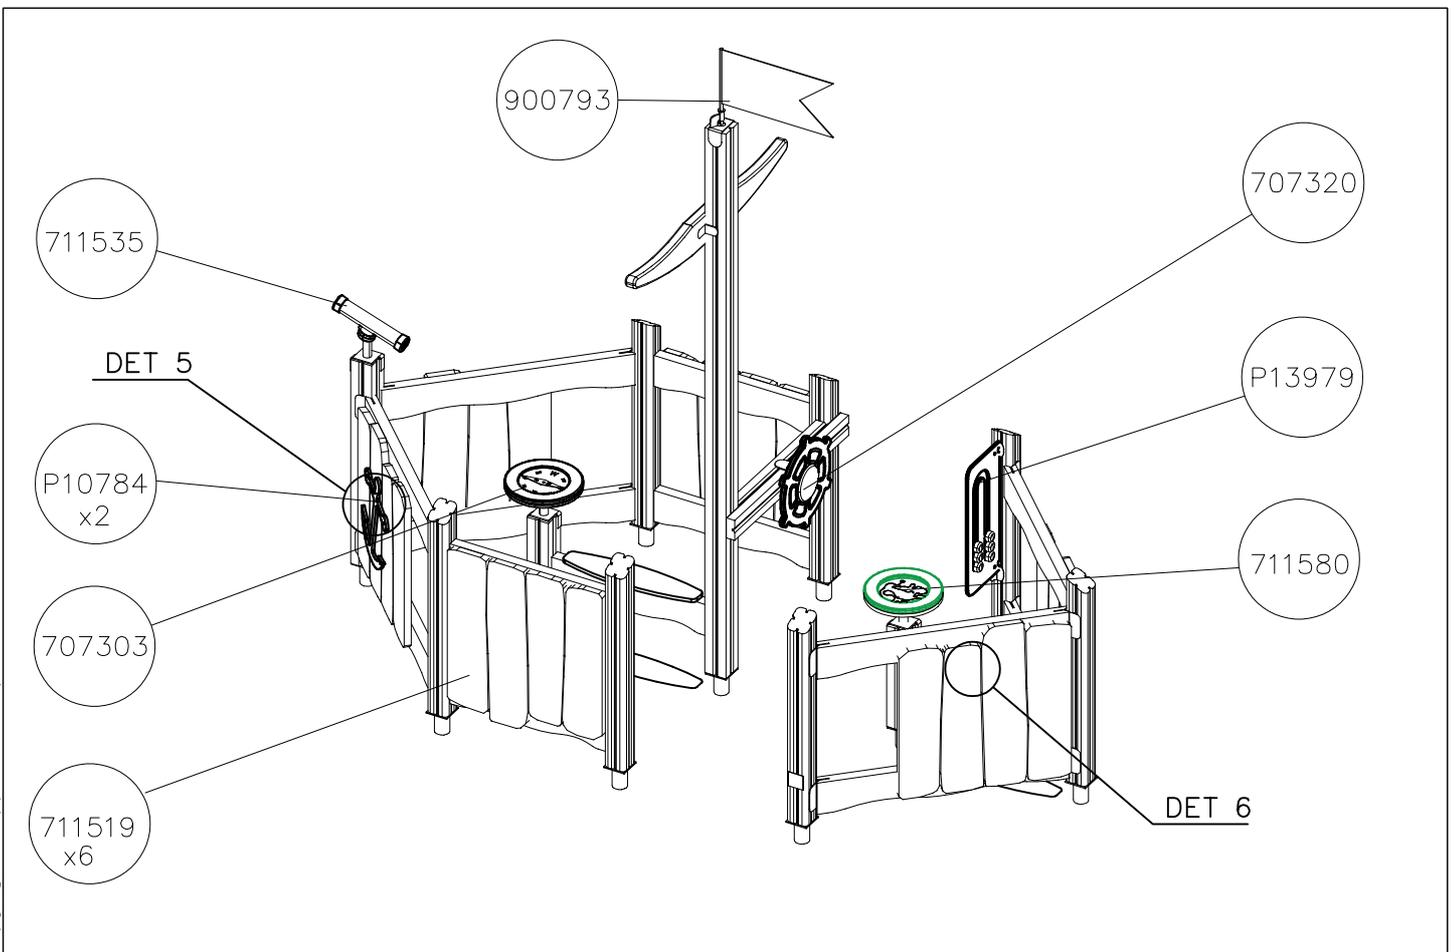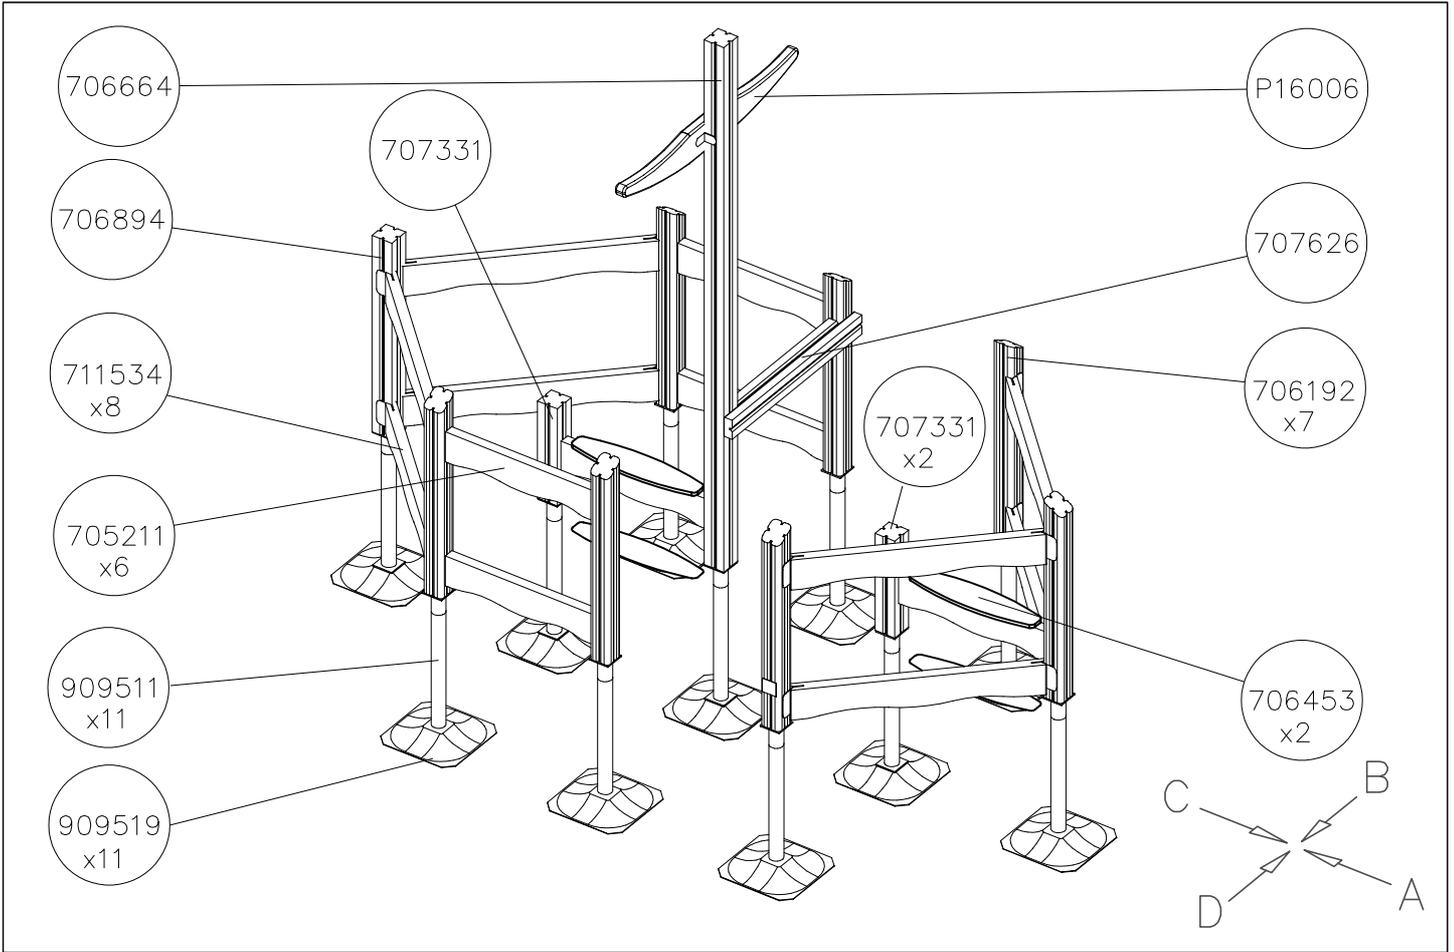
DATE: 16.8.2024




DATE: 16.8.2024

1:50

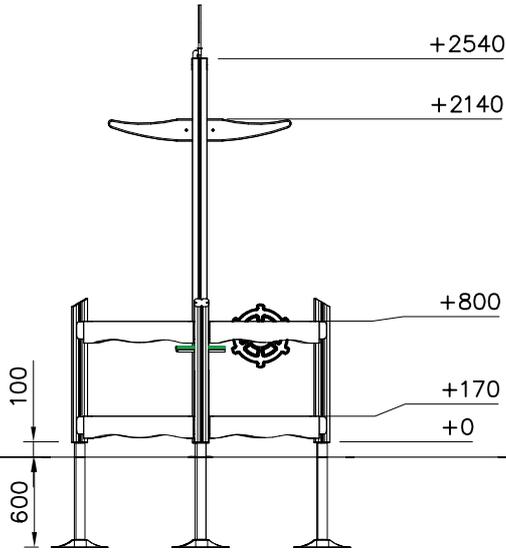
A




B

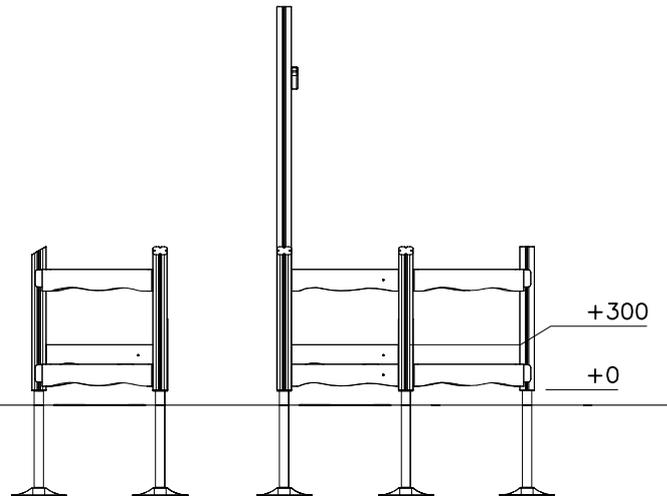

C

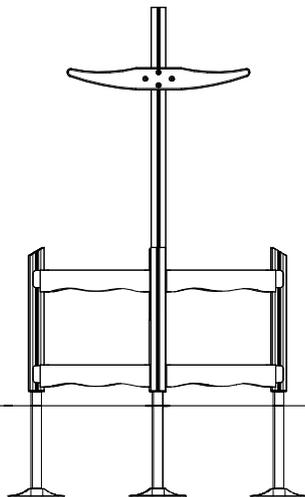

D

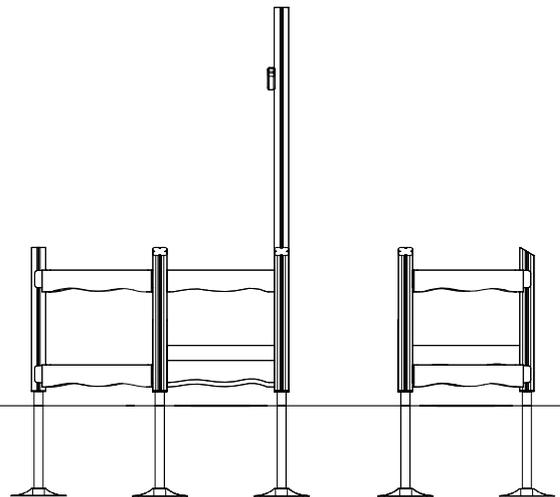

Max Falling Height 420mm

