


LAPPSET®

FLORA





























ASENNUSOHJE
MONTERINGSANSVISNING
INSTALLATION INSTRUCTION
AUFBAUANLEITUNG
NOTICE D'INSTALLATION

DATE: 11.10.2024



QFL0068





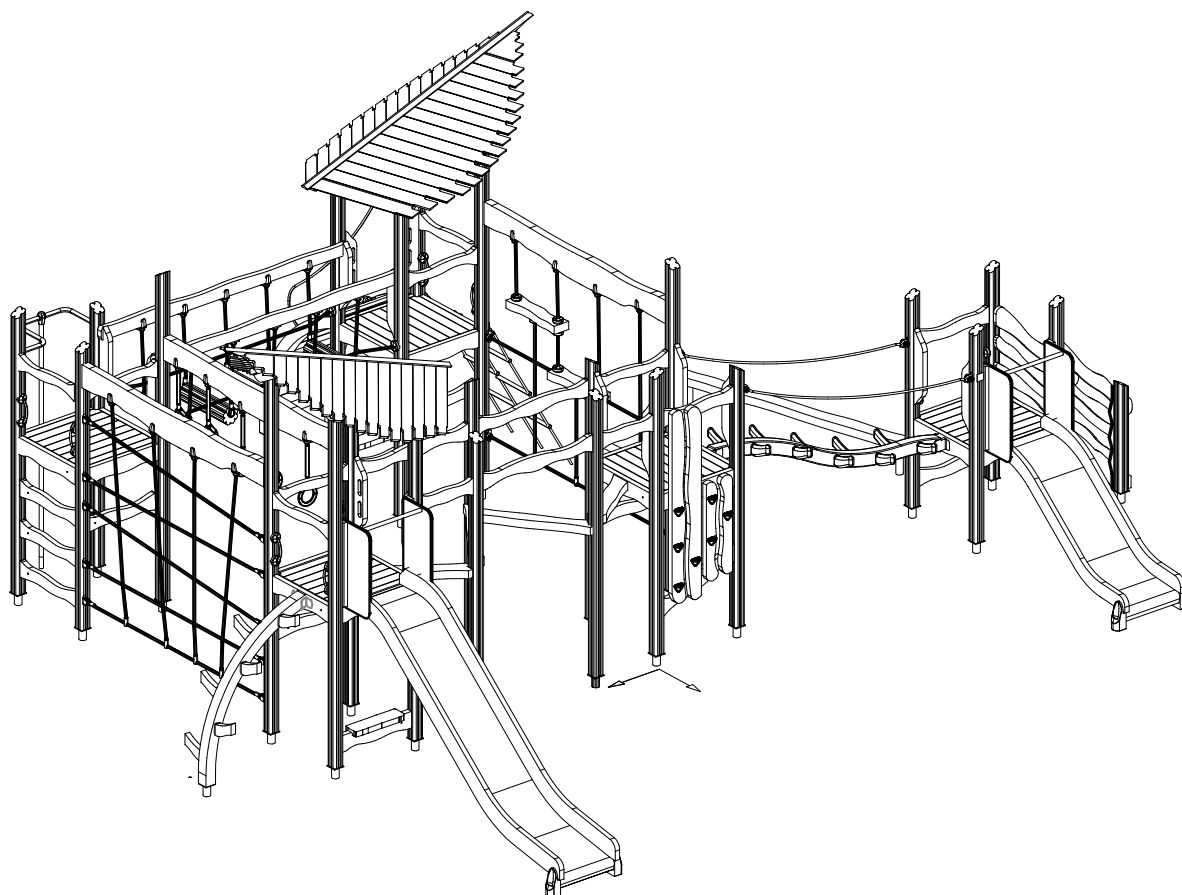


DATE: 11.10.2024

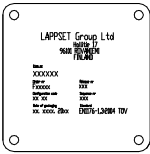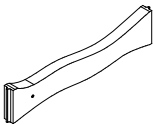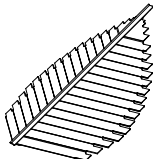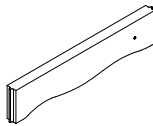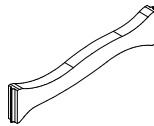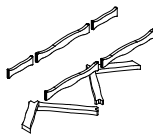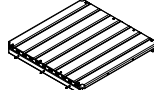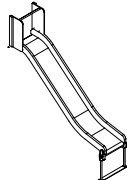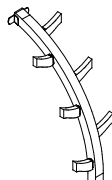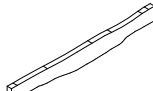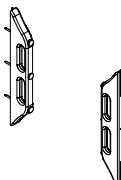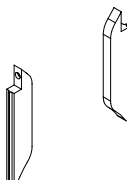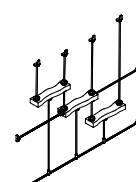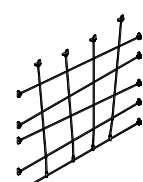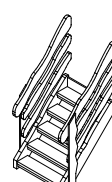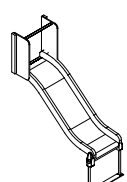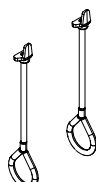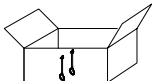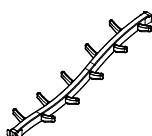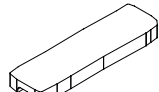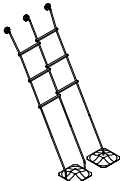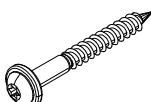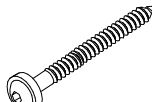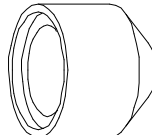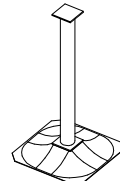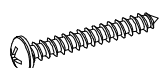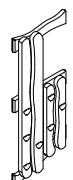
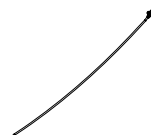
702286	PCS	705197-001	PCS	705203-001	PCS	705211-001	PCS	705214-001	PCS	705217-001	PCS
	2		9		2		22		7		3
65x65		45x145x724				45x145x724		45x145x724		93x93x2250	
705220-001	PCS	705236-001	PCS	705238-001	PCS	705247-001	PCS	705258-001	PCS	705308-001	PCS
	8		4		6		1		5		1
93x93x2446		93x93x3138		93x93x2846							
705368-001	PCS	705375-001	PCS	705380-001	PCS	705431-001	PCS	705506-001	PCS	705507-001	PCS
	1		1		1		3		5		2
						68x260x2280					
705511	PCS	705917-001	PCS	705927	PCS	706185-001	PCS	706192-001	PCS	706234-001	PCS
	8		1		1		1		2		1
								93x93x946			
706735-303	PCS	706742	PCS	708457-001	PCS	709111-001	PCS	711369-001	PCS	711393-001	PCS
	3		3		1		1		4		2
								93x93x1846		45x145x500	
711467	PCS	711559	PCS	900240	PCS	903093	PCS	905104	PCS	909521	PCS
	1		1		20		168		120		32
				Ø8x70		Ø8x90		M10			
980114	PCS	P10186-001	PCS	P13351	PCS		PCS		PCS		PCS
	8		1		2						
Ø4x20				L 2400							



— EN/AS Impact Area 88.2 m²
- - - Falling Space 92.2 m²

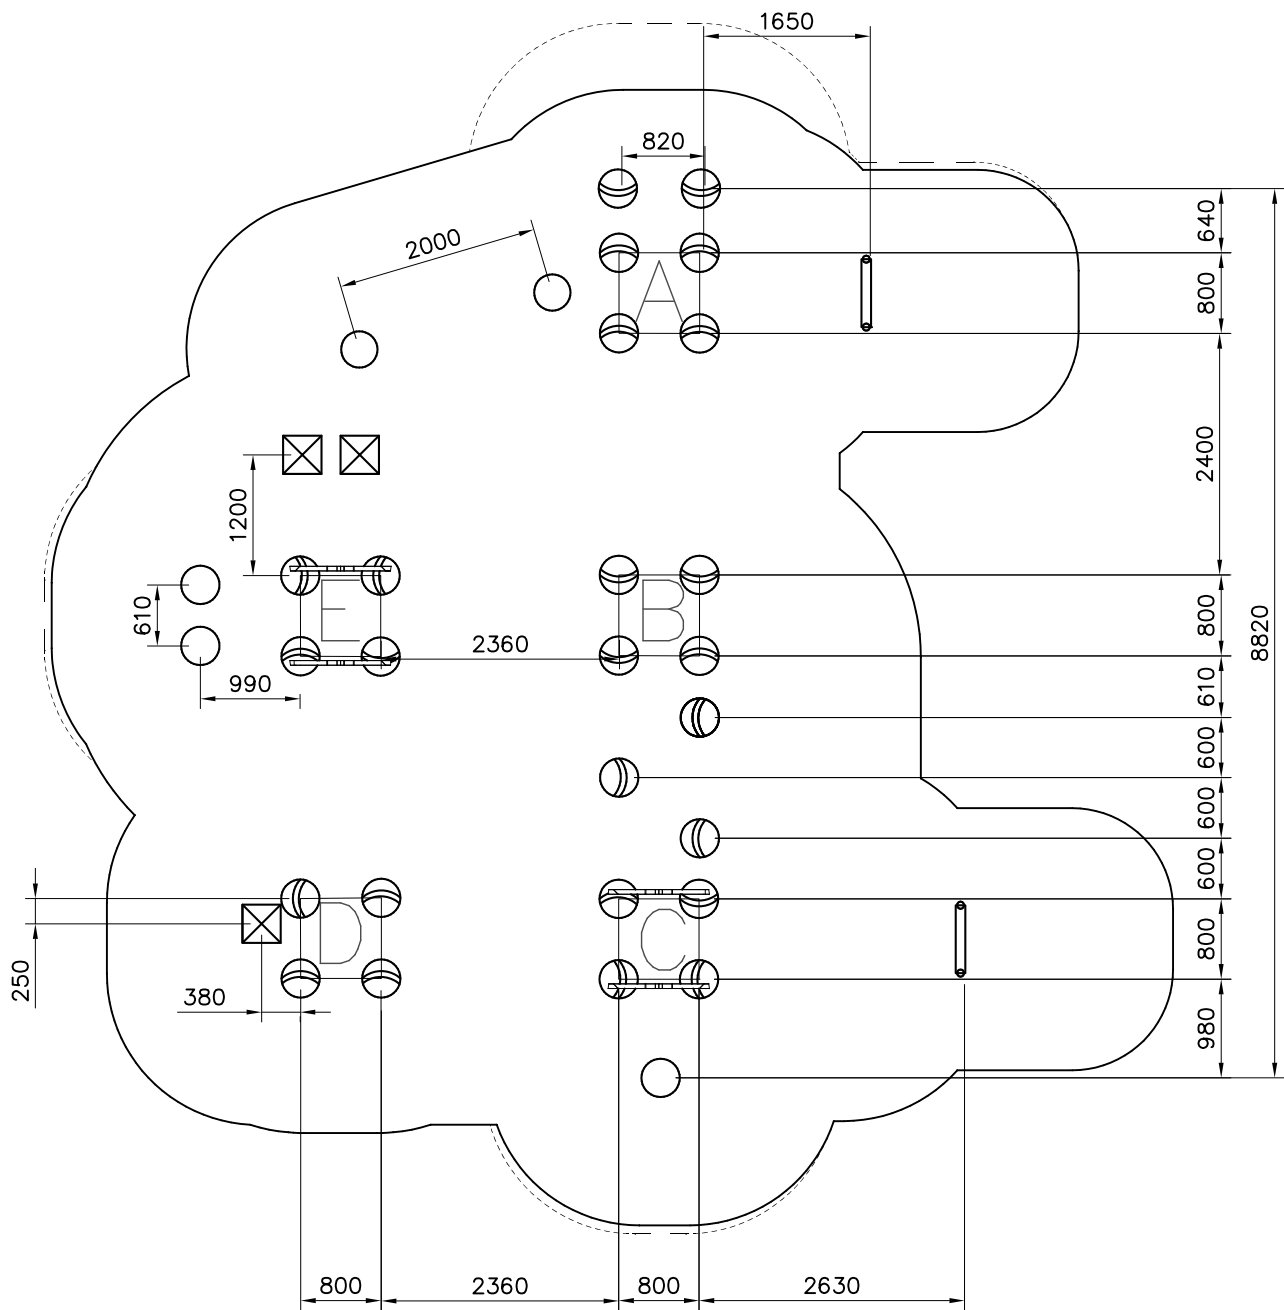
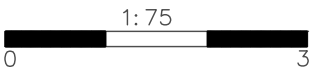


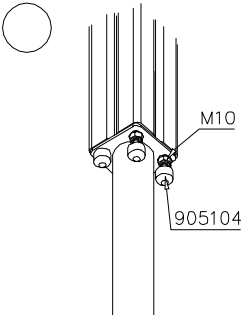
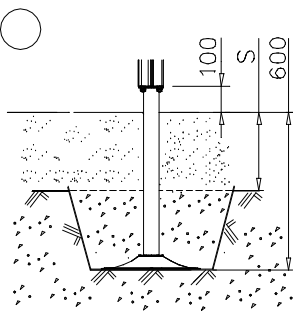
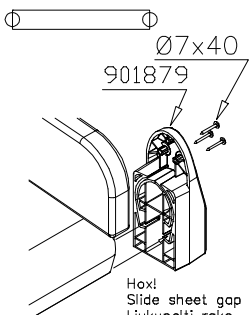
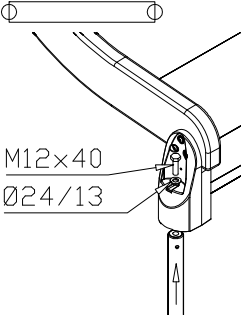
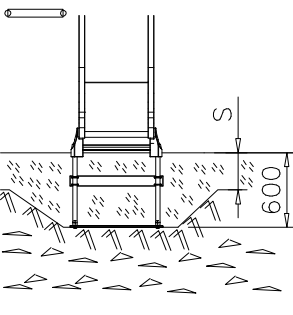
		
		

— EN/AS Impact Area 88.2 m²
 - - - Falling Space 92.2 m²
 Max Falling Height 2600 mm

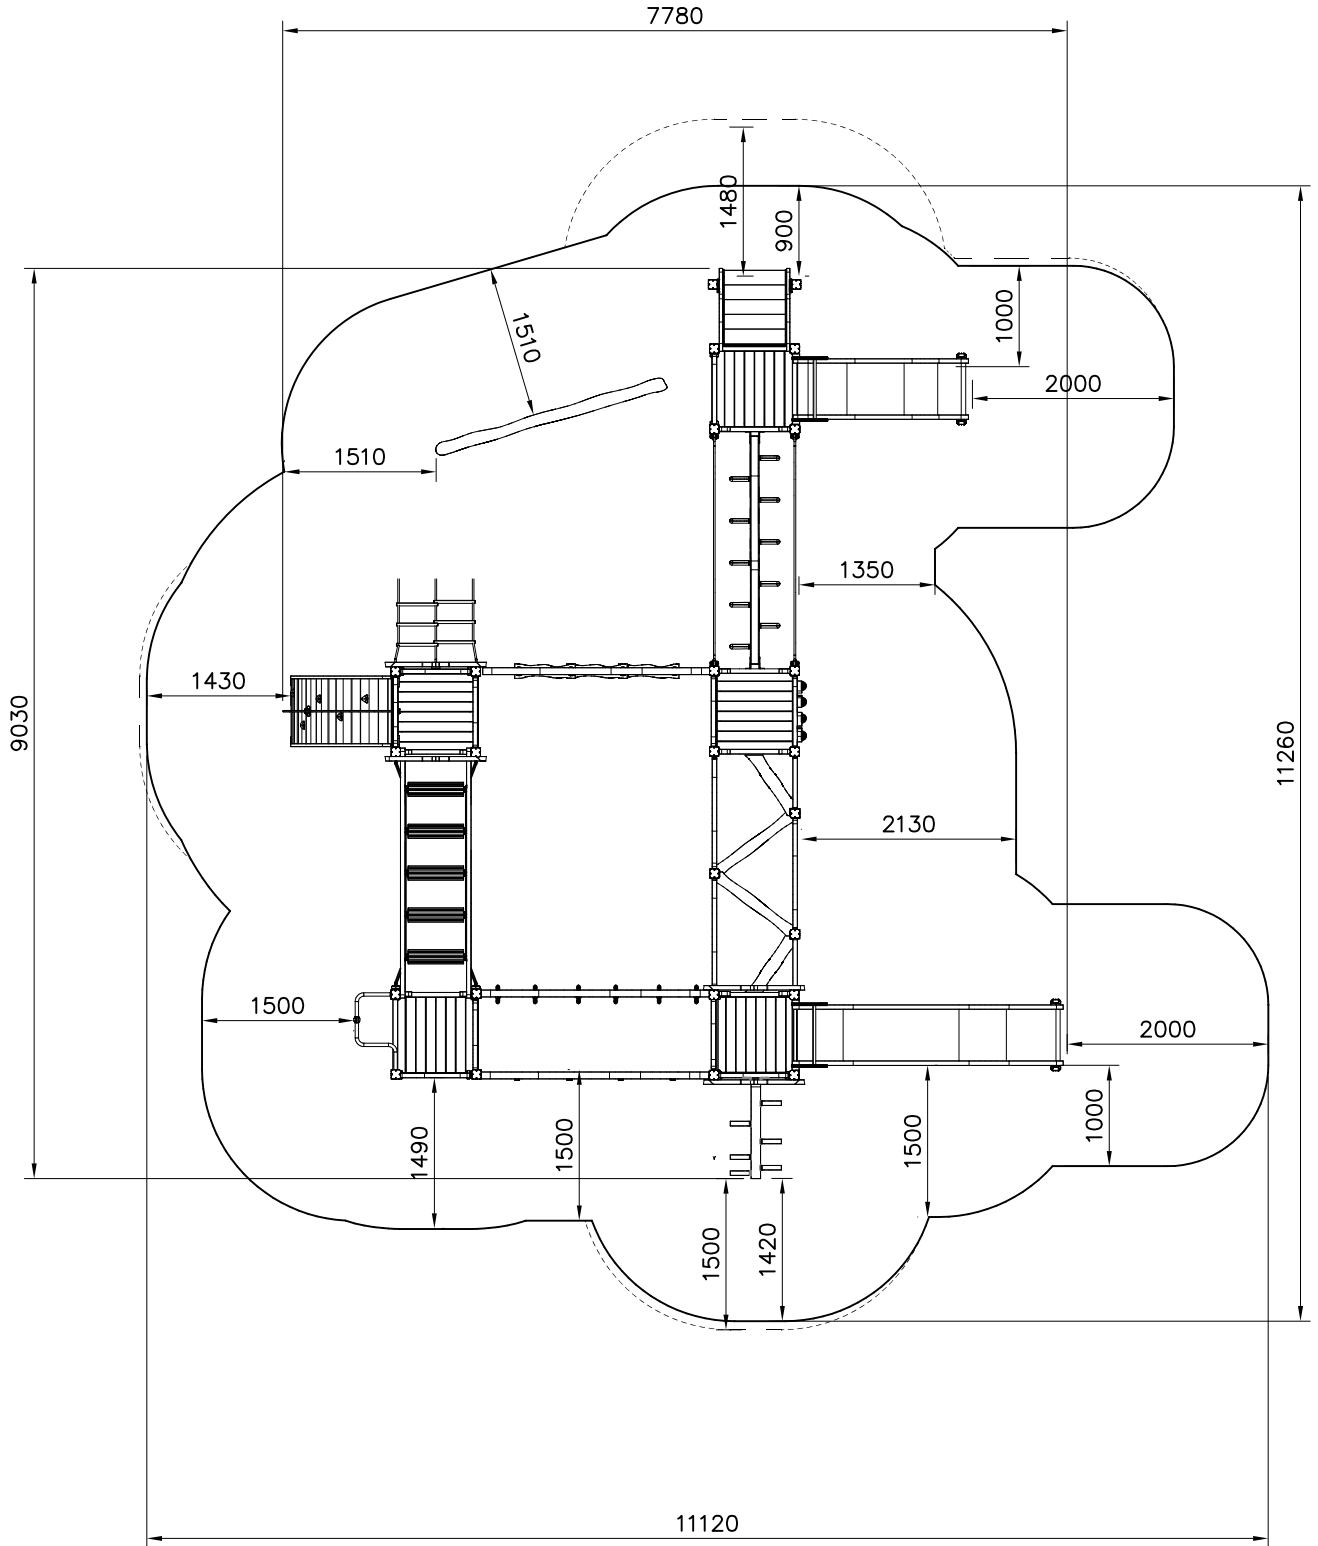
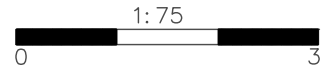


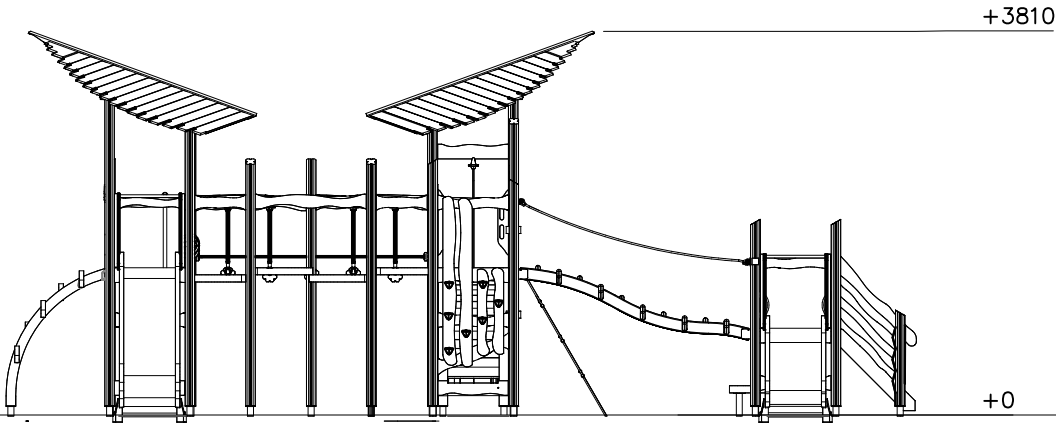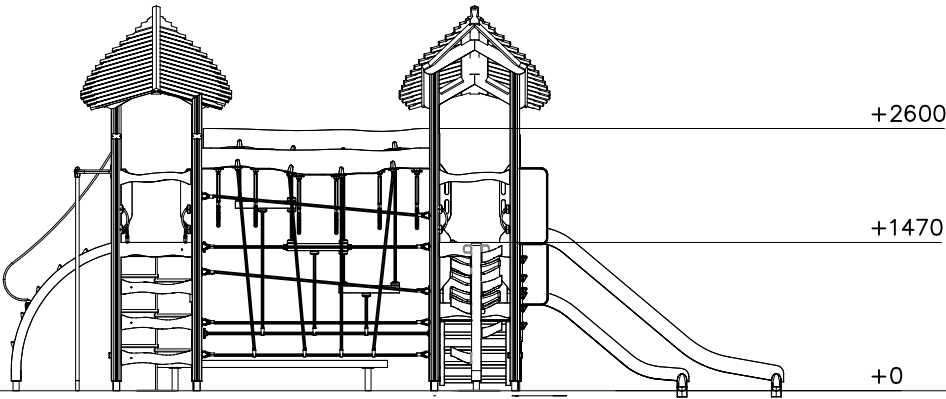

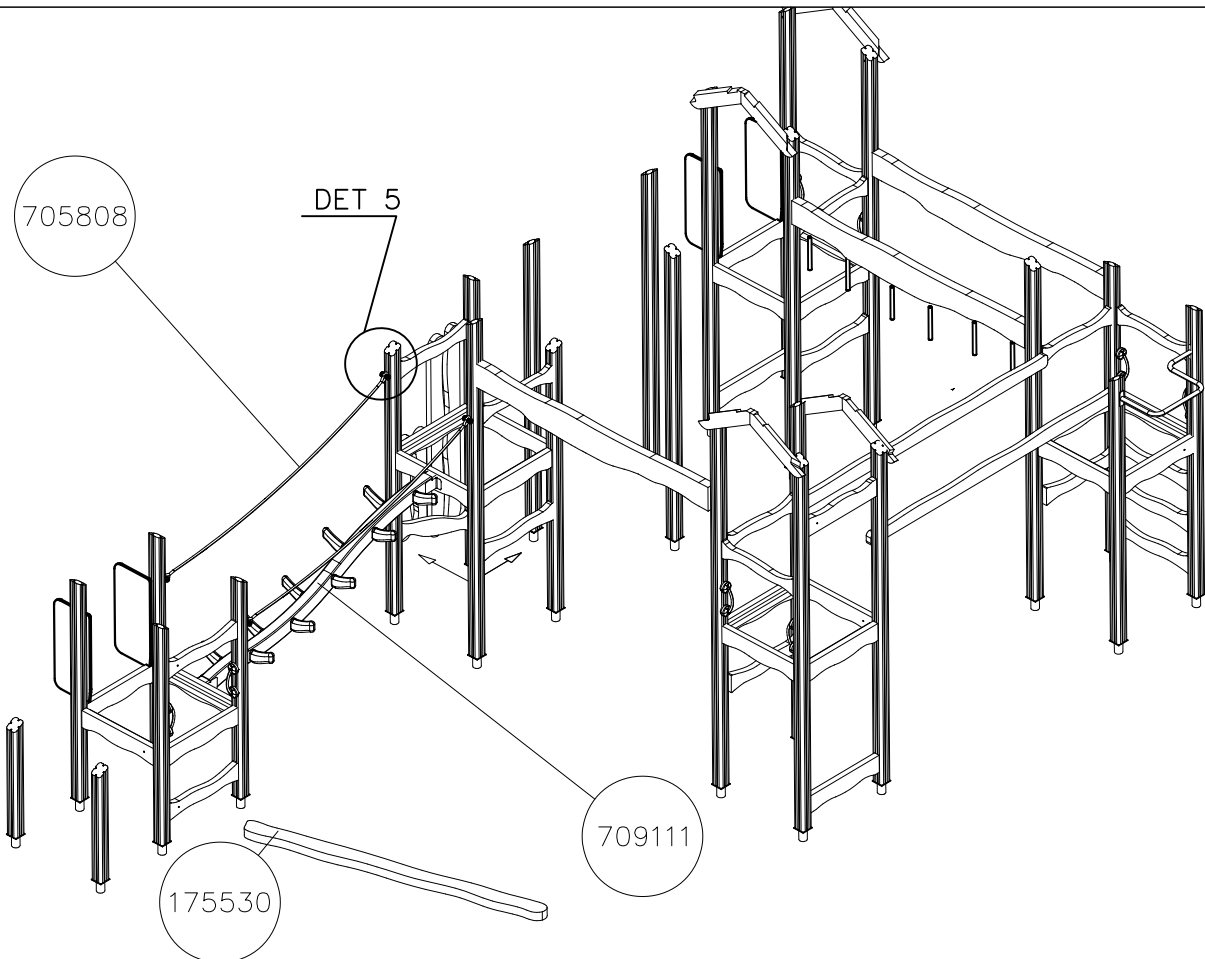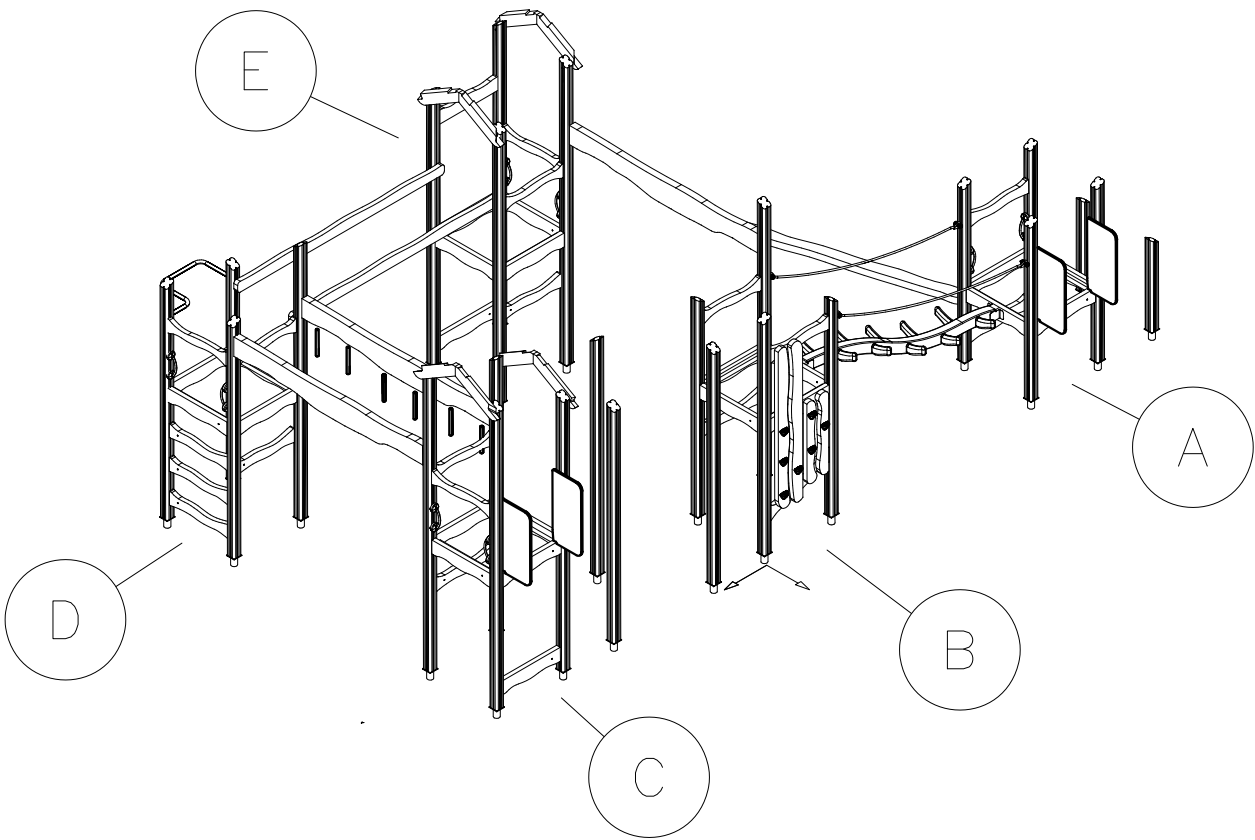

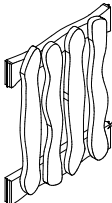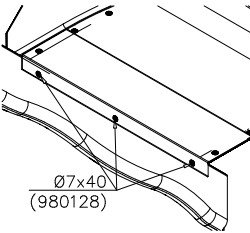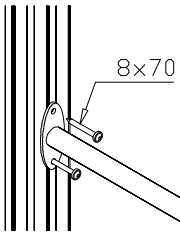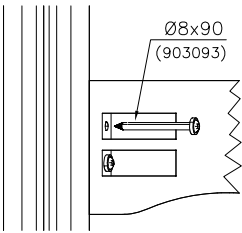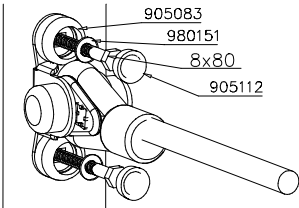DET 1  NOTE: Walls contain floor beam 705211. HUOM: Seinät sisältävät lattia puomin 705211.	DET 2  Ø7x40 (980128)	DET 3  8x70	DET 4  Ø8x90 (903093)
DET 5  905083 980151 8x80 905112			

DATE: 11.10.2024

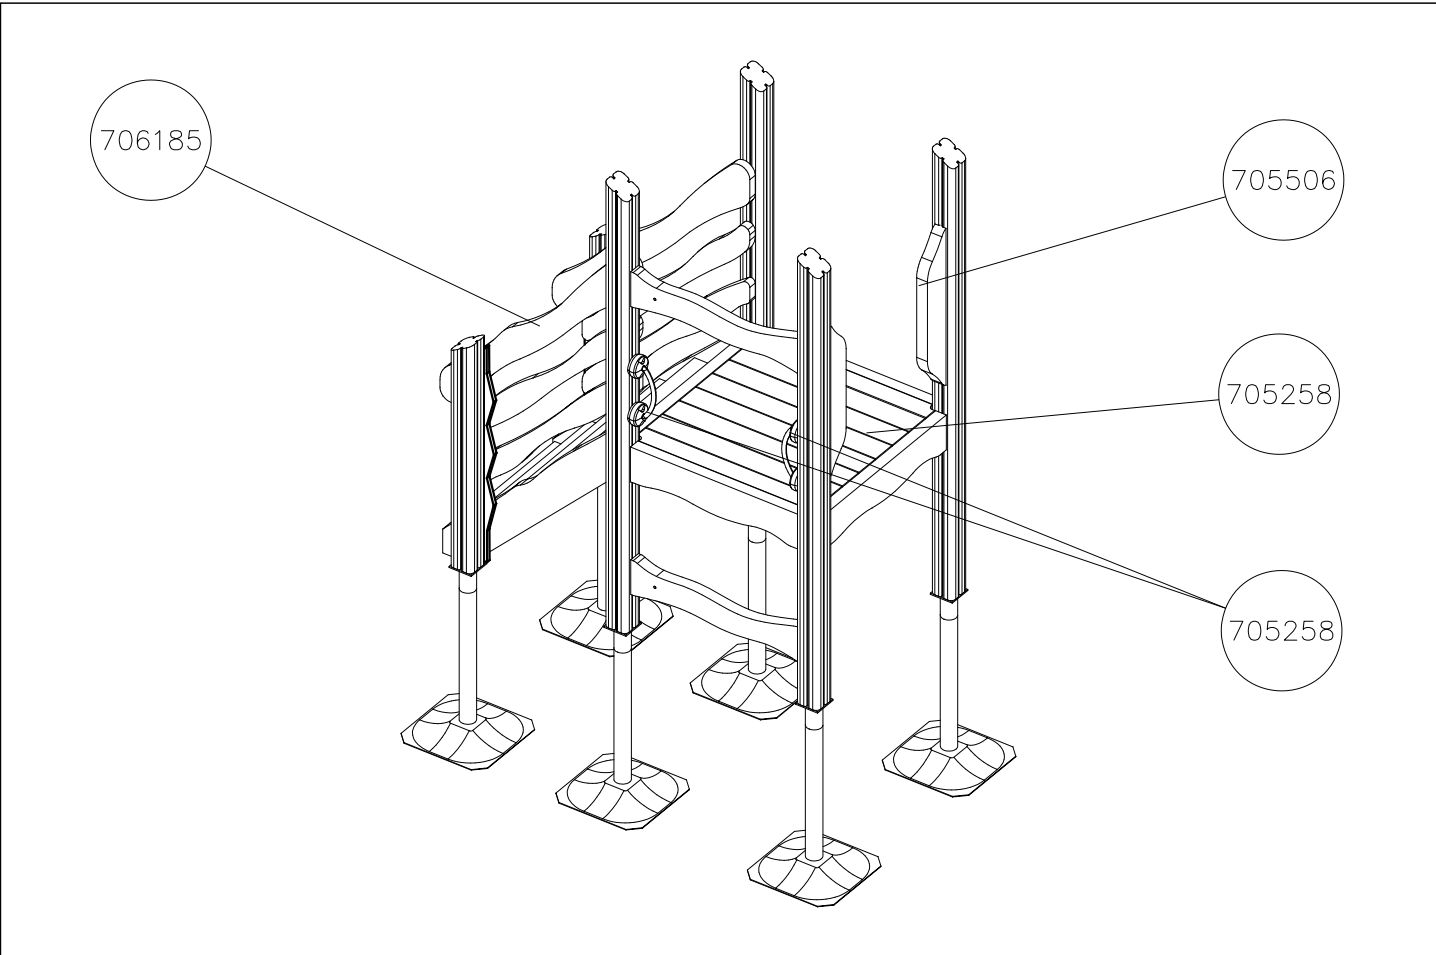
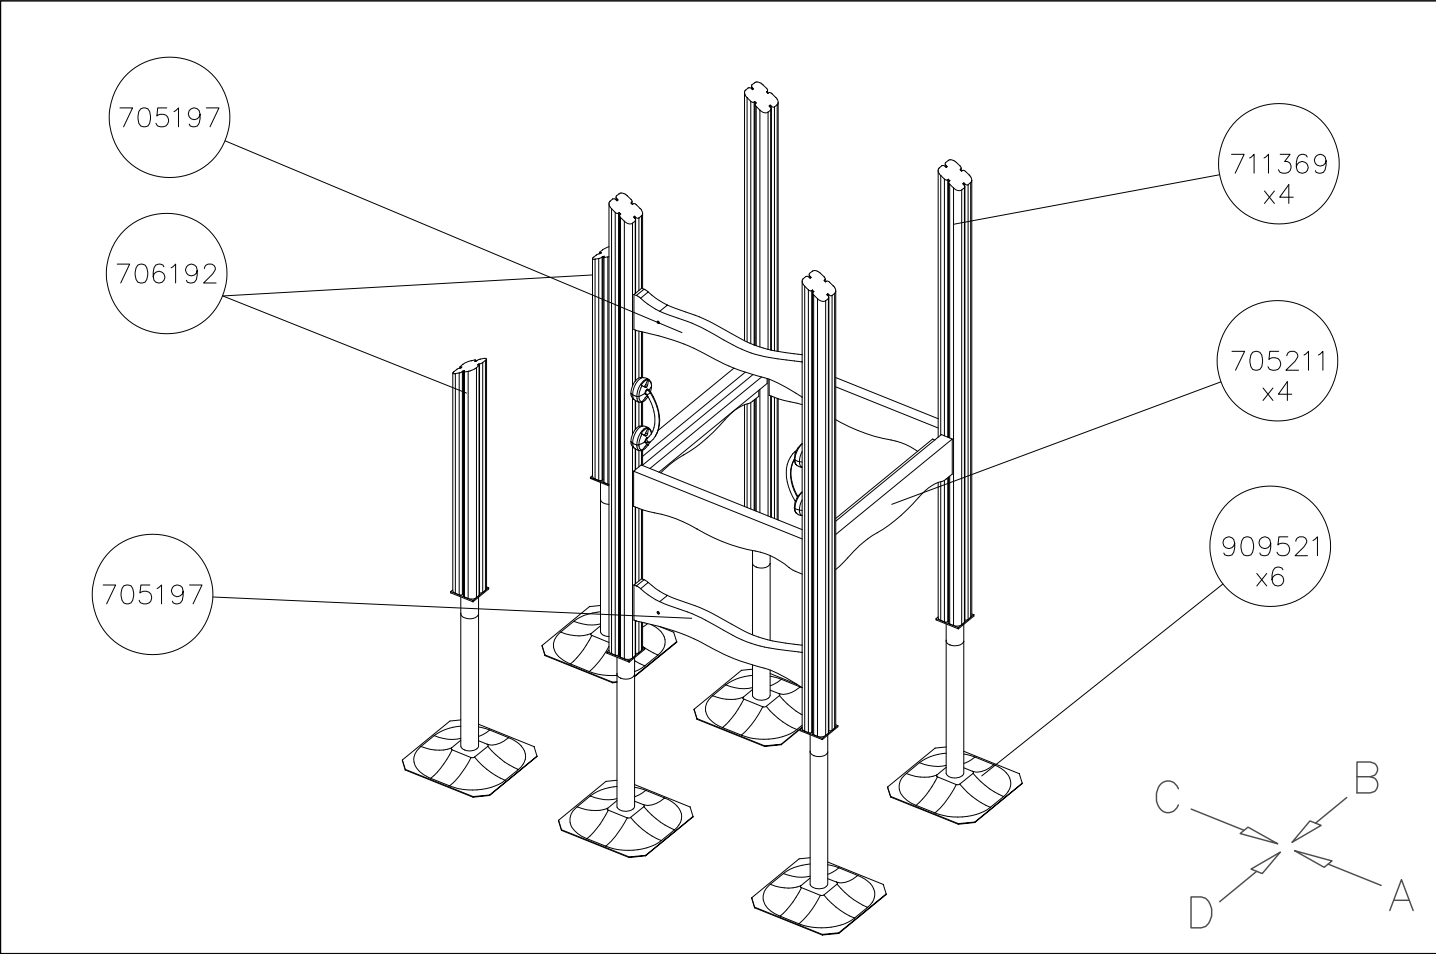


DATE: 11.10.2024

1: 50



(B)



(A)

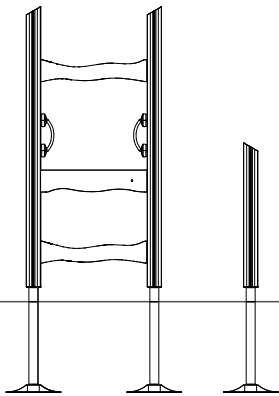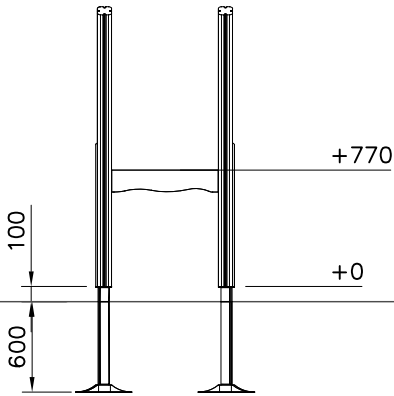

(C)

(D)

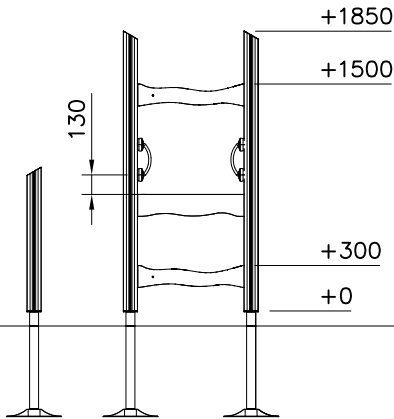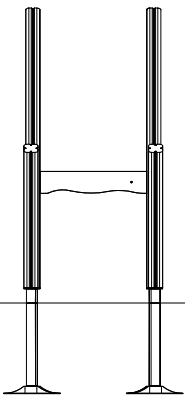

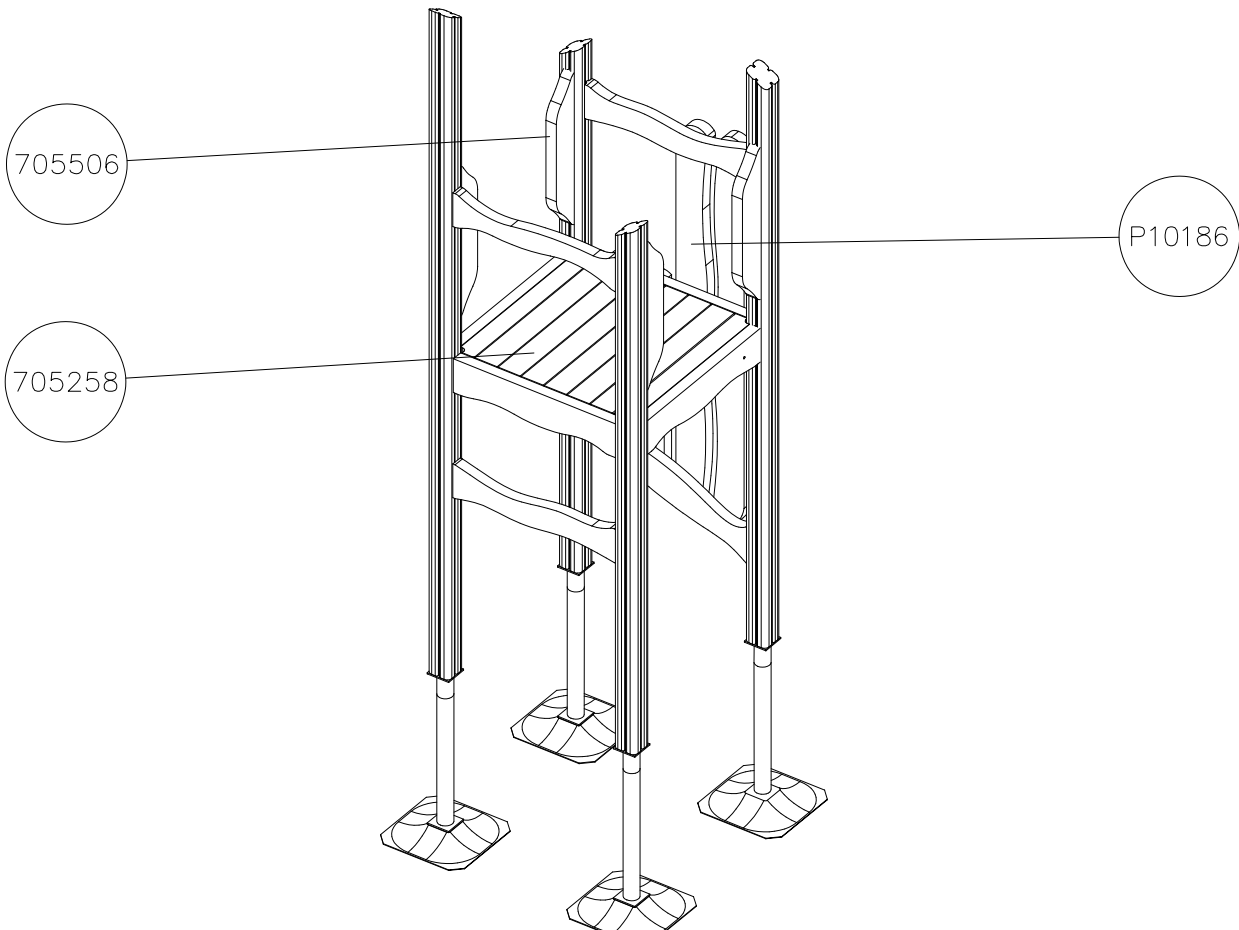
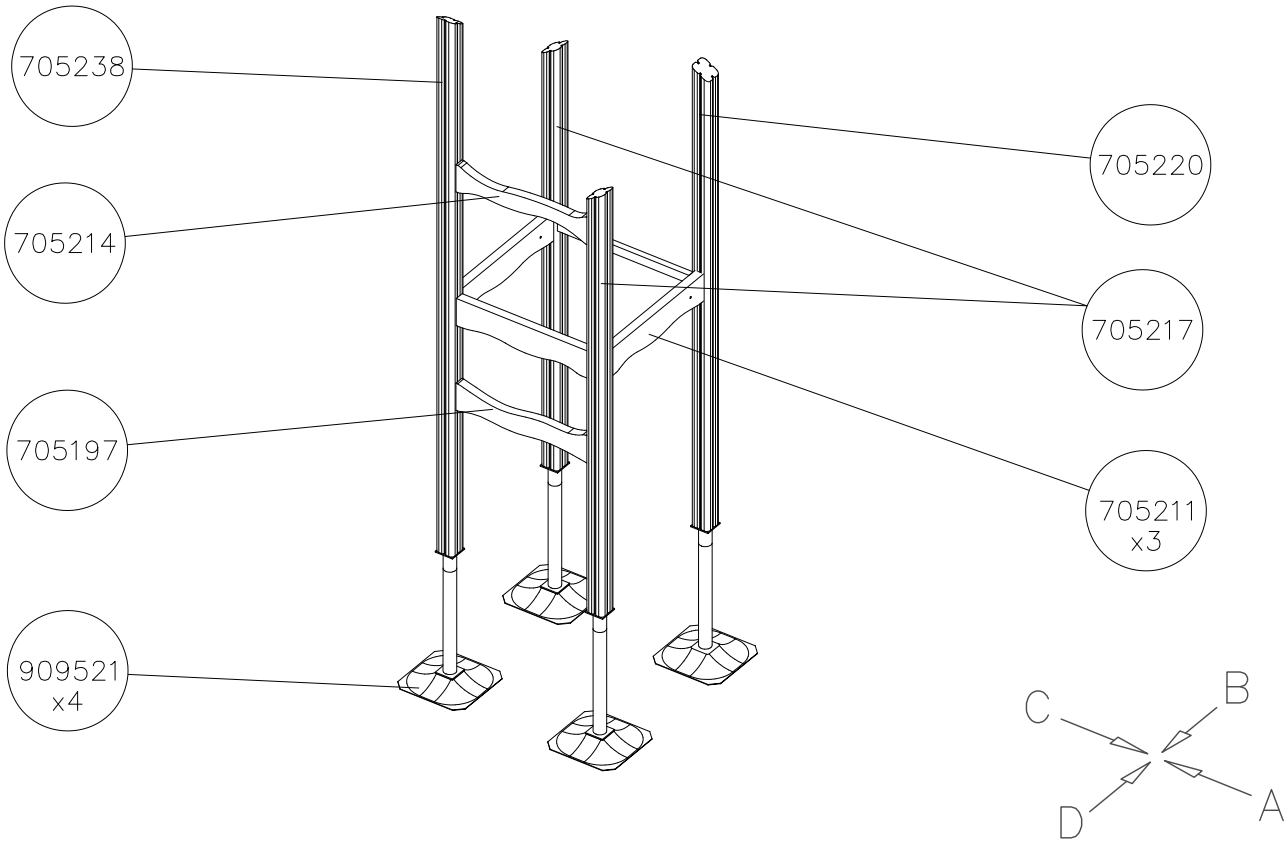


DATE: 11.10.2024

1: 50



(B)



(A)

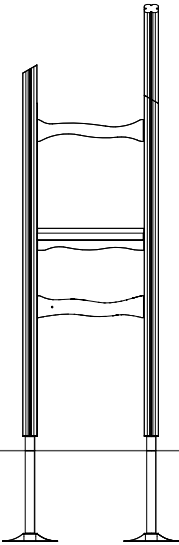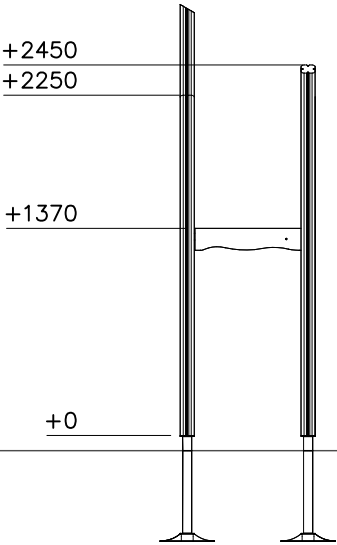

(D)

(C)

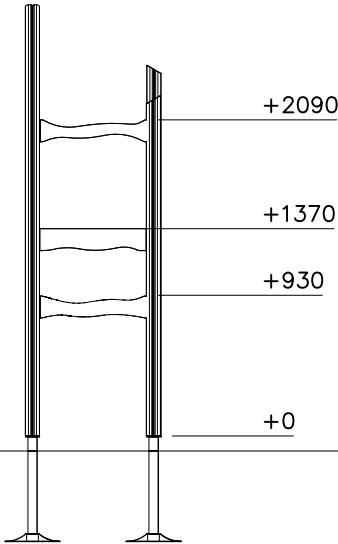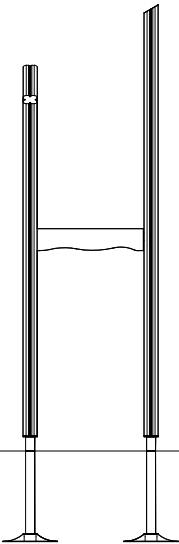

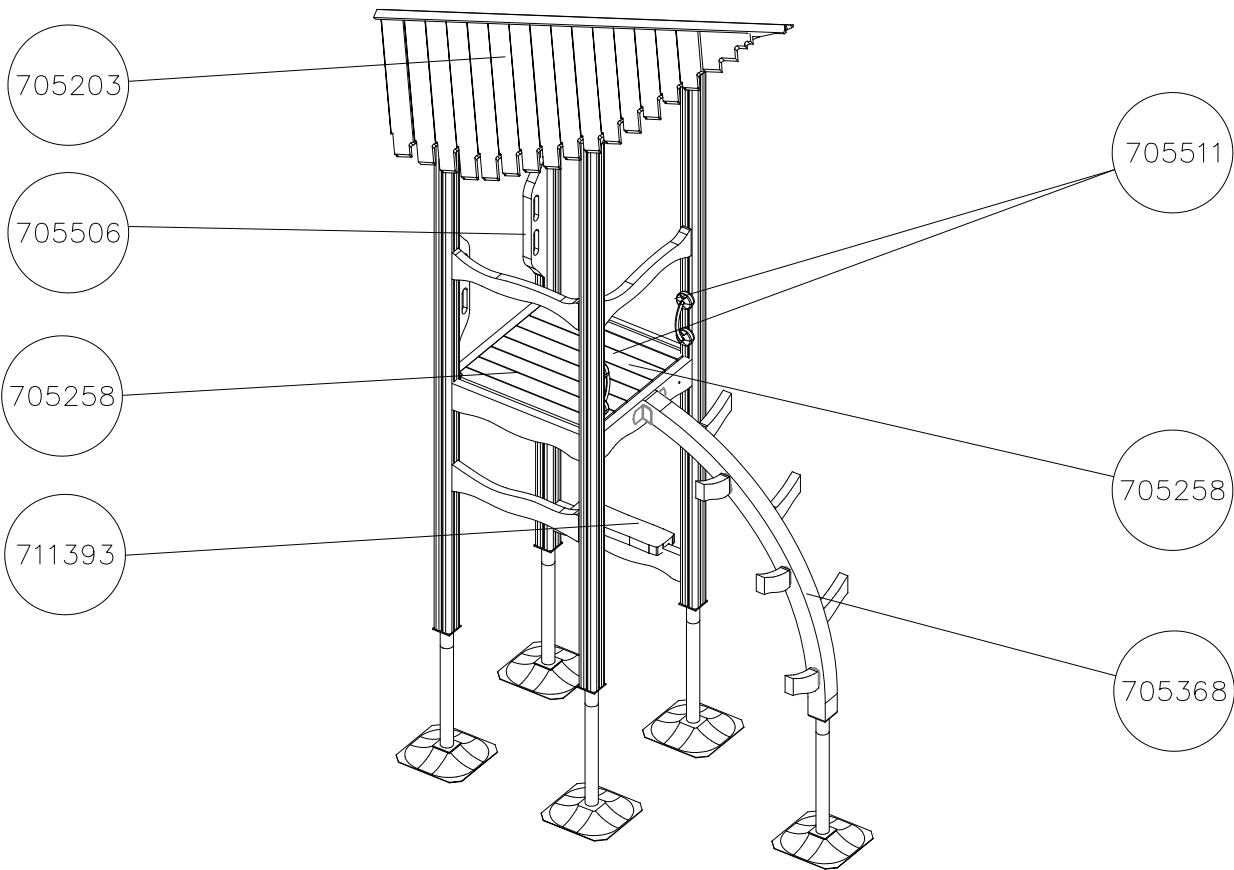
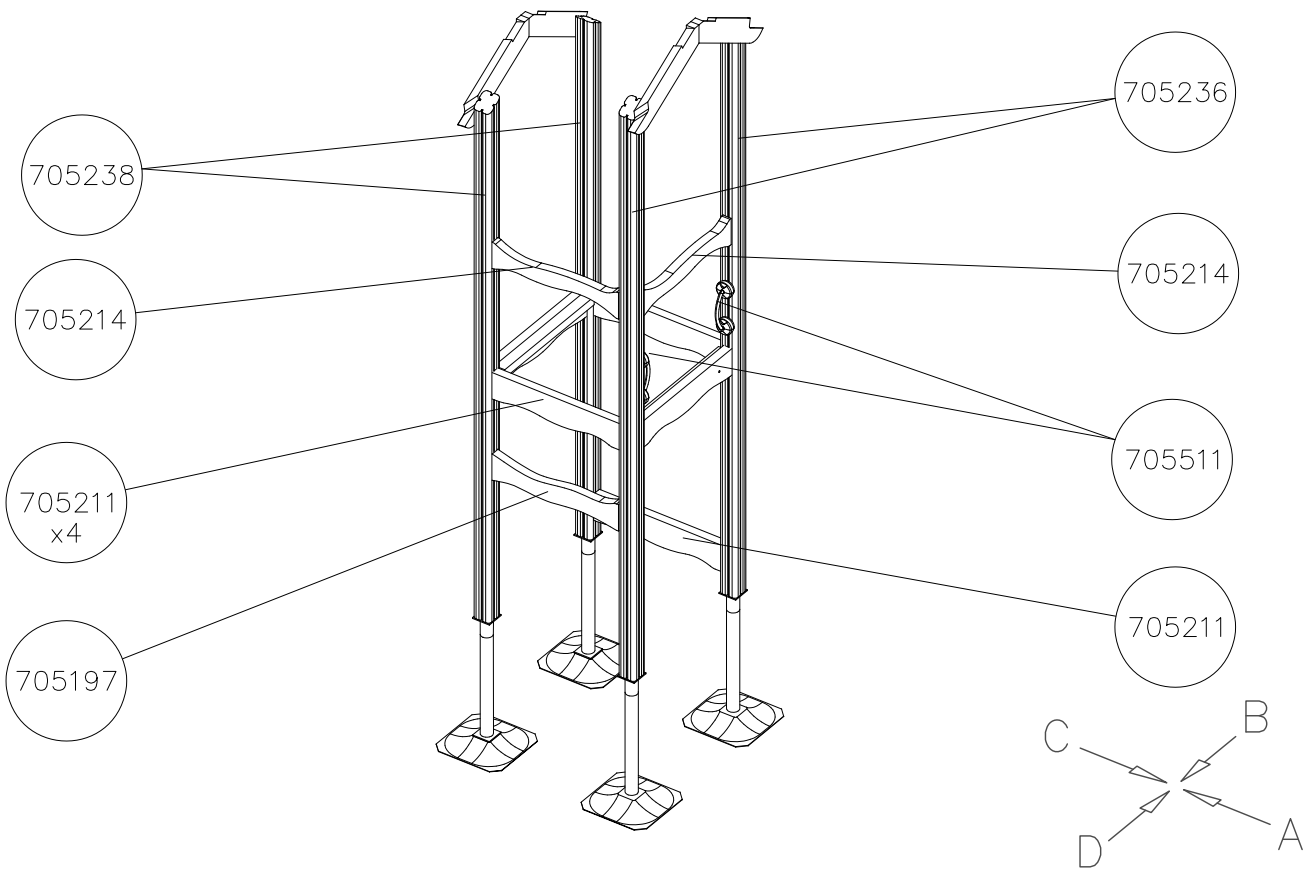


DATE: 11.10.2024

1: 50



(B)



(A)

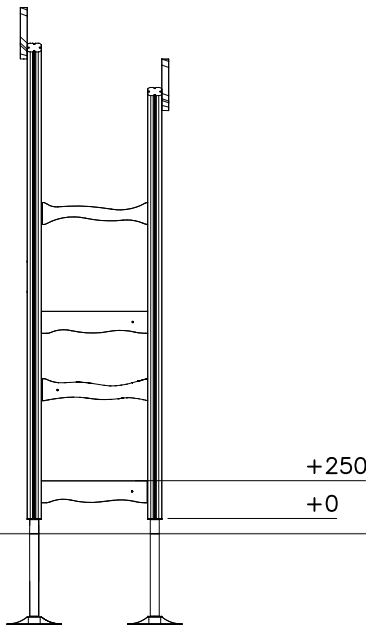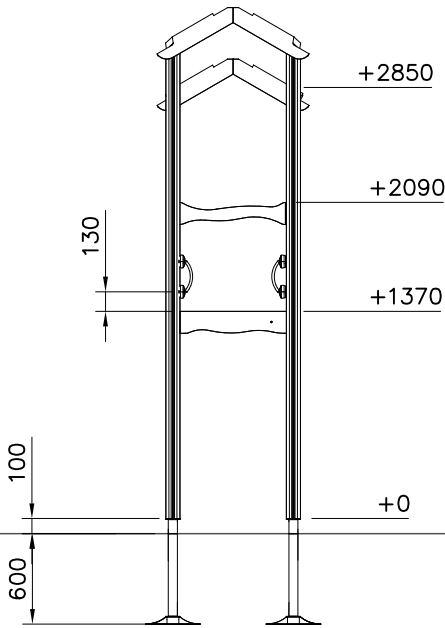

(D)

(C)

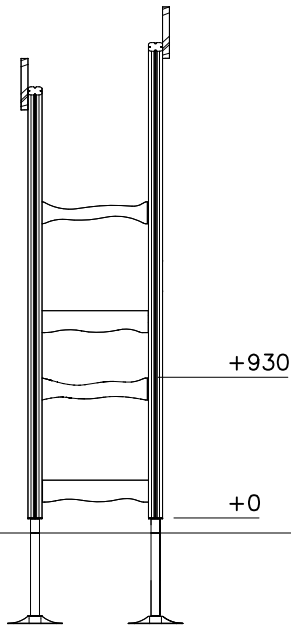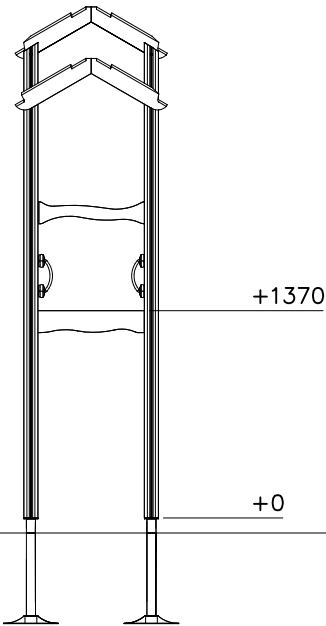

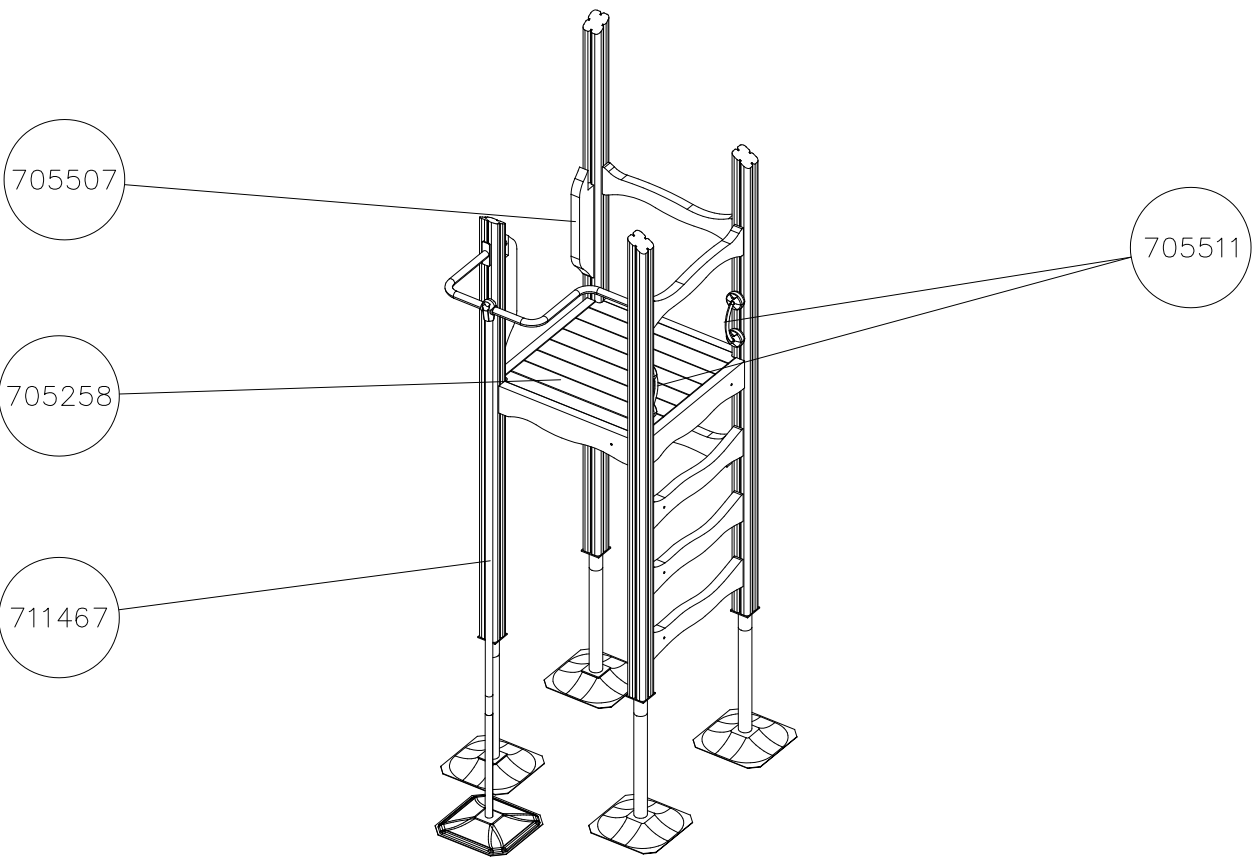
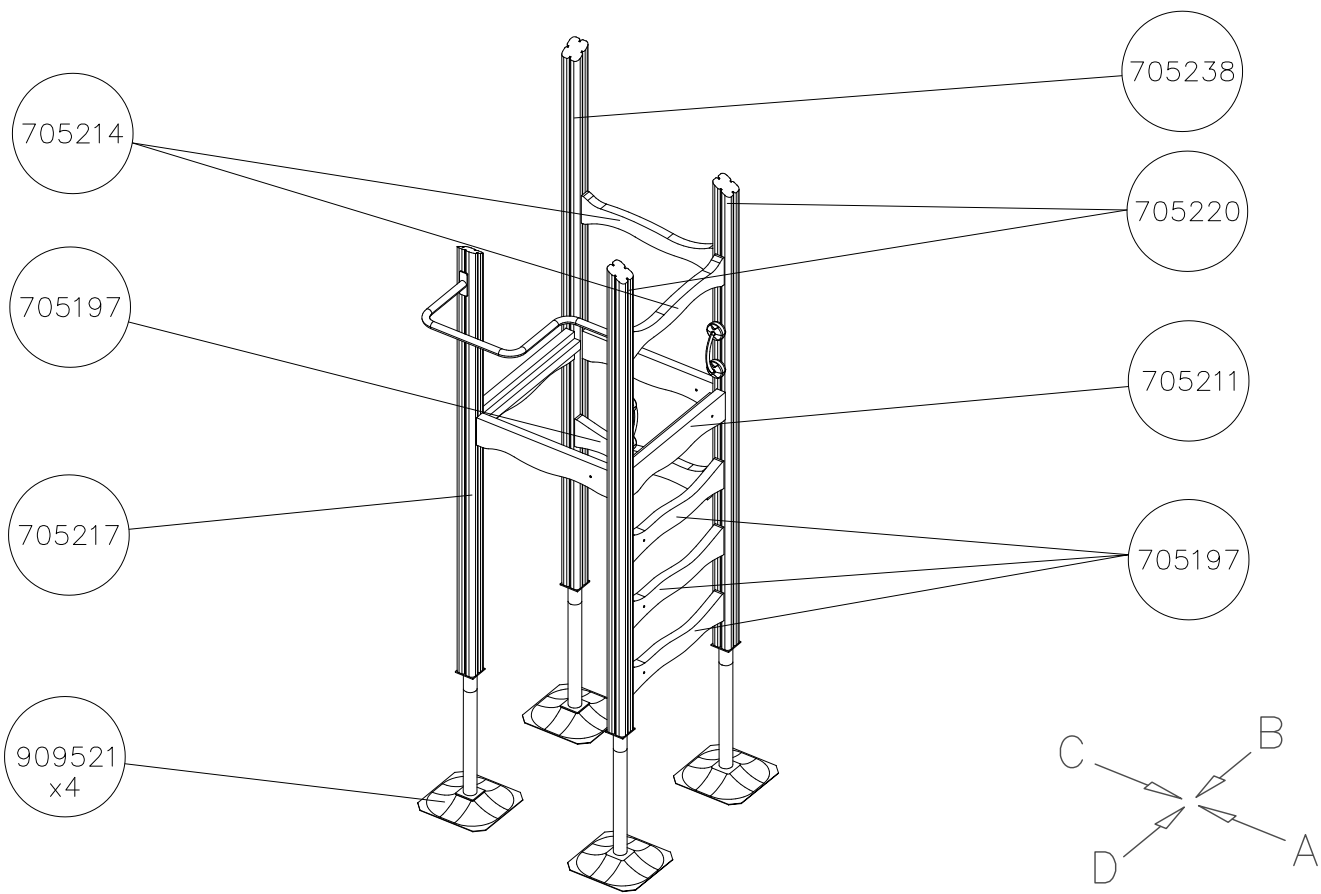


DATE: 11.10.2024

1:50



(B)



(A)

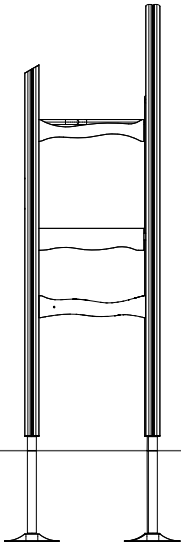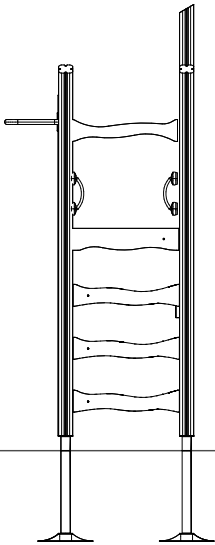

(D)

(C)

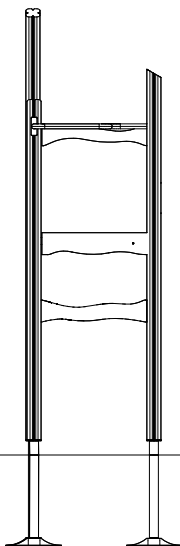
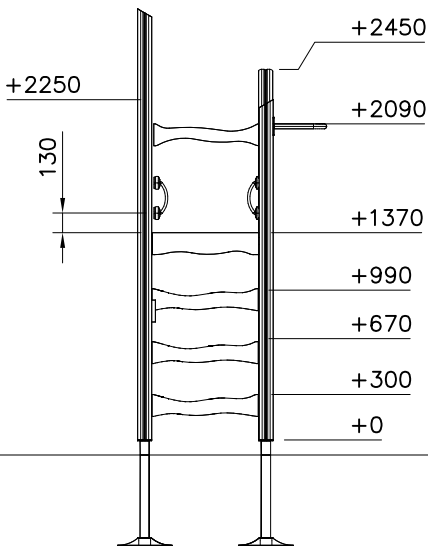


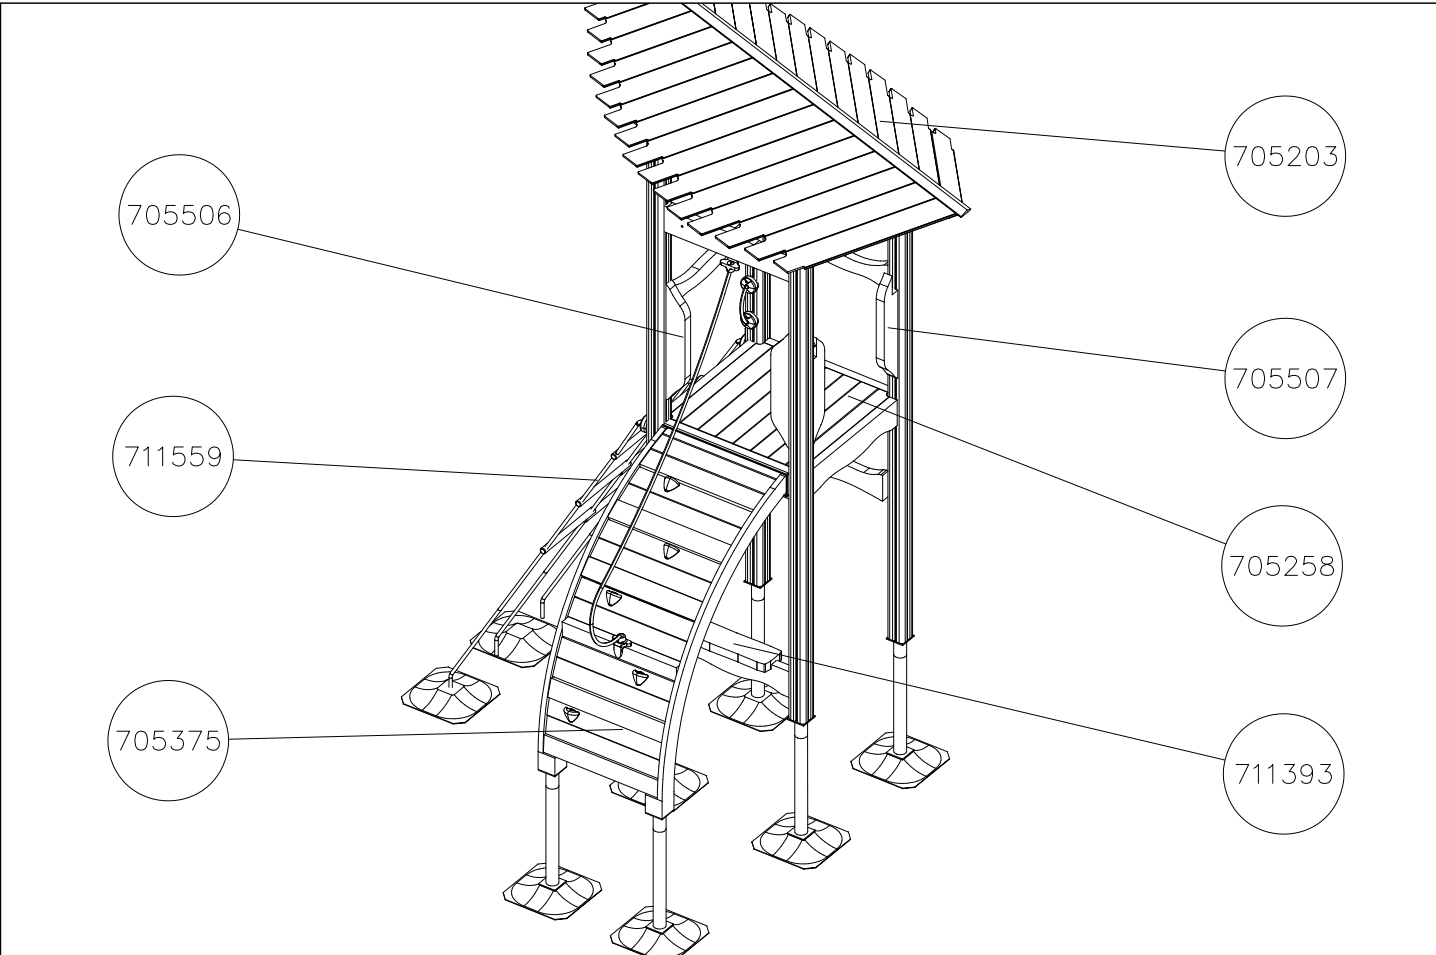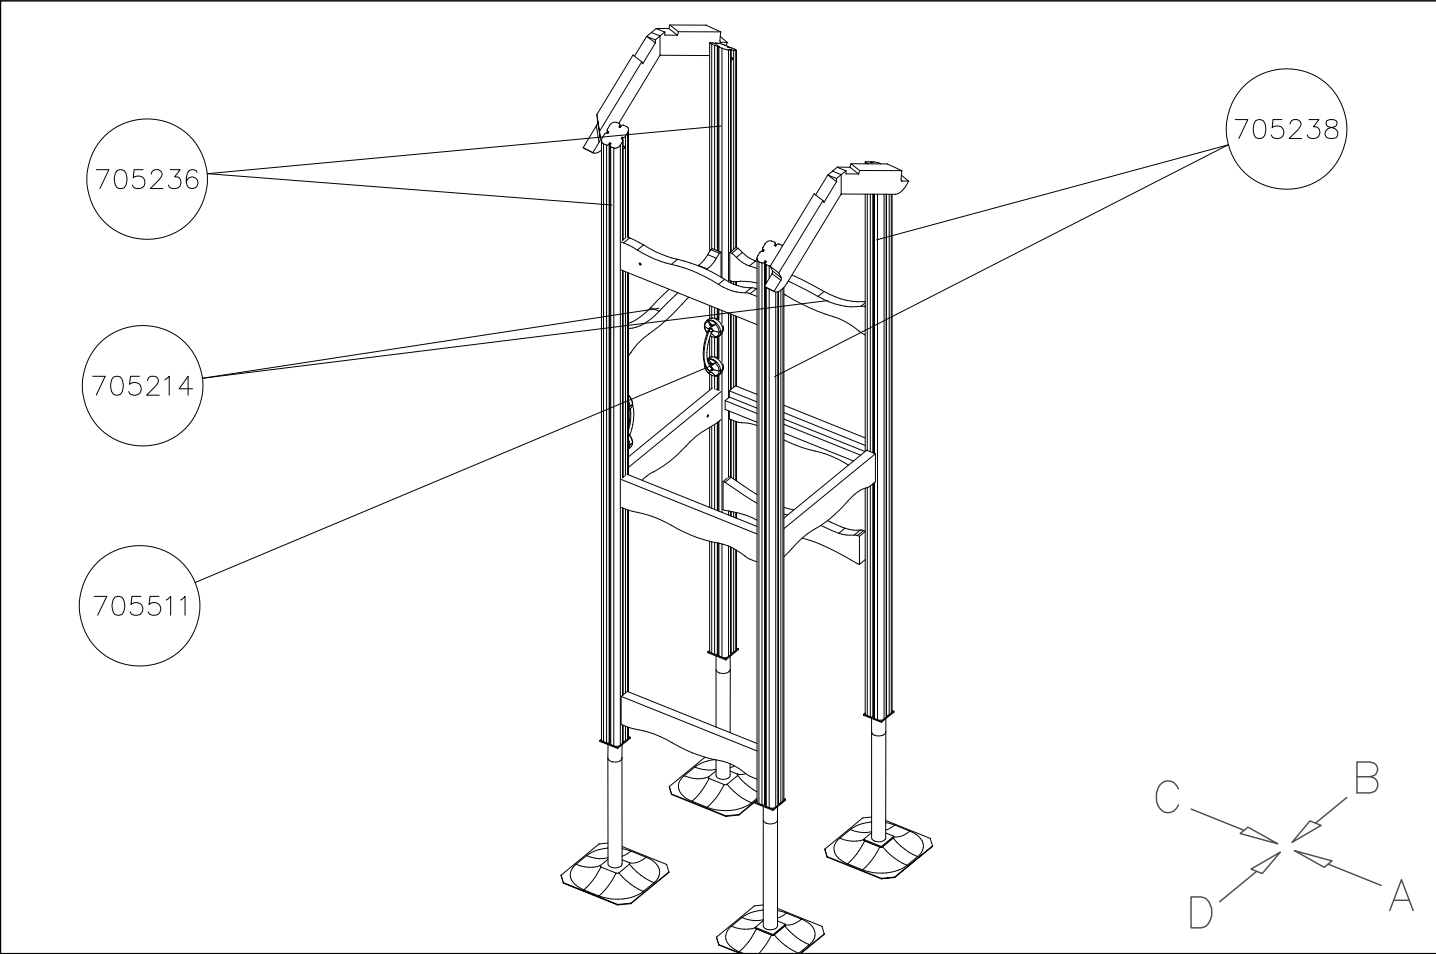

DATE: 11.10.2024

1: 50

(B)

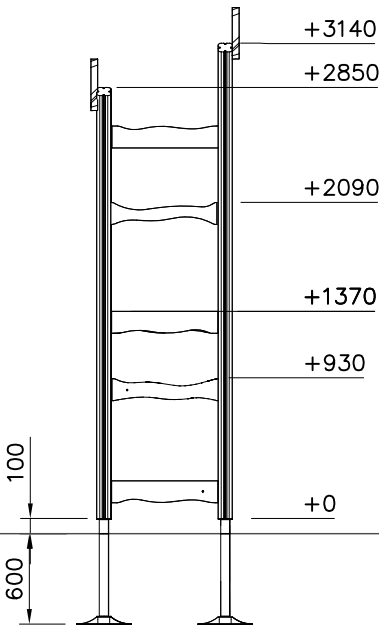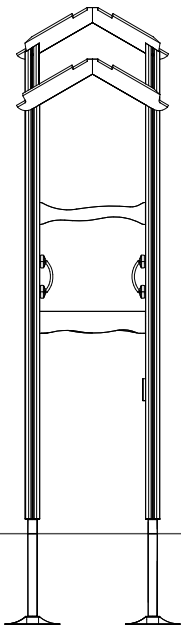

(D)

