


# **LAPPSET®**

## **FLORA**









ASENNUSOHJE  
MONTERINGSANSVISNING  
INSTALLATION INSTRUCTION  
AUFBAUANLEITUNG  
NOTICE D'INSTALLATION

DATE: 20.11.2024


### **QFL0091**

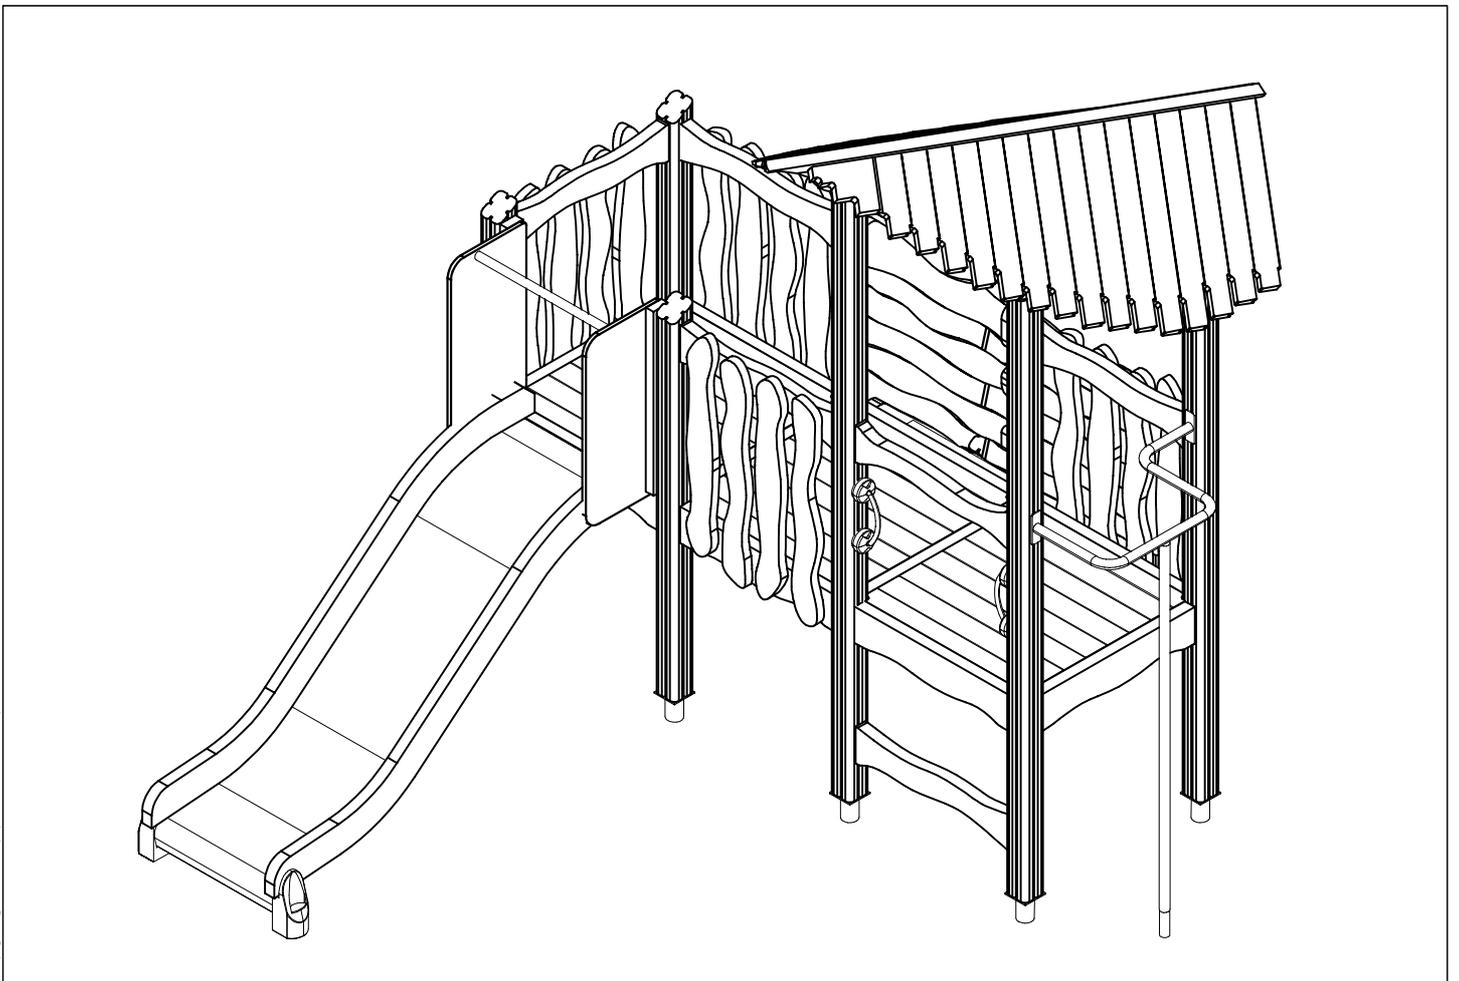

DATE: 20.11.2024

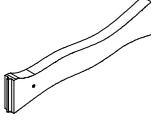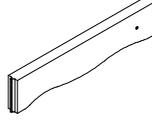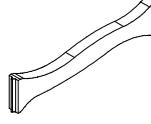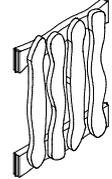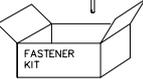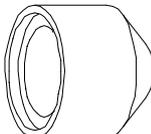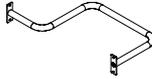
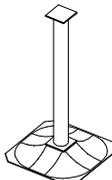
702286  65x65	PCS 1	705197-614  45x145x724	PCS 1	705203-614  	PCS 1	705211-614  45x145x715	PCS 6	705214-614  45x145x724	PCS 1	705230-614  	PCS 4
705258-614  	PCS 3	705511  	PCS 2	706178-614  93x93x2246	PCS 2	706180-614  93x93x2238	PCS 2	706185-614  	PCS 1	706192-614  93x93x946	PCS 2
706234-614  	PCS 1	706541  	PCS 1	706542  	PCS 1	711370-614  93x93x1546	PCS 4	901902  30.7x60.9x100	PCS 2	901916  L 650	PCS 1
903093  Ø8x90	PCS 30	905104  M10	PCS 32	907695-216 	PCS 1	907829-216  L 1454	PCS 1	909519  50x380x380	PCS 1	909521  	PCS 8
980114  Ø4x20	PCS 4		PCS		PCS		PCS		PCS		PCS
	PCS		PCS		PCS		PCS		PCS		PCS
	PCS		PCS		PCS		PCS		PCS		PCS



—— EN/AS Impact Area 25.3 m<sup>2</sup>  
- - - - Falling Space 27.1 m<sup>2</sup>  
Max Falling Height 1000 mm


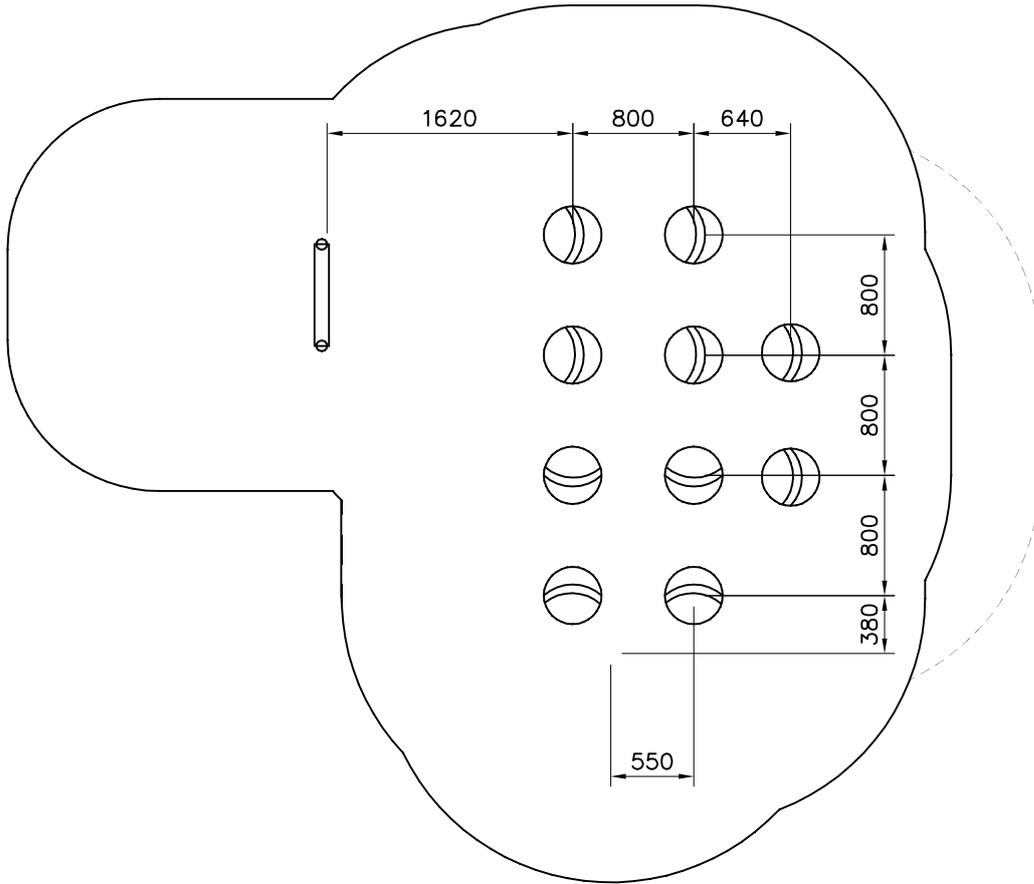




<p>M10 905104</p>	<p>100 S 600</p>	<p>S 600</p>
<p>Ø7x40 901879 Hoxl Slide sheet gap Liukupelti rako.</p>	<p>M12x40 Ø24/13</p>	<p>S 550</p>

- EN/AS Impact Area 25.3 m<sup>2</sup>
- - - Falling Space 27.1 m<sup>2</sup>  
Max Falling Height 1000 mm

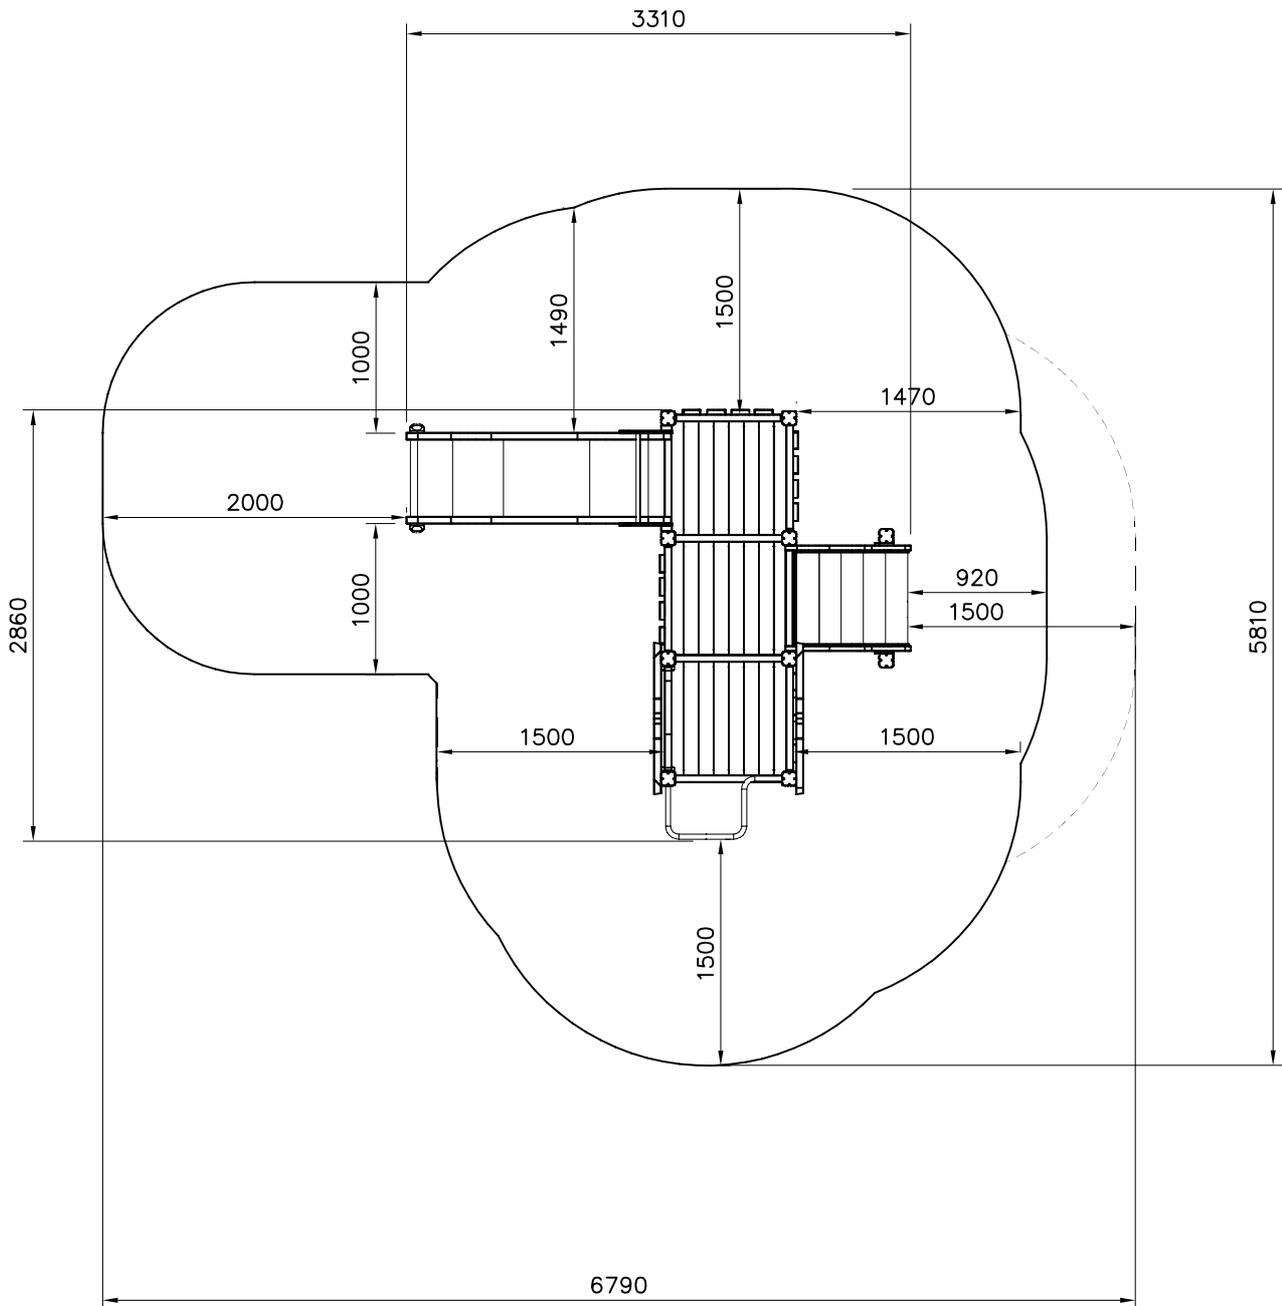
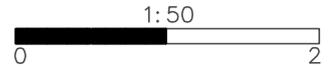


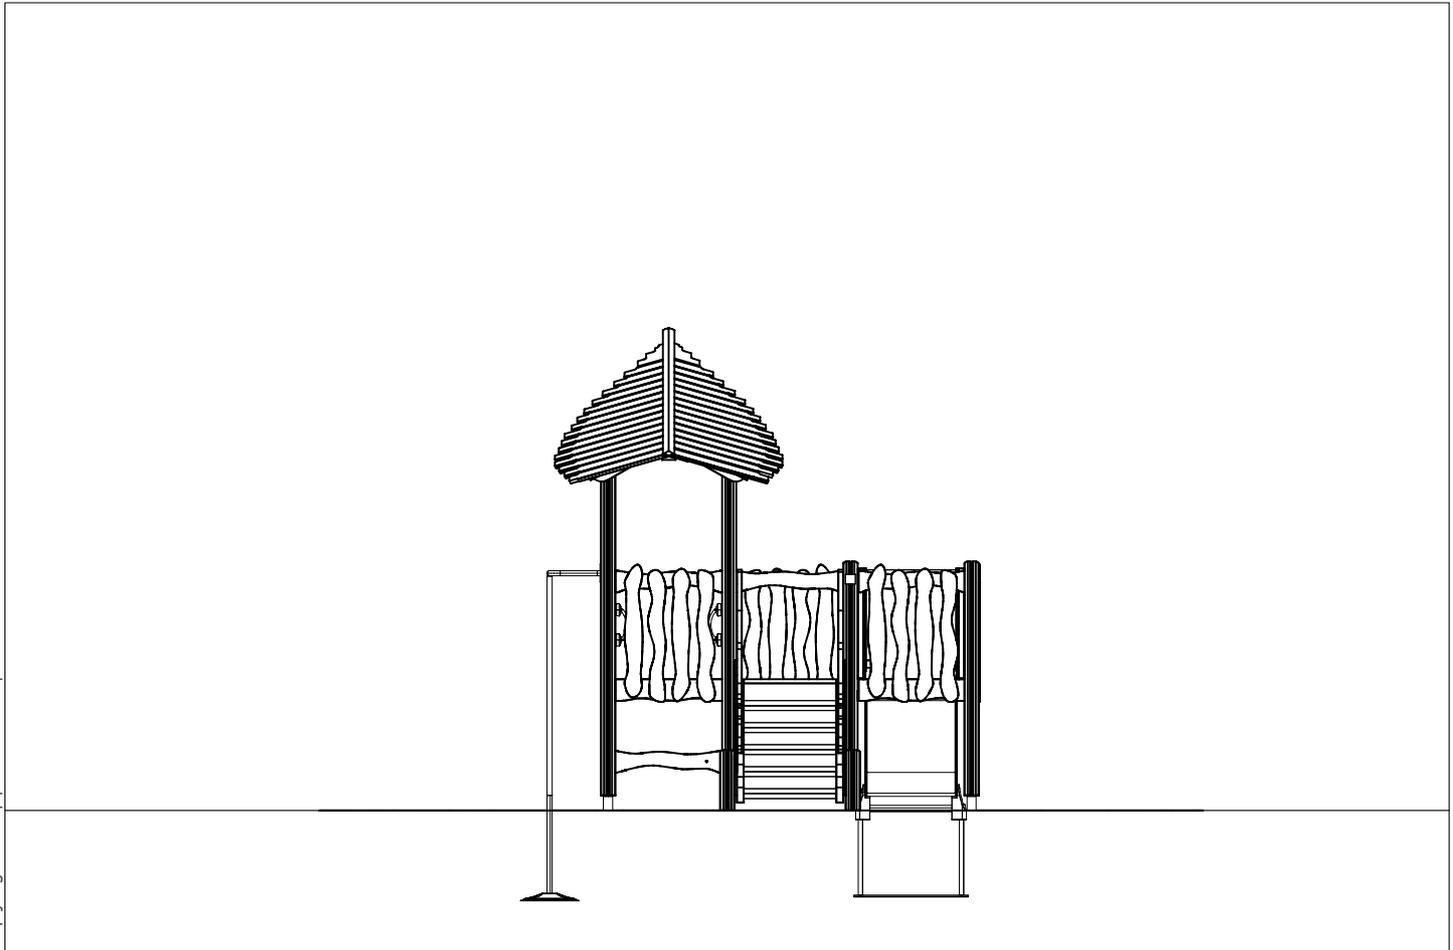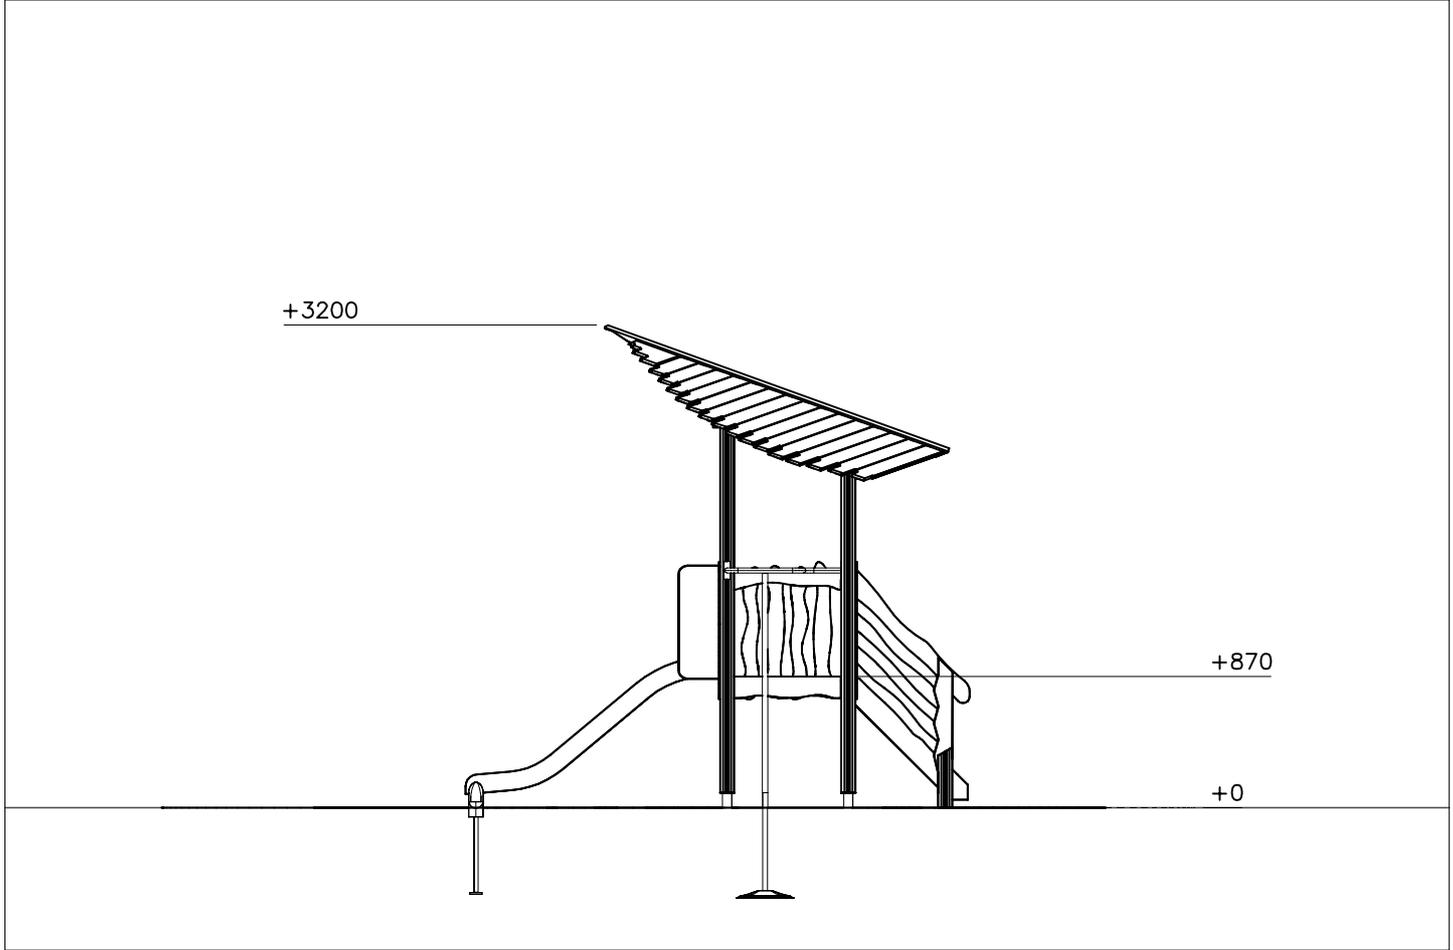

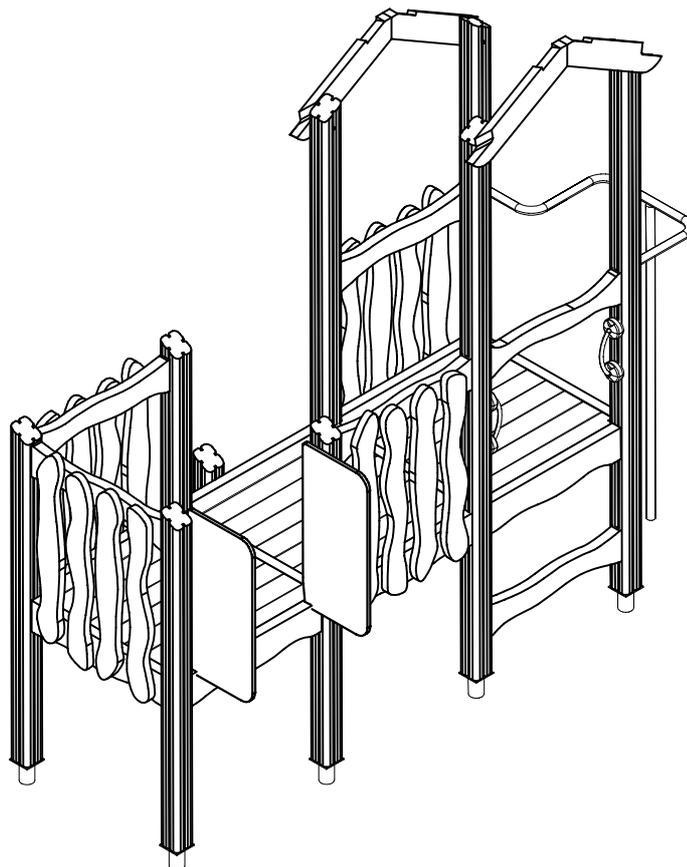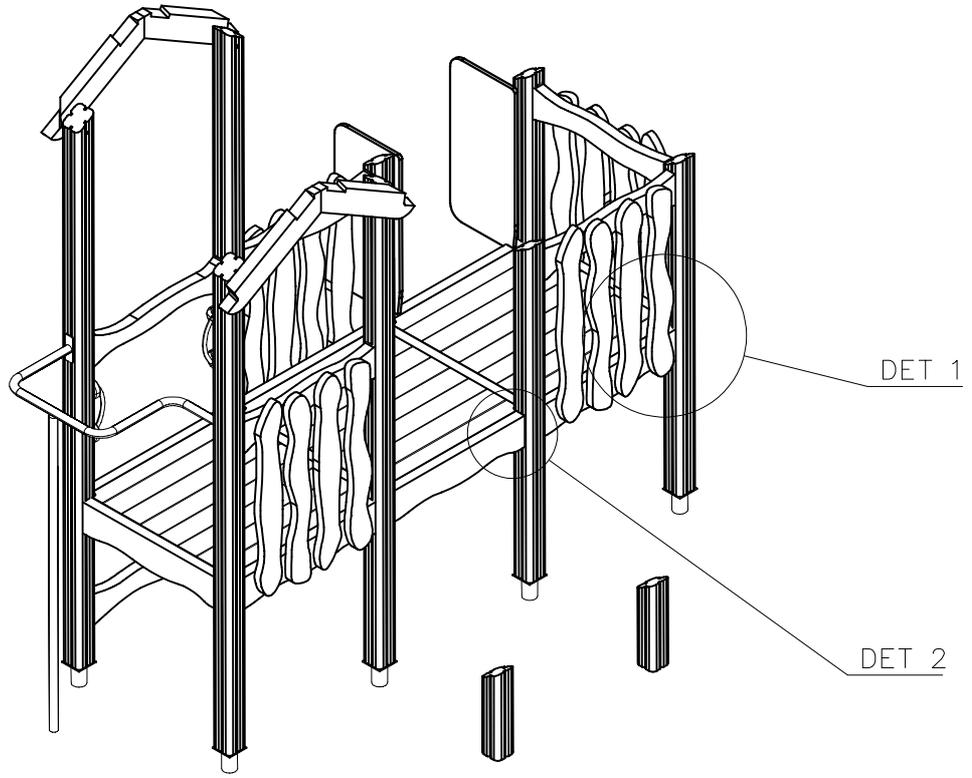
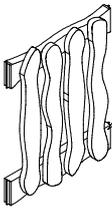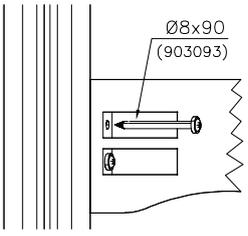
<p>DET 1</p>  <p>NOTE: Walls contain floor boom 705211. HUOM: Seinät sisältävät lattia puomin 705211.</p>	<p>DET 2</p>  <p>Ø8x90 (903093)</p>		

DATE: 20.11.2024

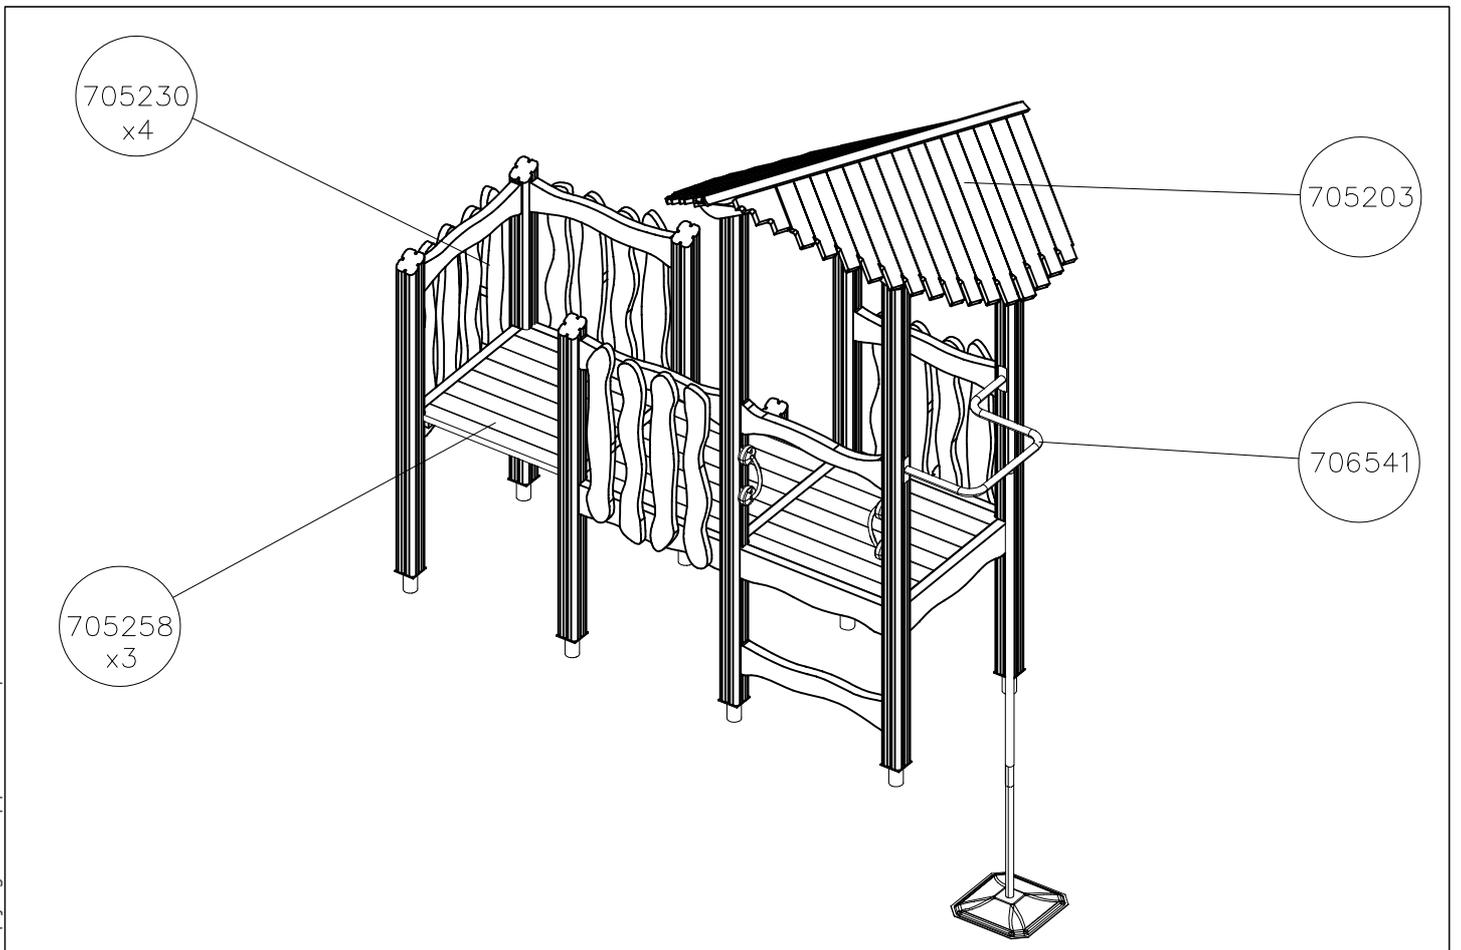
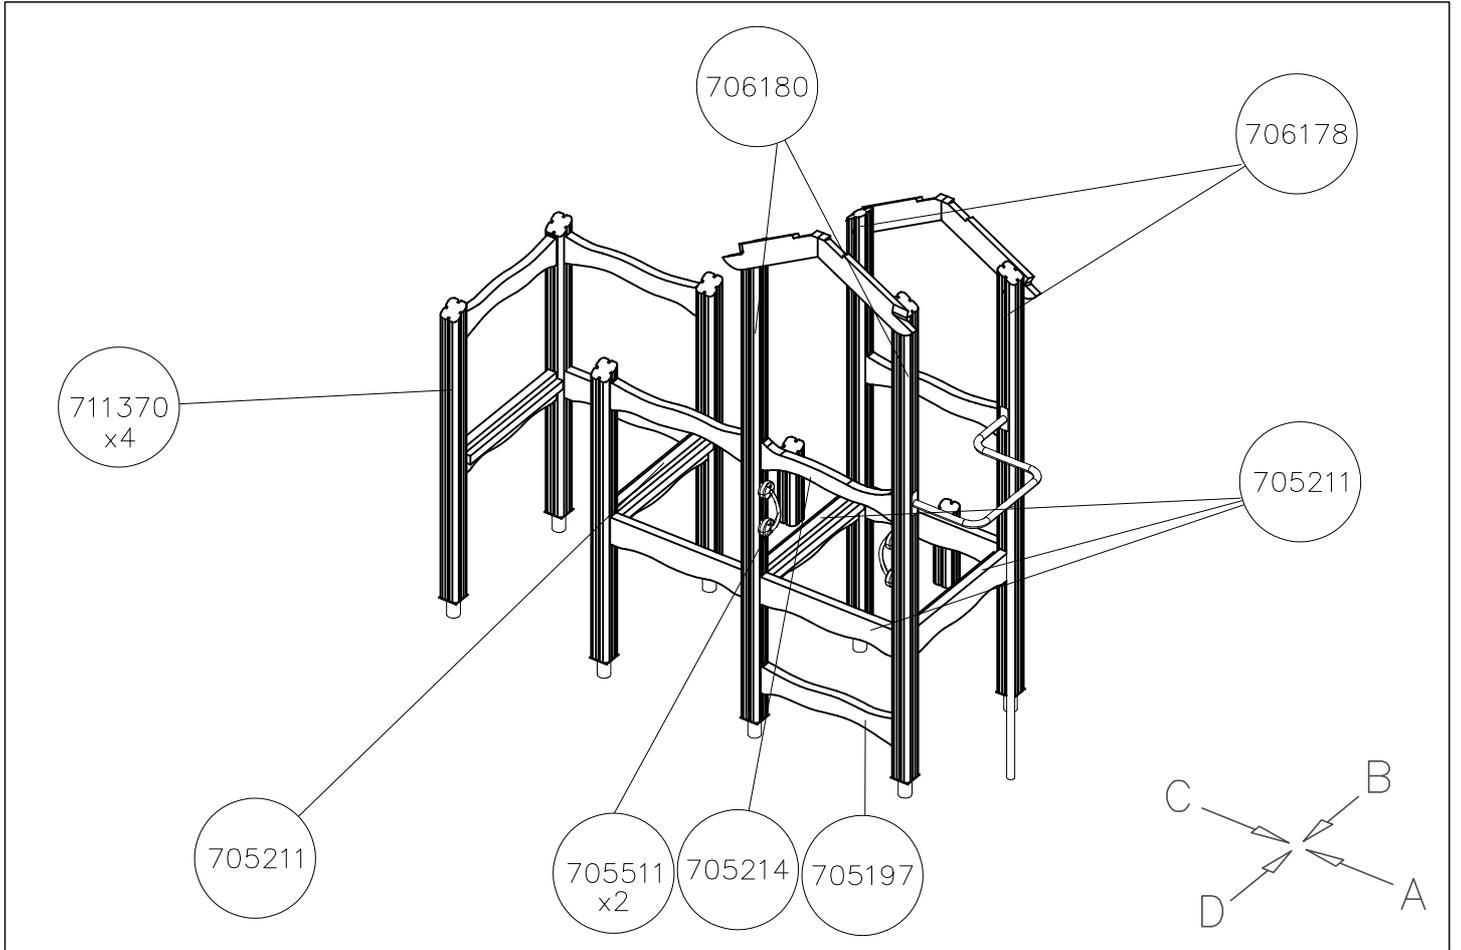


DATE: 20.11.2024

1:50

(B)

(A)

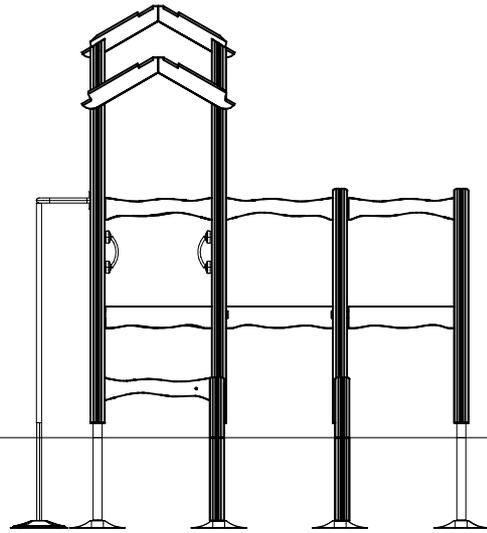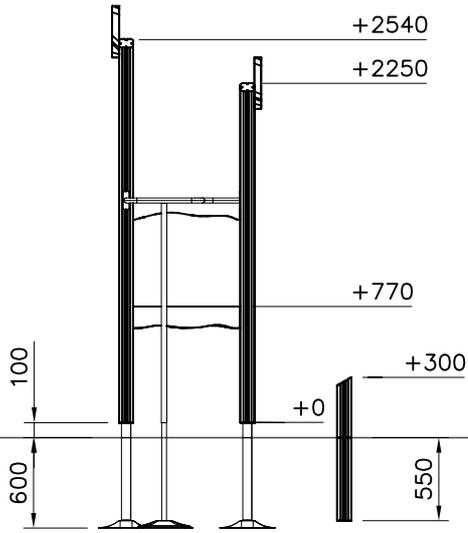

(D)

(C)

