


LAPPSET®

FLORA












ASENNUSOHJE
MONTERINGSANSVISNING
INSTALLATION INSTRUCTION
AUFBAUANLEITUNG
NOTICE D'INSTALLATION


DATE: 6.9.2024


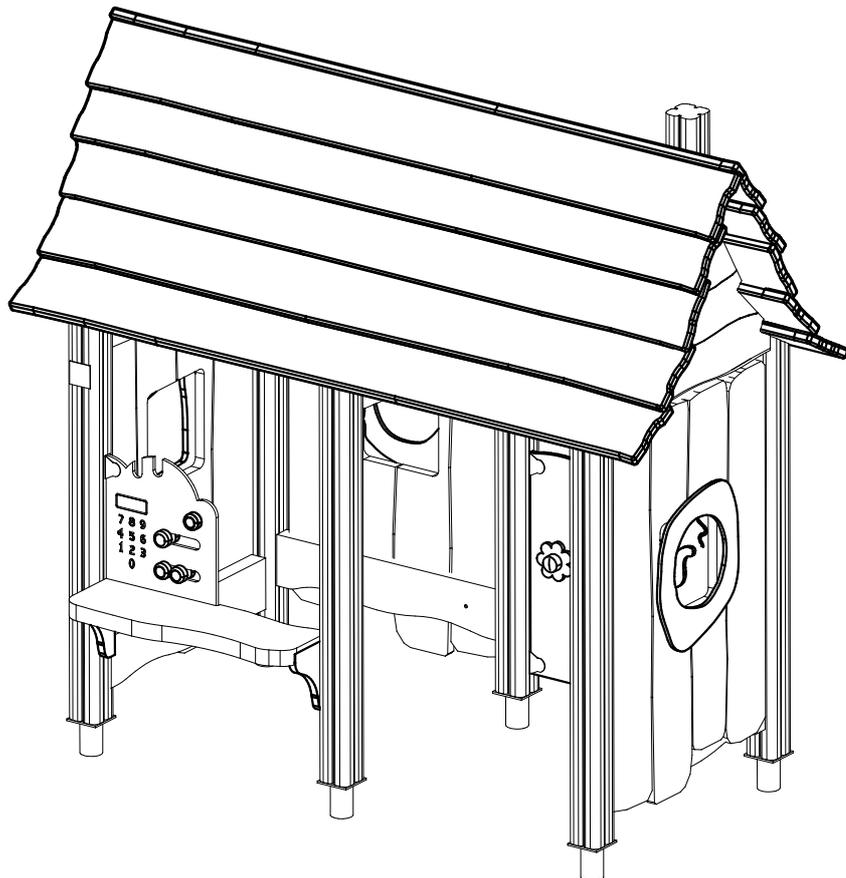
QFL0097-2




DATE: 6.9.2024

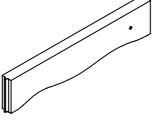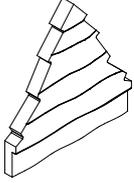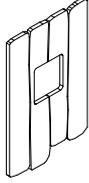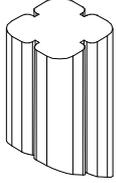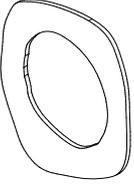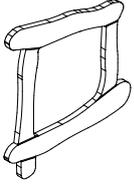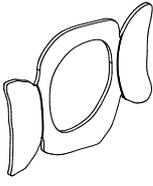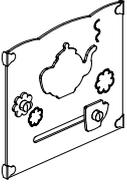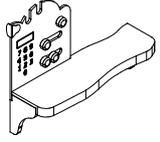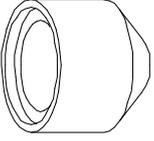
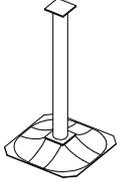
702286  65x65	PCS 1	705211-001  45x145x715	PCS 4	708374-001  68x690x704	PCS 3	708437-001  3	708469-001  93x93x200	PCS 1	711371-001  93x93x1200	PCS 6	
711509  3	PCS 1	711545  3	PCS 1	711547  3	PCS 1	711583-707  3	711632-001  3	PCS 1	903093  Ø8x90	PCS 29	
905104  M10	PCS 24	909521  3	PCS 6	980100  Ø5x60	PCS 60	980114  Ø4x20	PCS 4	P13451  28x200x2000	PCS 8	P13455  28x200x2000	PCS 1
P13456  28x200x2000	PCS 1		PCS		PCS		PCS		PCS	PCS	
	PCS		PCS		PCS		PCS		PCS	PCS	
	PCS		PCS		PCS		PCS		PCS	PCS	
	PCS		PCS		PCS		PCS		PCS	PCS	


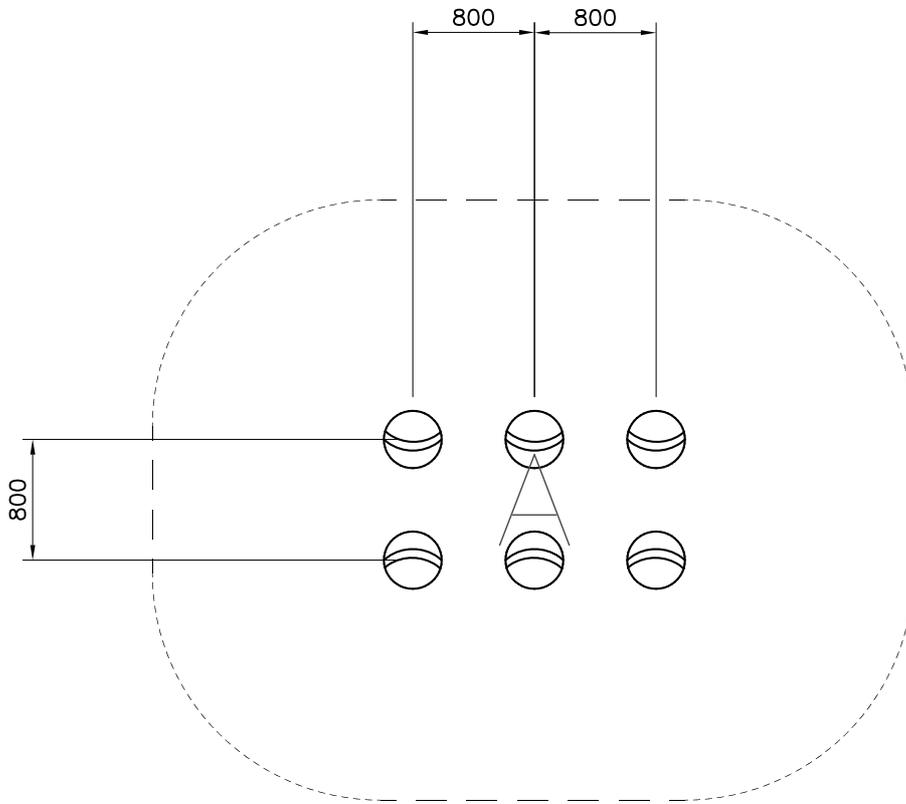






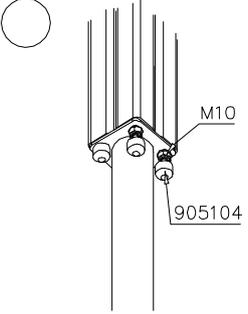
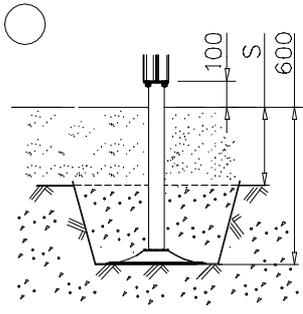
		

----- Falling Space 18 m²


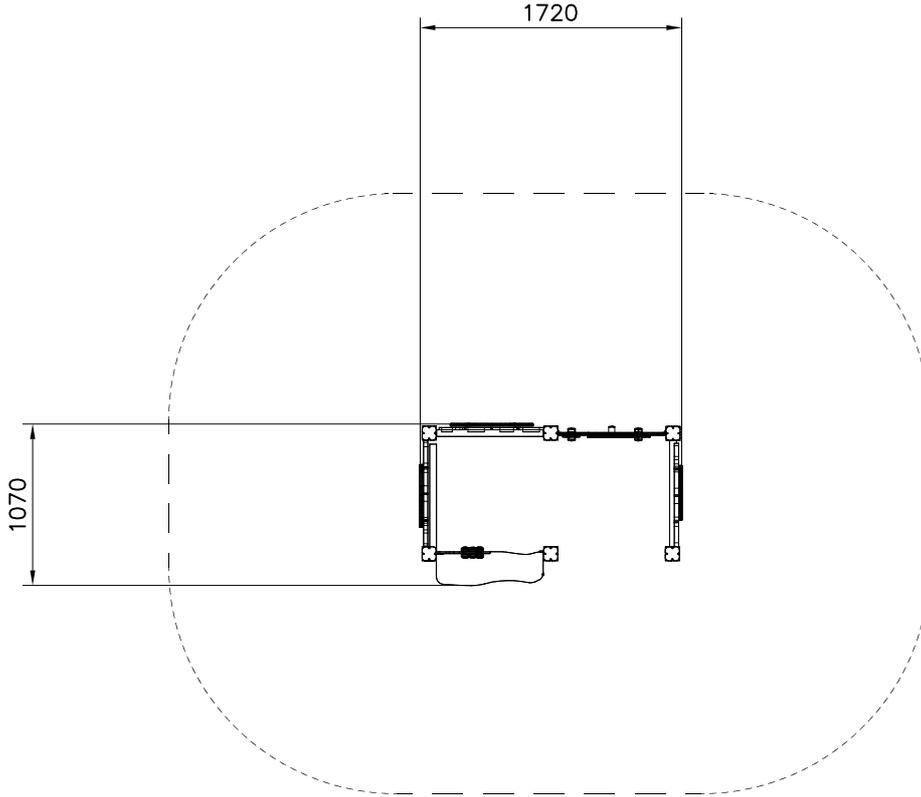


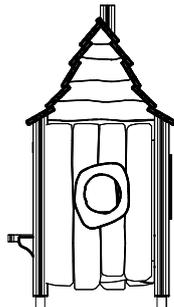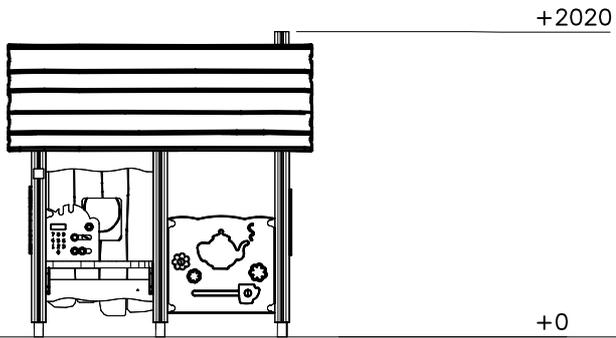

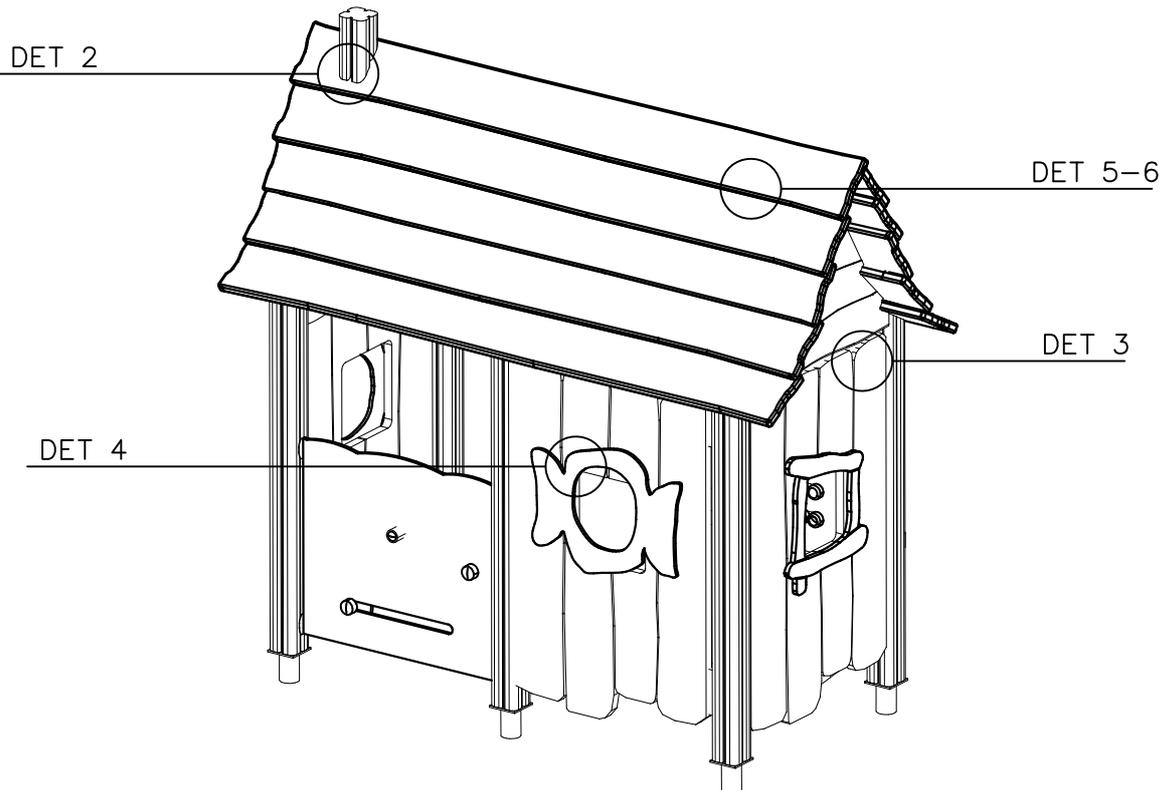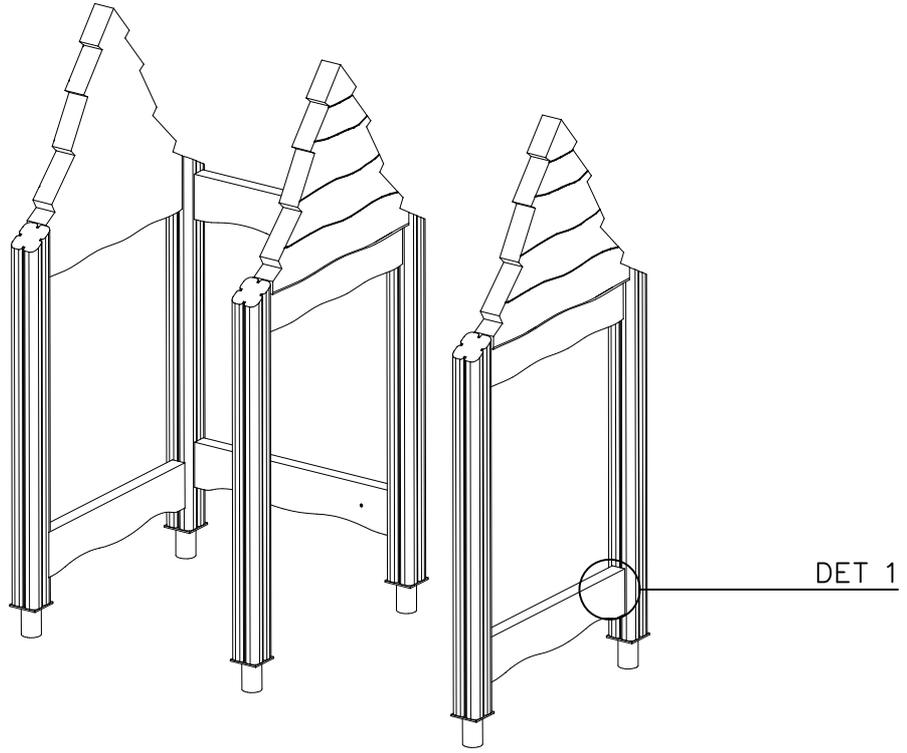
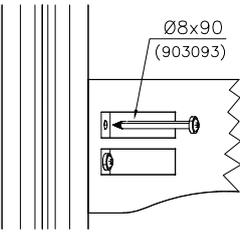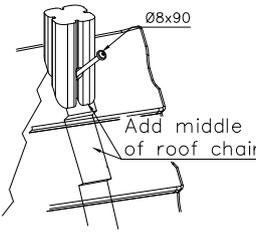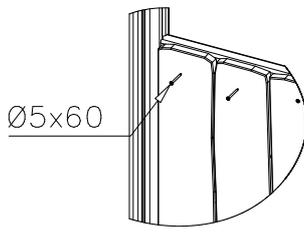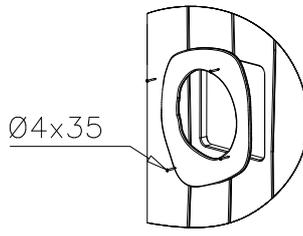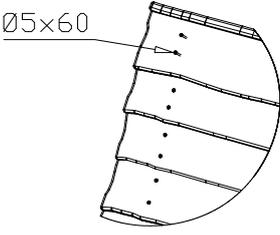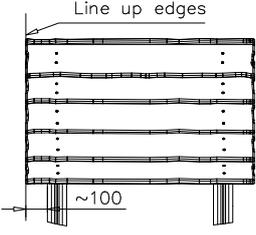
<p>DET 1</p> 	<p>DET 2</p> 	<p>DET 3</p> 	<p>DET 4</p> 
<p>DET 5</p> 	<p>DET 6</p> 		

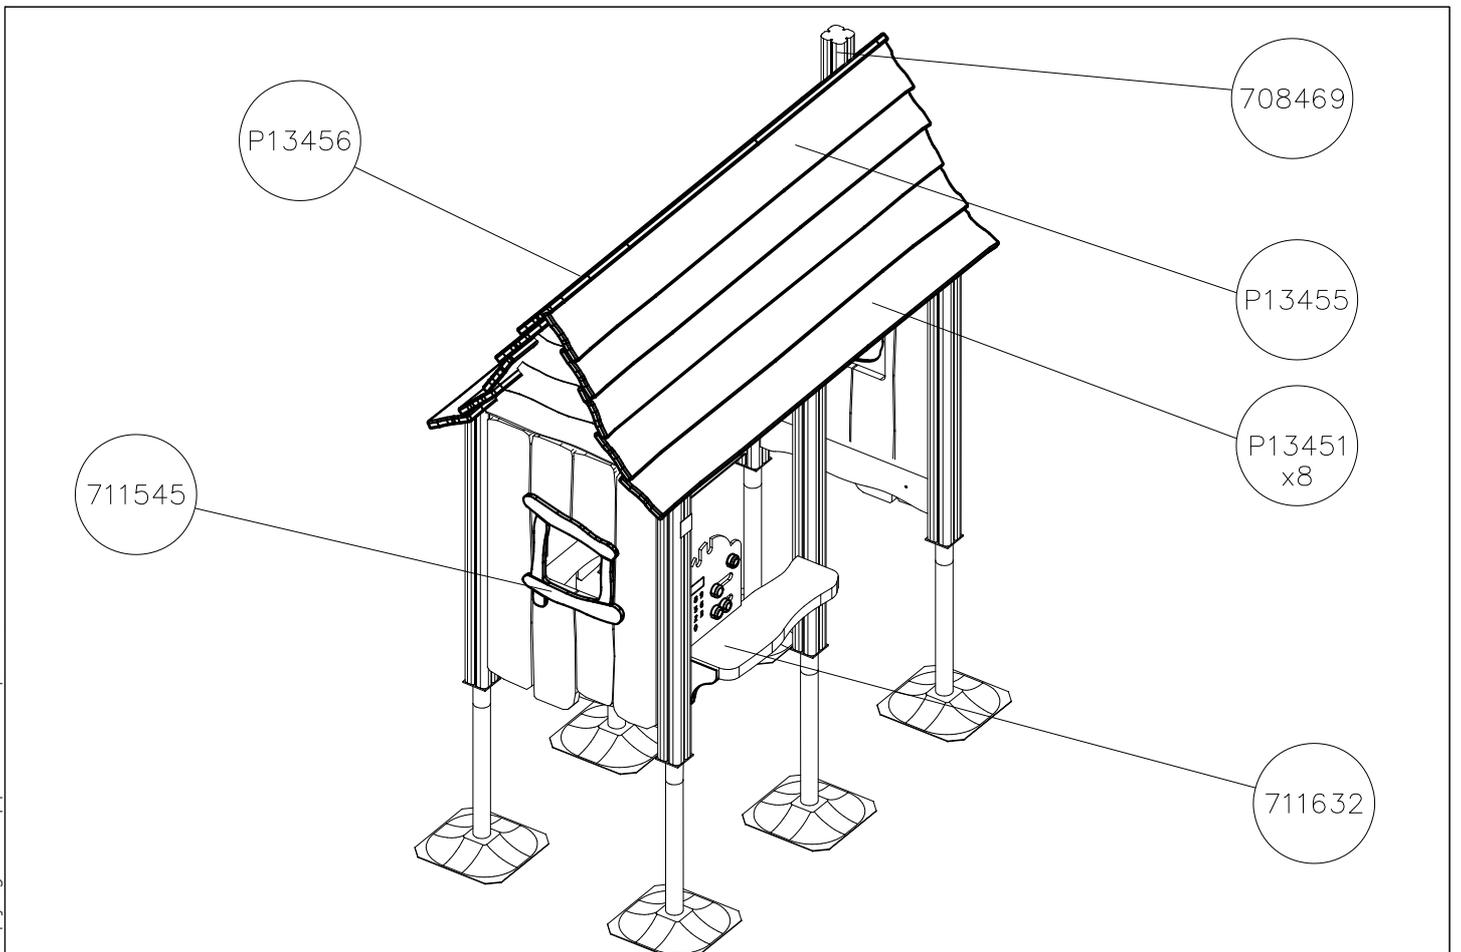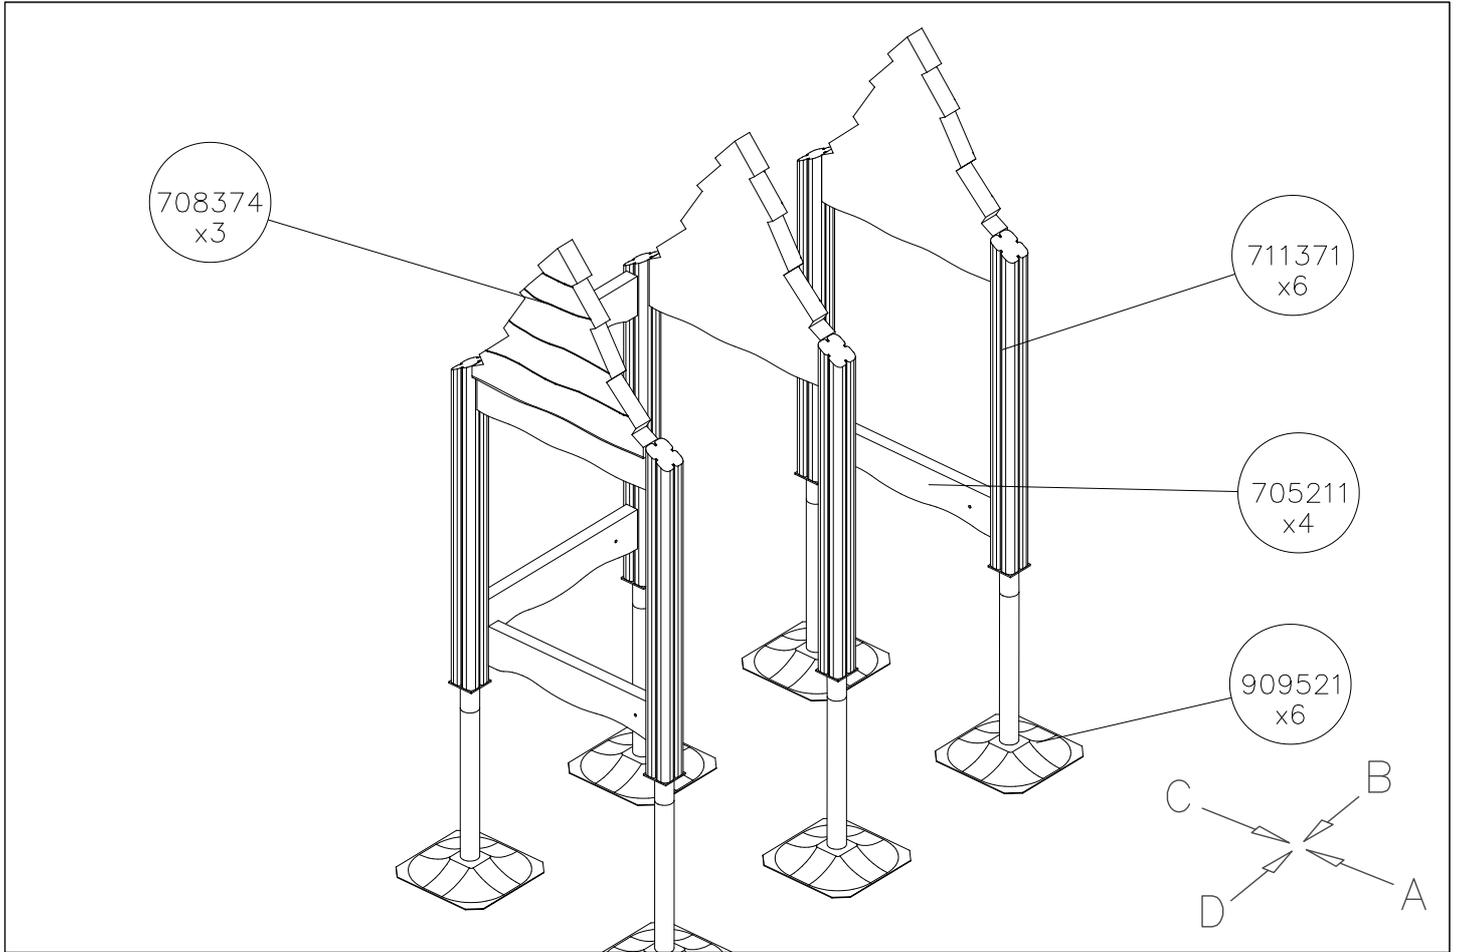
DATE: 6.9.2024




DATE: 6.9.2024

1:50

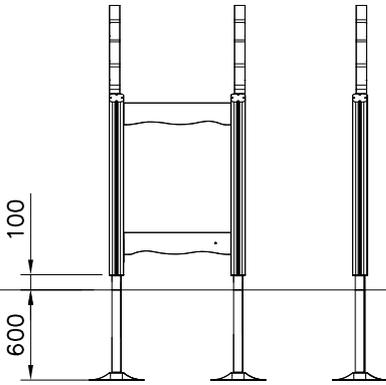
A



B

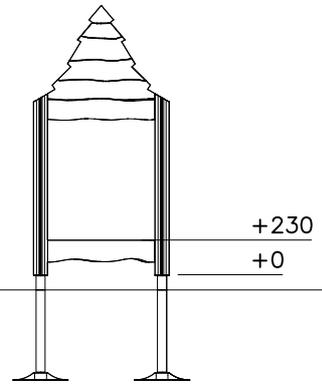

C

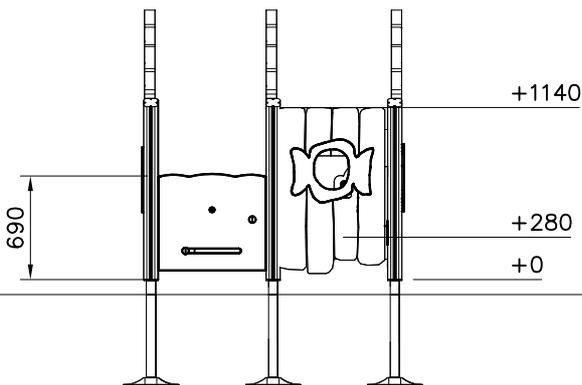

D

