


LAPPSET®

FLORA













ASENNUSOHJE
MONTERINGSANSVISNING
INSTALLATION INSTRUCTION
AUFBAUANLEITUNG
NOTICE D'INSTALLATION

DATE: 11.10.2024

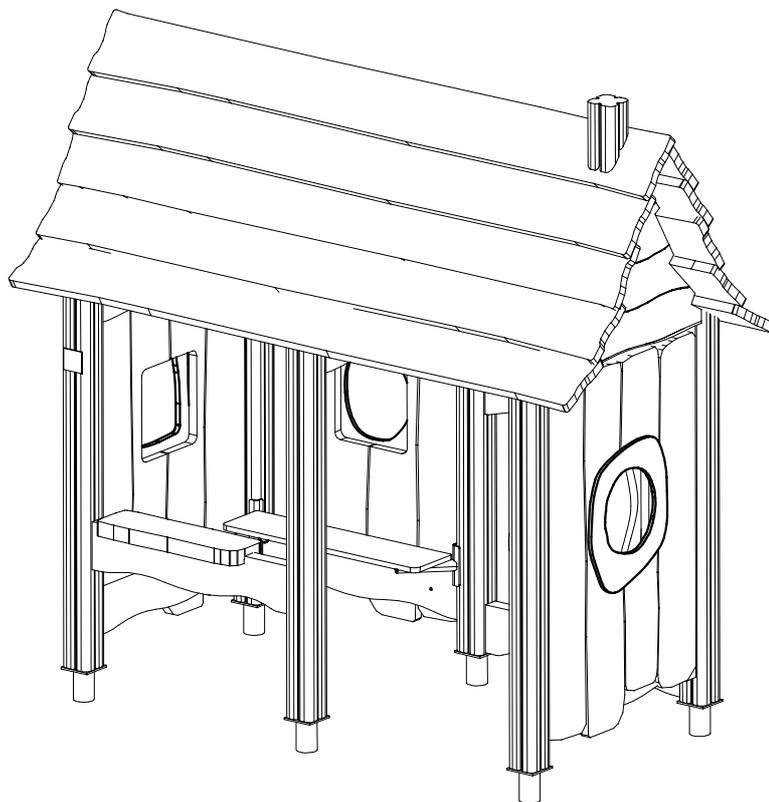
QFL0161





DATE: 11.10.2024

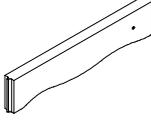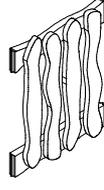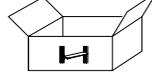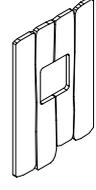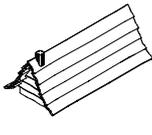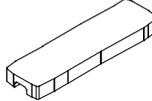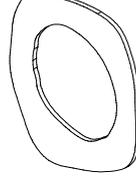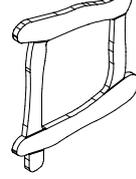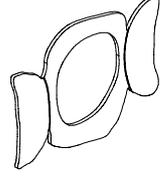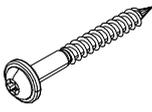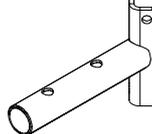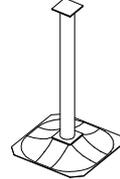
702286	PCS	705211-001	PCS	705230-001	PCS	706753	PCS	706783	PCS	708437-001	PCS
	1		5		1		1		1		3
65x65		45x145x715						15x170x700			
708903-001	PCS	711371-001	PCS	711393-001	PCS	711509	PCS	711545	PCS	711547	PCS
	1		6		1		1		1		1
		93x93x1200		45x145x500							
900240	PCS	903093	PCS	905104	PCS	907783-216	PCS	909521	PCS	980114	PCS
	2		20		24		2		6		4
Ø8x70		Ø8x90		M10						Ø4x20	
	PCS		PCS		PCS		PCS		PCS		PCS
	PCS		PCS		PCS		PCS		PCS		PCS
	PCS		PCS		PCS		PCS		PCS		PCS

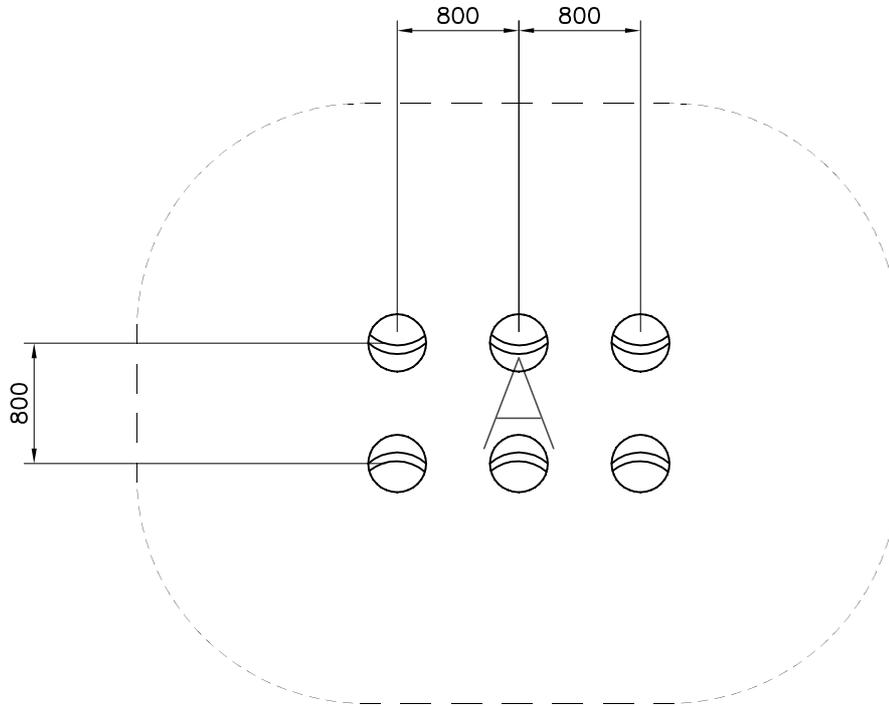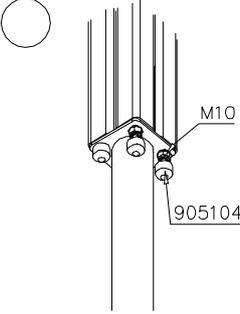
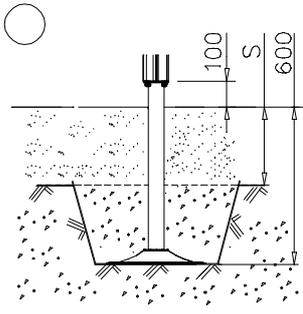
----- Falling Space 9.8 m²
Max Falling Height 390 mm













		

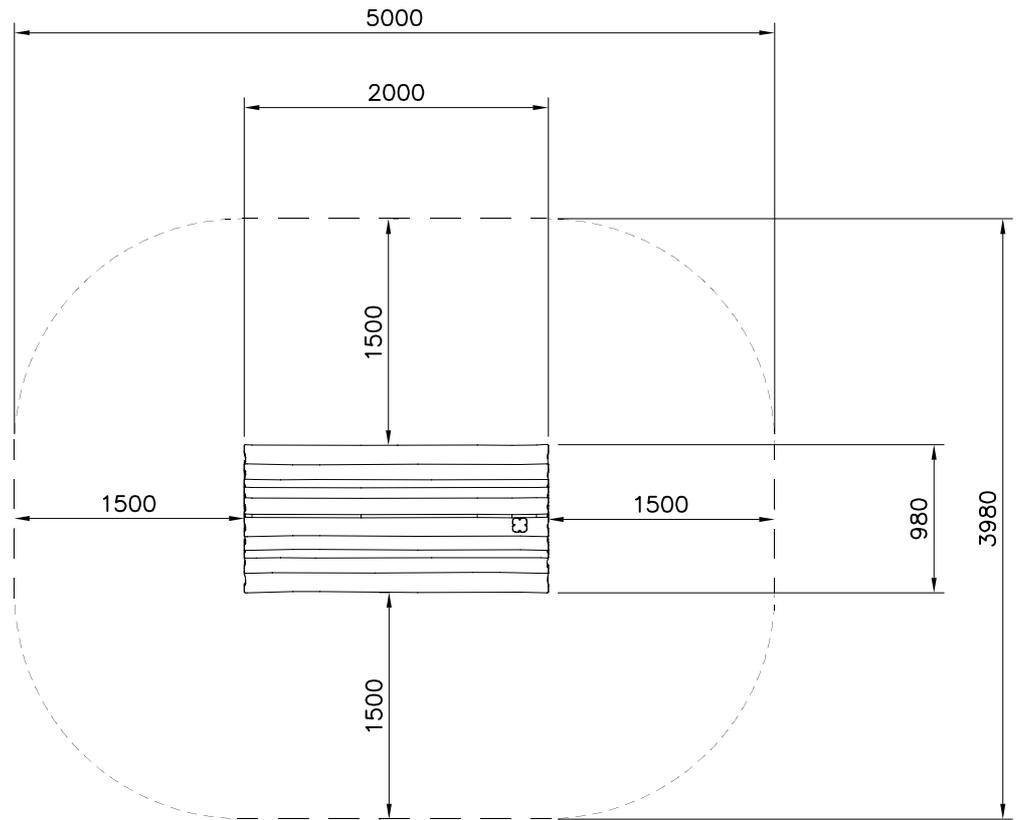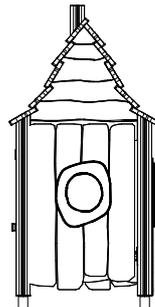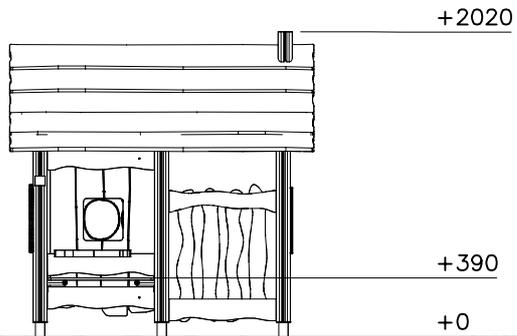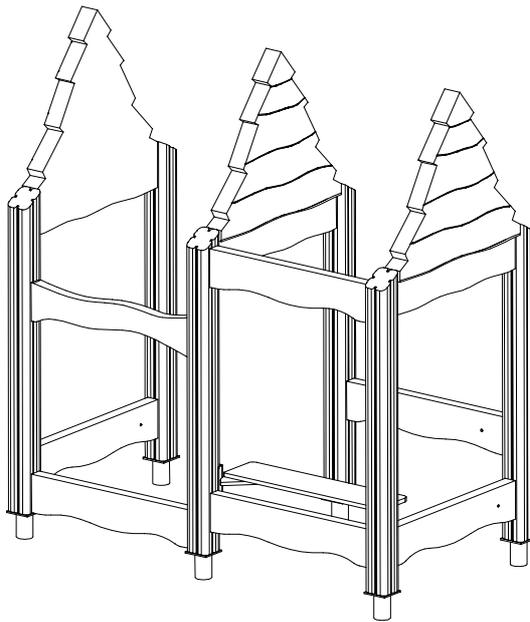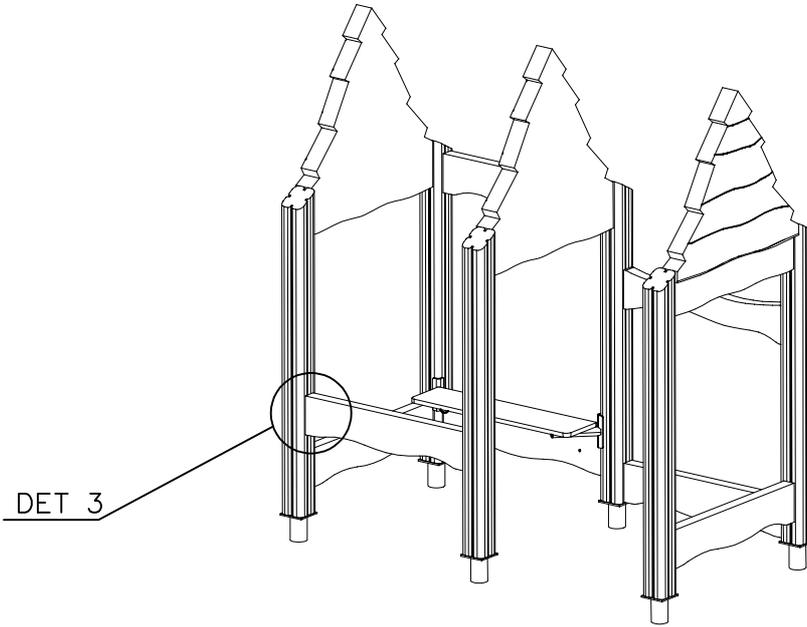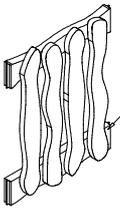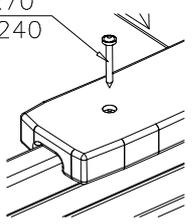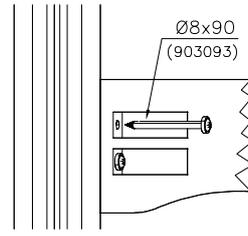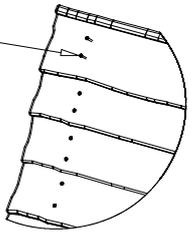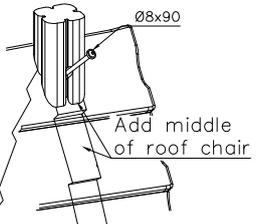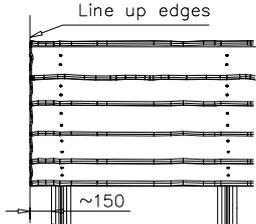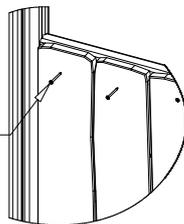
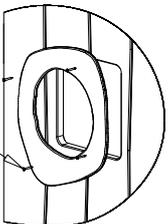
----- Falling Space 18.0 m²
Max Falling Height 390 mm







<p>DET 1</p>  <p>NOTE: Walls contain floor boom 705211. HUOM: Seinät sisältävät lattian puomin 705211.</p>	<p>DET 2</p>  <p>Ø8x70 900240</p>	<p>DET 3</p>  <p>Ø8x90 (903093)</p>	<p>DET 4</p>  <p>Ø5x60</p>
<p>DET 5</p>  <p>Ø8x90 Add middle of roof chair</p>	<p>DET 6</p>  <p>Line up edges ~150</p>	<p>DET 7</p>  <p>Ø5x60</p>	<p>DET 8</p>  <p>Ø4x35</p>

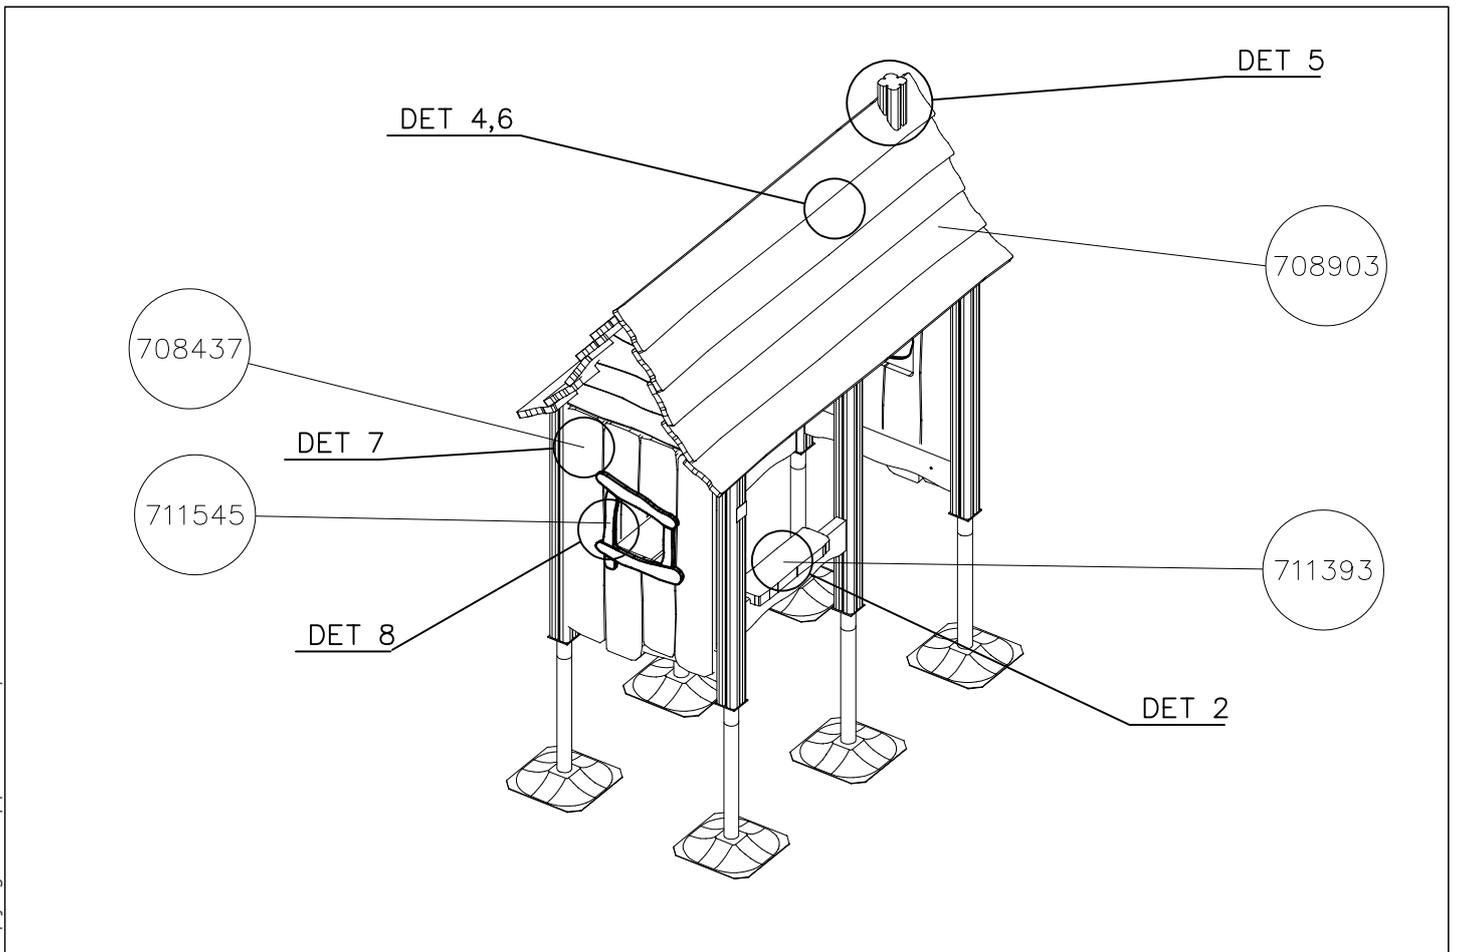
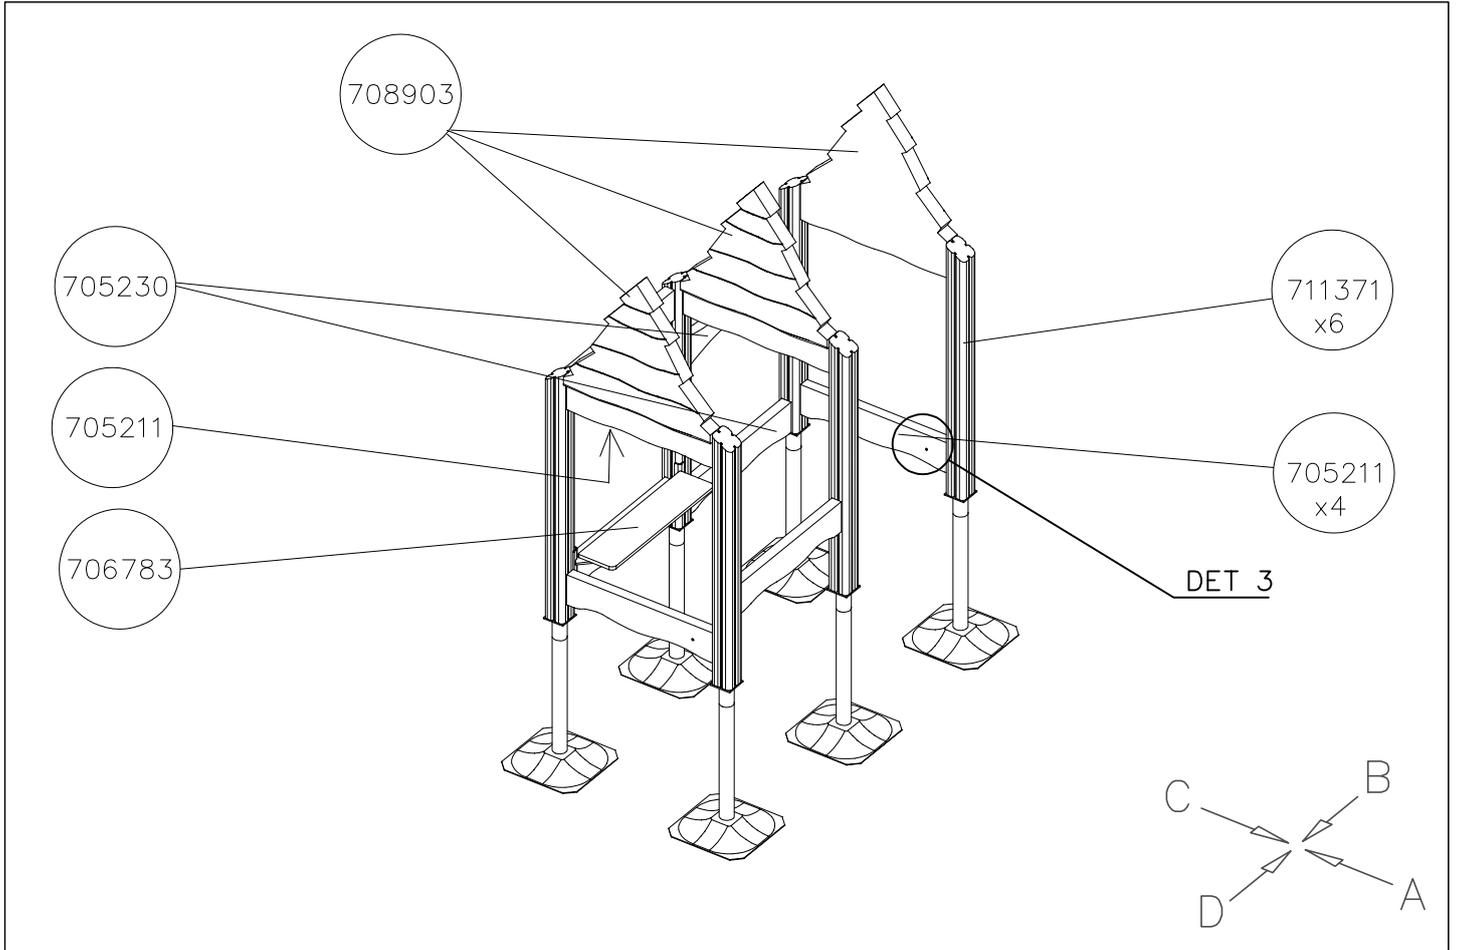


DATE: 11.10.2024

1:50

(B)

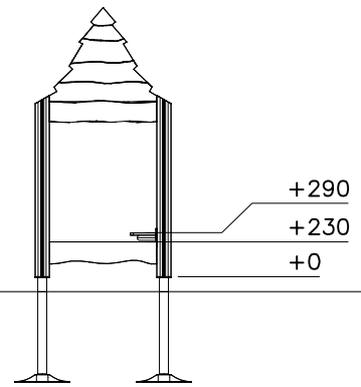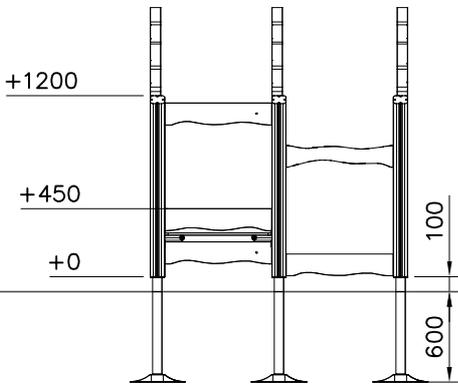(A)



(C)

(D)

